


**W5-1**


• REDUCE SPACING 25%

SIGN	DIMENSIONS (INCHES)										
	A	B	C	D	E	F	G	H	J	K	L
MIN.	30	1/2	3/4	5D	3	1 3/4	7 7/8	8 9/8	14 3/4	15 1/8	1 7/8
STD.	36	5/8	7/8	6D	3 1/2	2	9 1/2	10 5/8	17 5/8	18 1/4	2 1/4
SPECIAL	48	3/4	1 1/4	8D	4	3	12 1/8	13 3/4	23 1/2	23 3/8	3

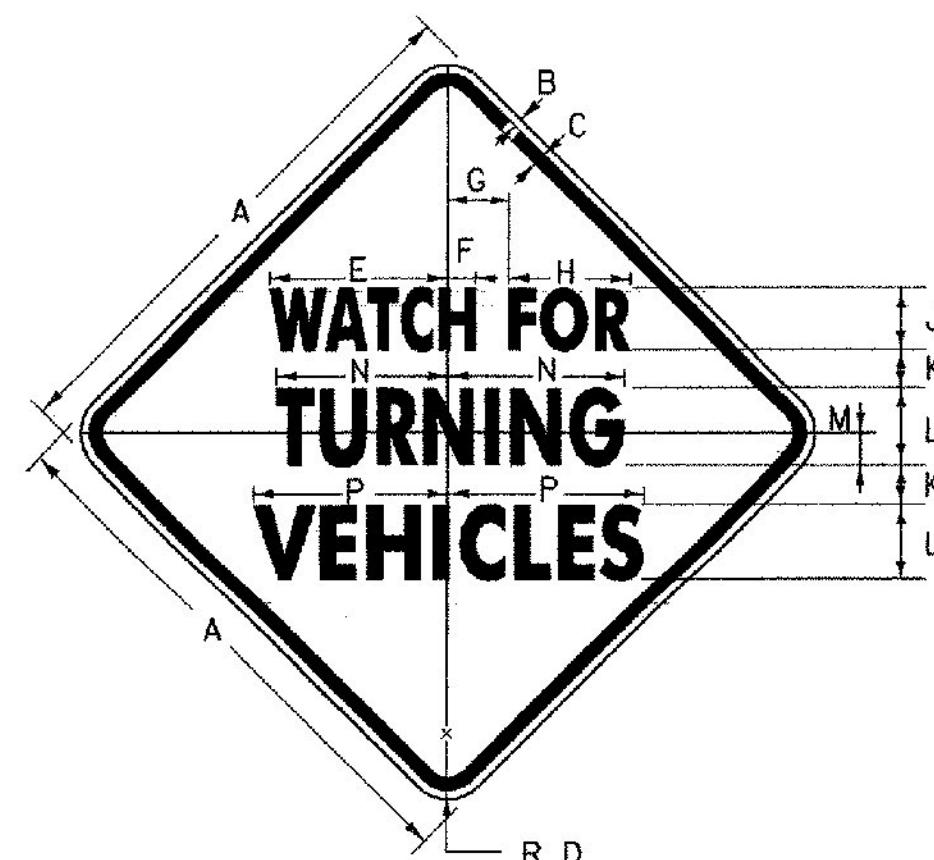

**VW-205**


SIGN	DIMENSIONS (INCHES)														
	A	B	C	D	E	F	G	H	J	K	L	M	N	P	
MIN.	30	1/2	3/4	1 7/8	9 5/8	1 1/2	3 3/8	6 3/8	4B	2	5B	2	9 1/4	10 1/4	
STD.	36	5/8	7/8	2 1/4	11 3/4	1 7/8	4	8	4C	2 1/2	5C	2	11 1/2	12 3/8	
SPECIAL	48	3/4	1 1/4	3	14 3/4	2 3/8	5 3/8	10	5C	3 3/8	8B	2 5/8	14 3/8	16 3/8	

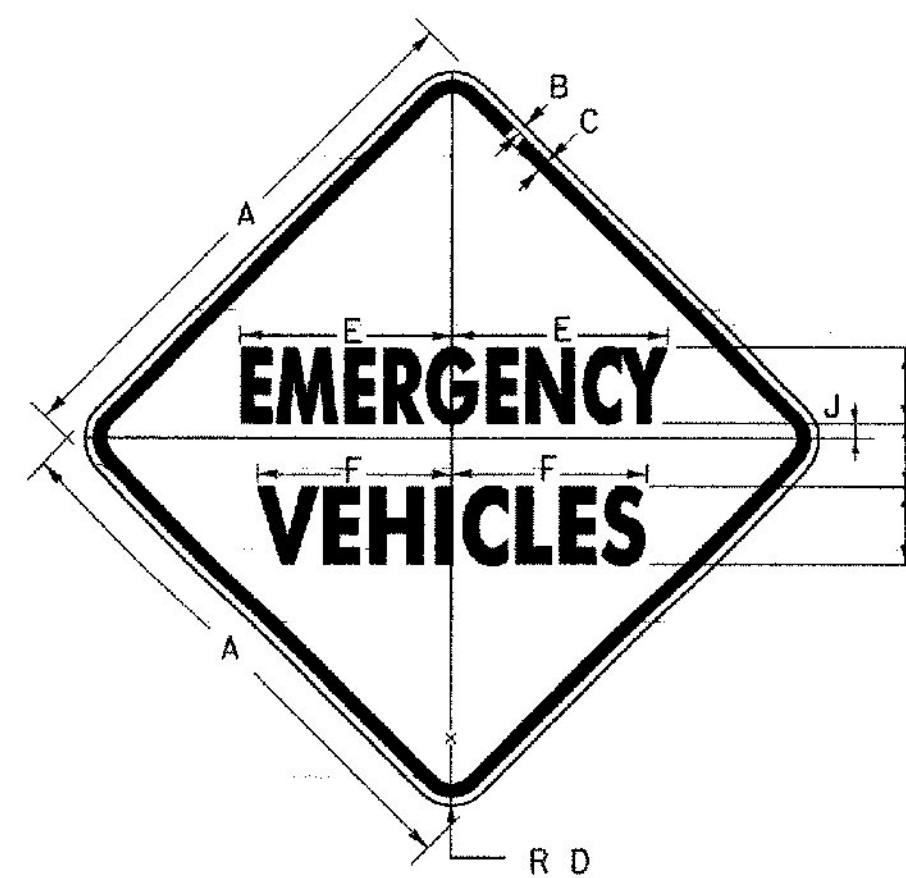

**VW-544**

• REDUCE SPACING 50%

SIGN	DIMENSIONS (INCHES)									
	A	B	C	D	E	F	G	H	J	
MIN.	30	1/2	3/4	1 7/8	12 3/4	9 1/8	4C	3 3/8	7/8	
STD.	36	5/8	7/8	2 1/4	14 3/8	11 5/8	5C	4	1	
SPECIAL	48	3/4	1 1/4	3	19 1/8	15 1/8	6C	5 3/8	1 3/8	

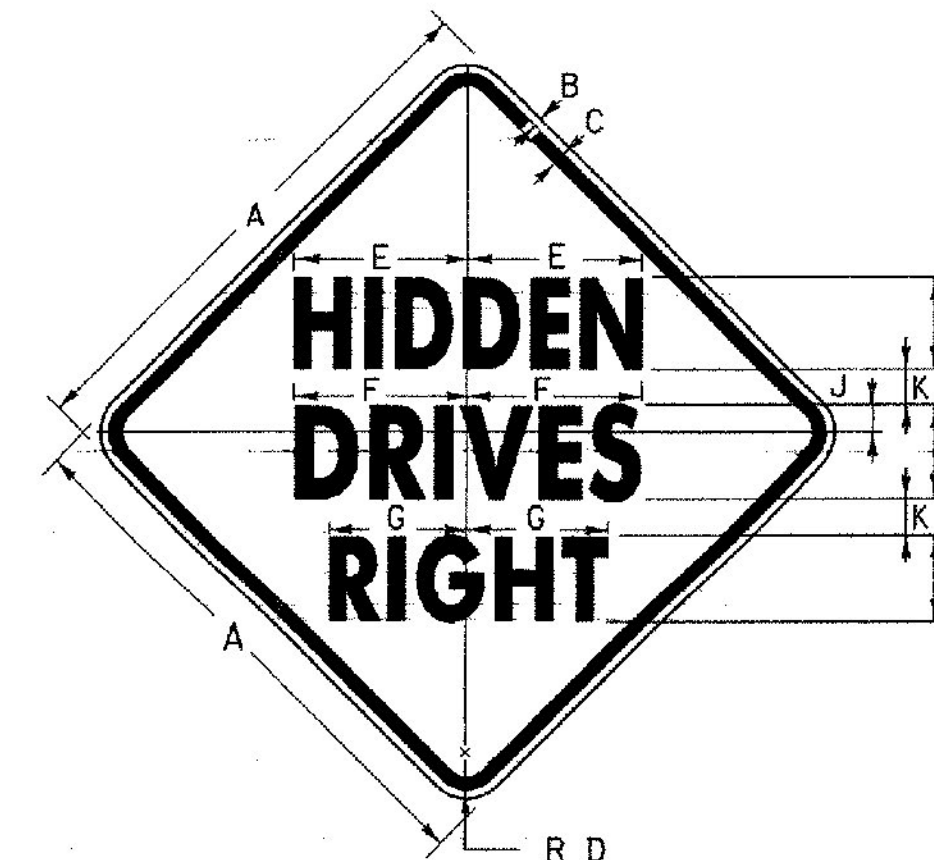


**VW-054**

SIGN	DIMENSIONS (INCHES)												
	A	B	C	D	E	F	G	H	J	K	L	M	
PATH	18	3/8	5/8	1 3/8	5 5/8	5 5/8	4 1/8	3C	7/8	1 1/8	4 3/8	3 3/8	
MIN.	24	3/8	5/8	1 1/2	7 1/8	7 5/8	6 3/8	4C	1 1/8	2	6 3/8	4 7/8	
STD.	30	1/2	3/4	1 7/8	9 9/8	9 1/2	7 1/8	5C	1 1/2	2	7 3/4	6 1/8	
EXP.WY.	36	5/8	7/8	2 1/4	11 7/8	11 7/8	9 3/8	6C	1 5/8	2 3/8	9 5/8	7 3/8	
SPECIAL	48	3/4	1 1/4	3	15 3/8	15 1/4	12 5/8	8C	2 3/8	3 3/8	12 3/8	9 3/8	

**DRIVE  
LEFT**


**VW-133**

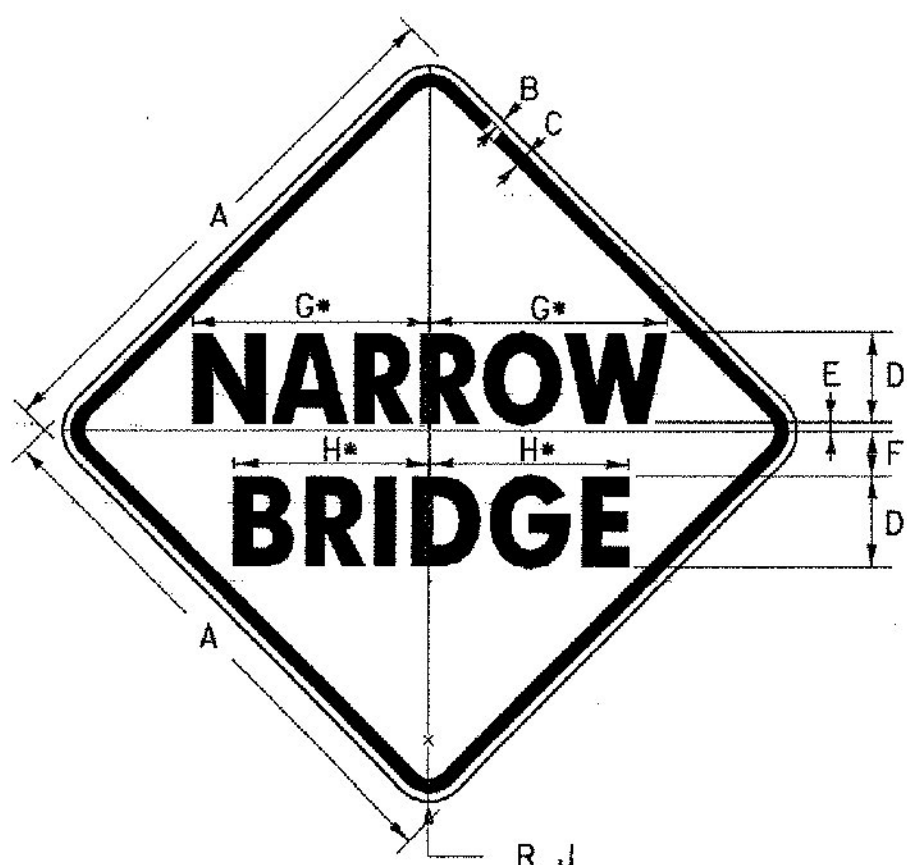

**W5-2**

• REDUCE SPACING 20%


SIGN	DIMENSIONS (INCHES)							
	A	B	C	D	E	F	G	H
PATH	18	3/8	5/8	3D	1/4	1 3/8	7 5/8	6 1/4
MIN.	24	3/8	5/8	4D	1/4	2	10 7/8	8 3/4
STD.	30	1/2	3/4	5D	1/2	2 1/2	13 1/8	10 3/8
SPECIAL	36	5/8	7/8	6D	3/4	3	15 1/8	13 1/8

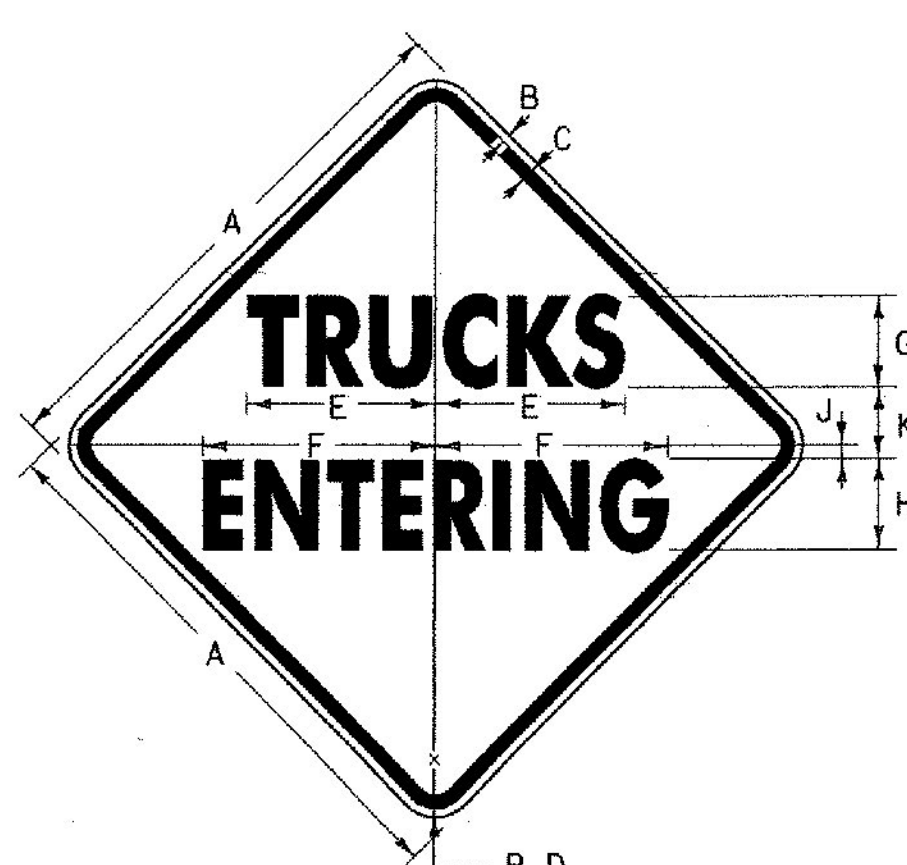

**VW-202**

SIGN	DIMENSIONS (INCHES)									
	A	B	C	D	E	F	G	H	J	K
MIN.	30	1/2	3/4	1 7/8	14 1/8	6 5/8	5C	5C	3/4	4
STD.	36	5/8	7/8	2 1/4	17 3/8	8	6C	6C	7/8	4 7/8
SPECIAL	48	3/4	1 1/4	3	23 1/8	10 5/8	8B	8C	1 7/8	6 3/8

(ALL DIMENSIONS SHOWN IN INCHES EXCEPT WHERE NOTED)

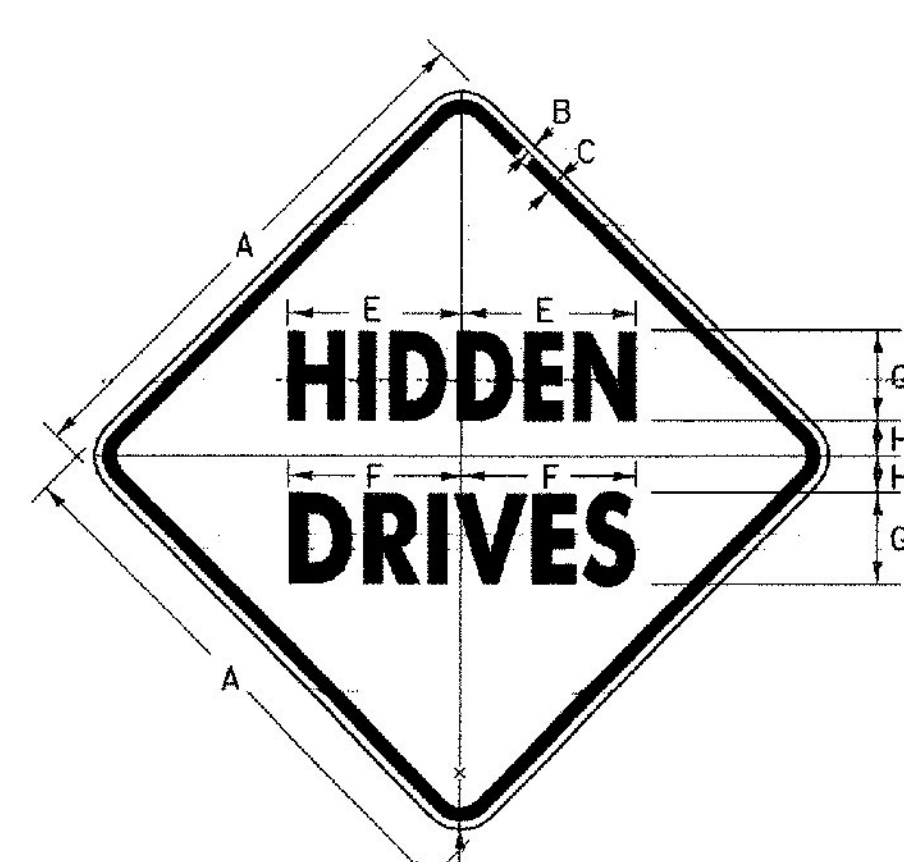

**VW-060**

SIGN	DIMENSIONS (INCHES)							
	A	B	C	D	E	F	G	H
PATH	18	3/8	1/2	1 1/8	5 3/4	5 1/2	3C	1 1/8
MIN.	24	3/8	5/8	1 1/2	7 1/8	7 5/8	4C	2
STD.	30	1/2	3/4	1 7/8	9 9/8	9 1/2	5C	2
EXP.WY.	36	5/8	7/8	2 1/4	11 7/8	11 7/8	6C	2 3/8
SPECIAL	48	3/4	1 1/4	3	15 3/8	15 1/4	8C	3 3/8



**VW-622**

• REDUCE SPACING 50%

SIGN	DIMENSIONS (INCHES)									
	A	B	C	D	E	F	G	H	J	
MIN.	24	3/8	5/8	1 1/2	11 5/8	5 5/8	2 1/8	3 5/8	4C	
STD.	30	1/2	3/4	1 7/8	14 1/8	6 1/8	3 5/8	4 3/8	5C	
SPECIAL	36	5/8	7/8	2 1/4	17 3/8	8	4	5	6C	

**NOTES**

**DESIGN**  
LETTERS, DIGITS, ARROWS, SYMBOLS, SPACINGS AND TEXT SHALL CONFORM WITH THE "STANDARD HIGHWAY SIGNS BOOK" AND DESIGNS PRESCRIBED IN THE MANUAL ON UNIFORM TRAFFIC CONTROL DEVICES (MUTCD) ADOPTED BY THE U.S. DEPARTMENT OF TRANSPORTATION, FEDERAL HIGHWAY ADMINISTRATION (FHWA).

**MATERIALS**  
THE SIGN BASE MATERIALS USED FOR THE WARNING SIGNS SHOWN ON THIS SHEET MAY BE ANY OF THE FOLLOWING, OF THE MINIMUM THICKNESS NOTED:

FLAT SHEET ALUMINUM	18" x 18"	24" x 24"	36" x 36"	48" x 48"
	0.060"	0.080"	0.100"	0.125"

**REFLECTORIZATION**  
THE BACKGROUND RETROREFLECTIVE MATERIAL SHALL BE ASTM TYPE III, TYPE VIII, OR TYPE IX RETROREFLECTIVE SHEETING APPLIED TO THE ENTIRE SIGN. THE TEXT, BORDER, AND SYMBOLS SHALL BE LETTERING FILM OR SILK SCREENED.

**COLORS**  
ALL OF THE WARNING SIGNS SHOWN ON THIS SHEET SHALL HAVE BLACK TEXT AND SYMBOLS ON RETROREFLECTORIZED YELLOW BACKGROUND, UNLESS OTHERWISE NOTED. THE COLORS SHALL CONFORM WITH THE COLORS ADOPTED BY AASHTO AND APPROVED BY THE FHWA.


**SPECIFICATIONS**  
WARNING SIGNS SHALL MEET THE VERMONT STANDARD SPECIFICATIONS FOR CONSTRUCTION "TRAFFIC SIGNS".

**OTHER STDS. REQUIRED:**

**REVISIONS AND CORRECTIONS**  
AUG. 08, 1995 - DATE OF ORIGINAL ISSUE  
MAY 01, 2004 - CHANGED REFLECTIVE SHEETING TO TYPE III  
MINOR NOTE CHANGES ADDED PATH DIMENSIONS

**APPROVED**  
DIRECTOR OF PROGRAM DEVELOPMENT  
*[Signature]*  
TRAFFIC OPERATIONS ENGINEER  
*[Signature]*  
FEDERAL HIGHWAY ADMINISTRATION

**WARNING SIGN  
DETAILS**

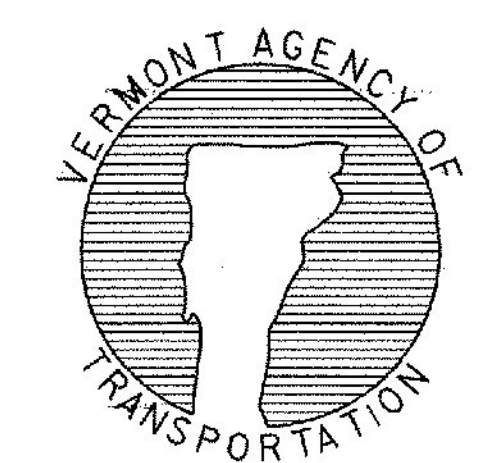

**STANDARD  
E-154**