


- * 1 1/2" SPECIAL PROVISION (BITUMINOUS CONCRETE PAVEMENT TYPE IVB), OVER
- 1 1/2" SPECIAL PROVISION (BITUMINOUS CONCRETE PAVEMENT TYPE IVB), OVER
- 2" SUPERPAVE BITUMINOUS CONCRETE PAVEMENT TYPE IIIS

ROADWAY TYPICAL SECTION

SCALE 1/2" = 1'-0"

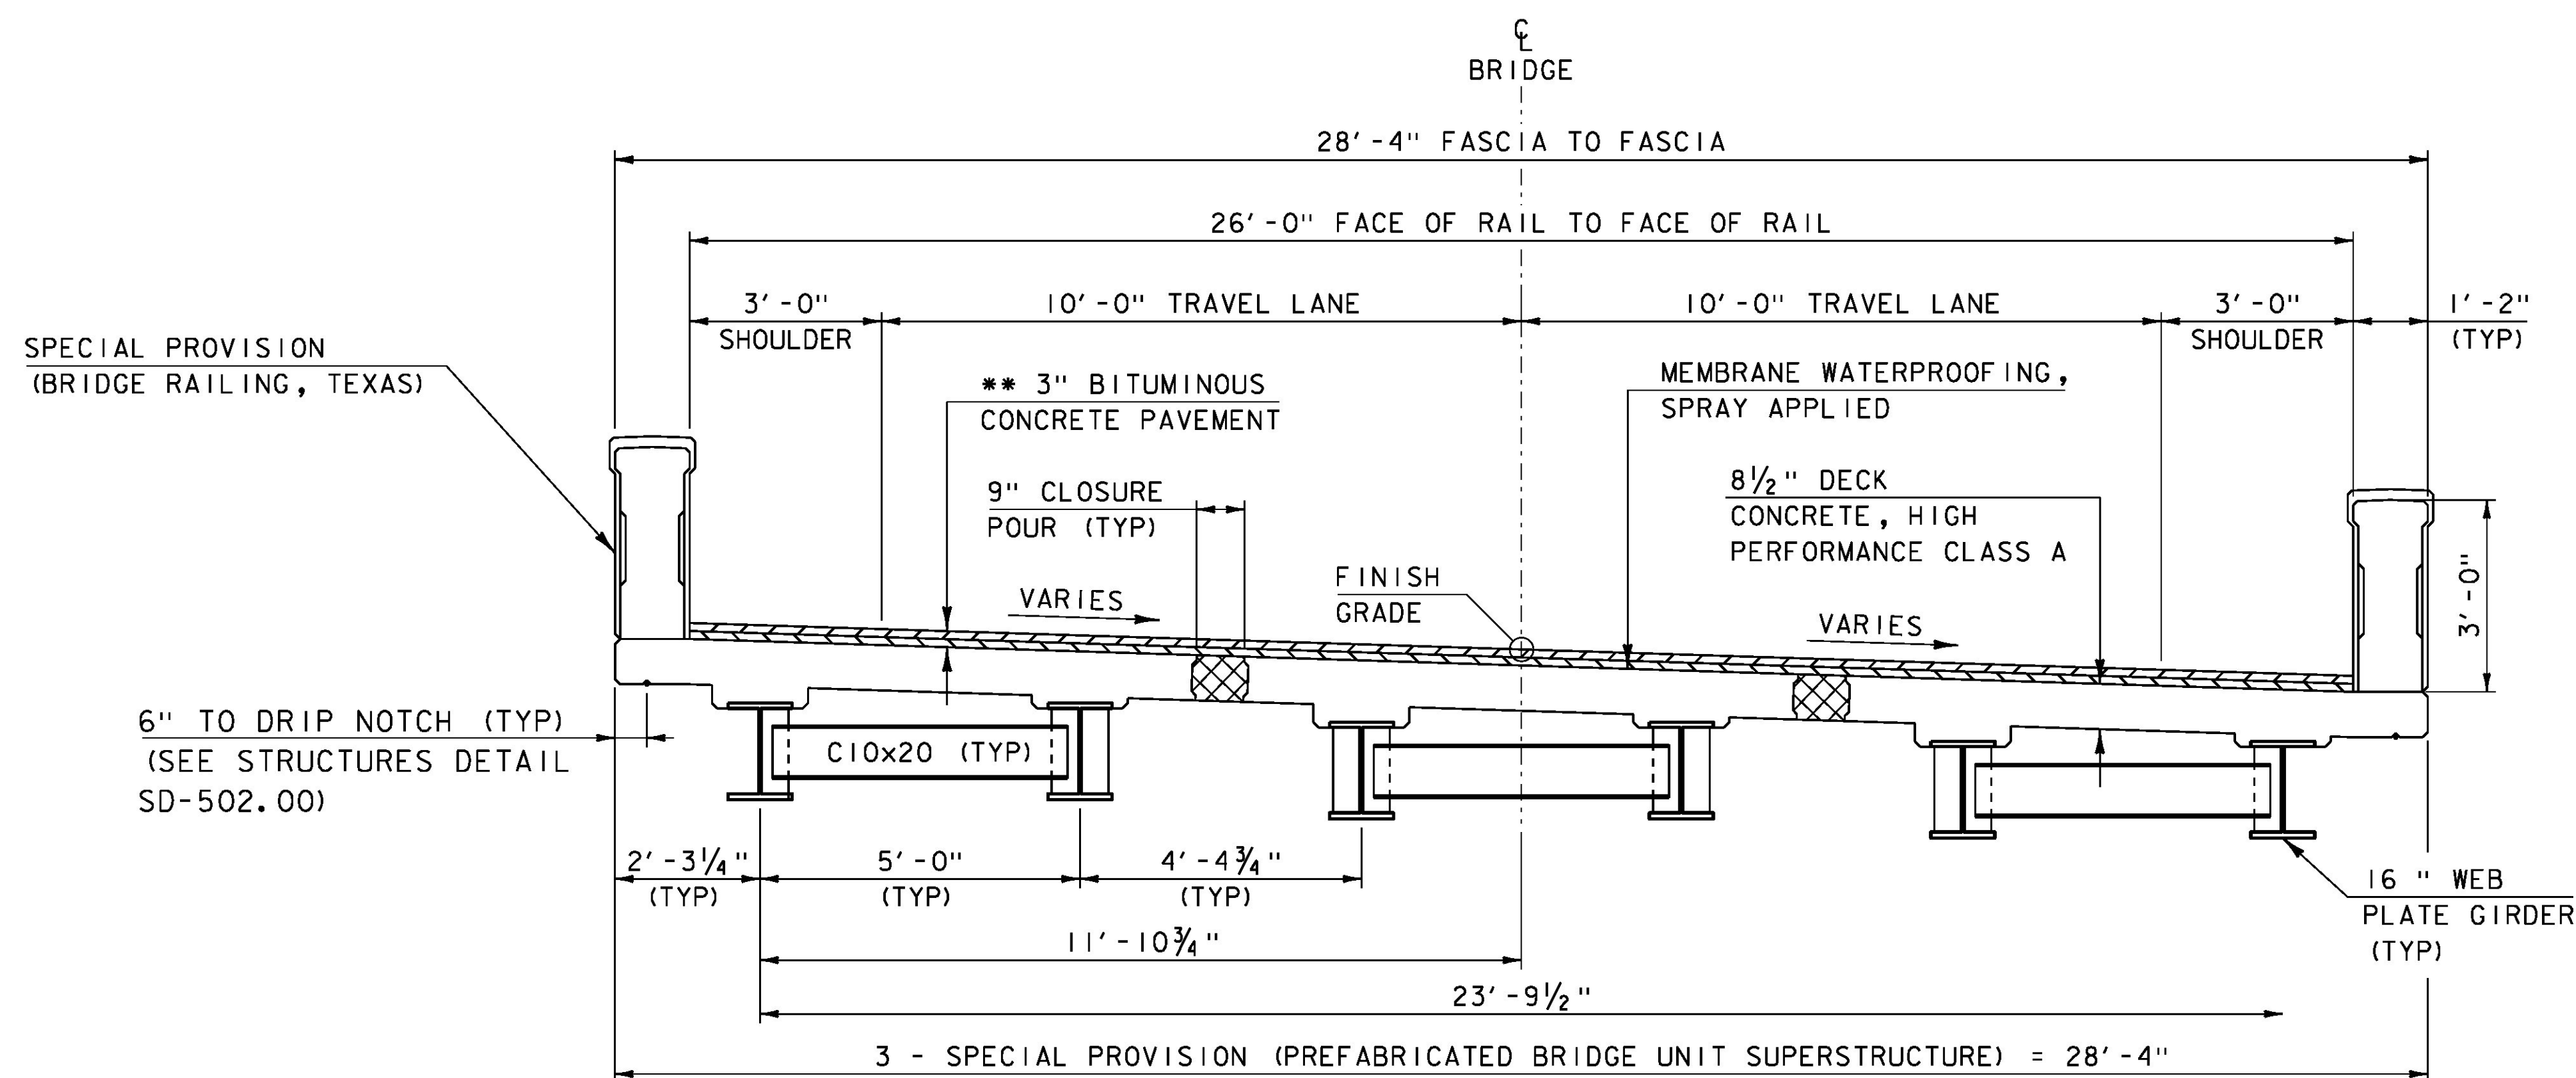

- ** 1 1/2" SPECIAL PROVISION (BITUMINOUS CONCRETE PAVEMENT TYPE IVB), OVER
- 1 1/2" SPECIAL PROVISION (BITUMINOUS CONCRETE PAVEMENT TYPE IVB)

BRIDGE TYPICAL SECTION

SCALE 1/2" = 1'-0"

MATERIAL TOLERANCES
(IF USED ON PROJECT)

SURFACE	
- PAVEMENT (TOTAL THICKNESS)	+/- 1/4"
- AGGREGATE SURFACE COURSE	+/- 1/2"
SUBBASE OF CRUSHED GRAVEL, COARSE GRADED	+/- 1"

PROJECT NAME: STRAFFORD
PROJECT NUMBER: BF 0177(10)

FILE NAME: s13j088typ.dgn
PROJECT LEADER: K. HIGGINS
DESIGNED BY: J. GRIGAS
TYPICAL SECTIONS 1

PLOT DATE: 31-AUG-2016
DRAWN BY: J. GRIGAS
CHECKED BY: G. LAROCHE
SHEET 8 OF 52