

RT 132
CLOSED

PHASE 1

EAST OF
SOUTH
STRAFFORD

PHASE 2

DAY M / DD *
6 PM - DAY
* M / DD 6 AM

PHASE 3

(S-1)

* DAY=DAY OF THE WEEK
M=MONTH
DD=DAY

RT 132
CLOSED

PHASE 1

WEST OF
THETFORD

PHASE 2

DAY M / DD *
6 PM - DAY
* M / DD 6 AM

PHASE 3

(S-2)



* DAY=DAY OF THE WEEK
M=MONTH
DD=DAY

LEGEND:

- PROJECT THROUGH ROUTE
- PCMS PORTABLE CHANGEABLE MESSAGE SIGN

NOTES:

1. THE PORTABLE CHANGEABLE MESSAGE SIGNS SHALL BE OPERATIONAL A MINIMUM OF TWO WEEKS PRIOR TO THE BRIDGE CLOSURE.
2. DURING THE BRIDGE CLOSURE PERIOD, ELIMINATE PHASE 3 ONLY.

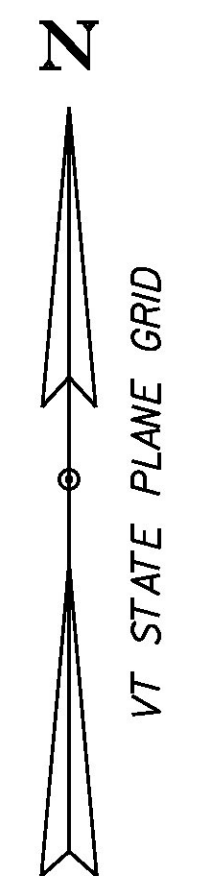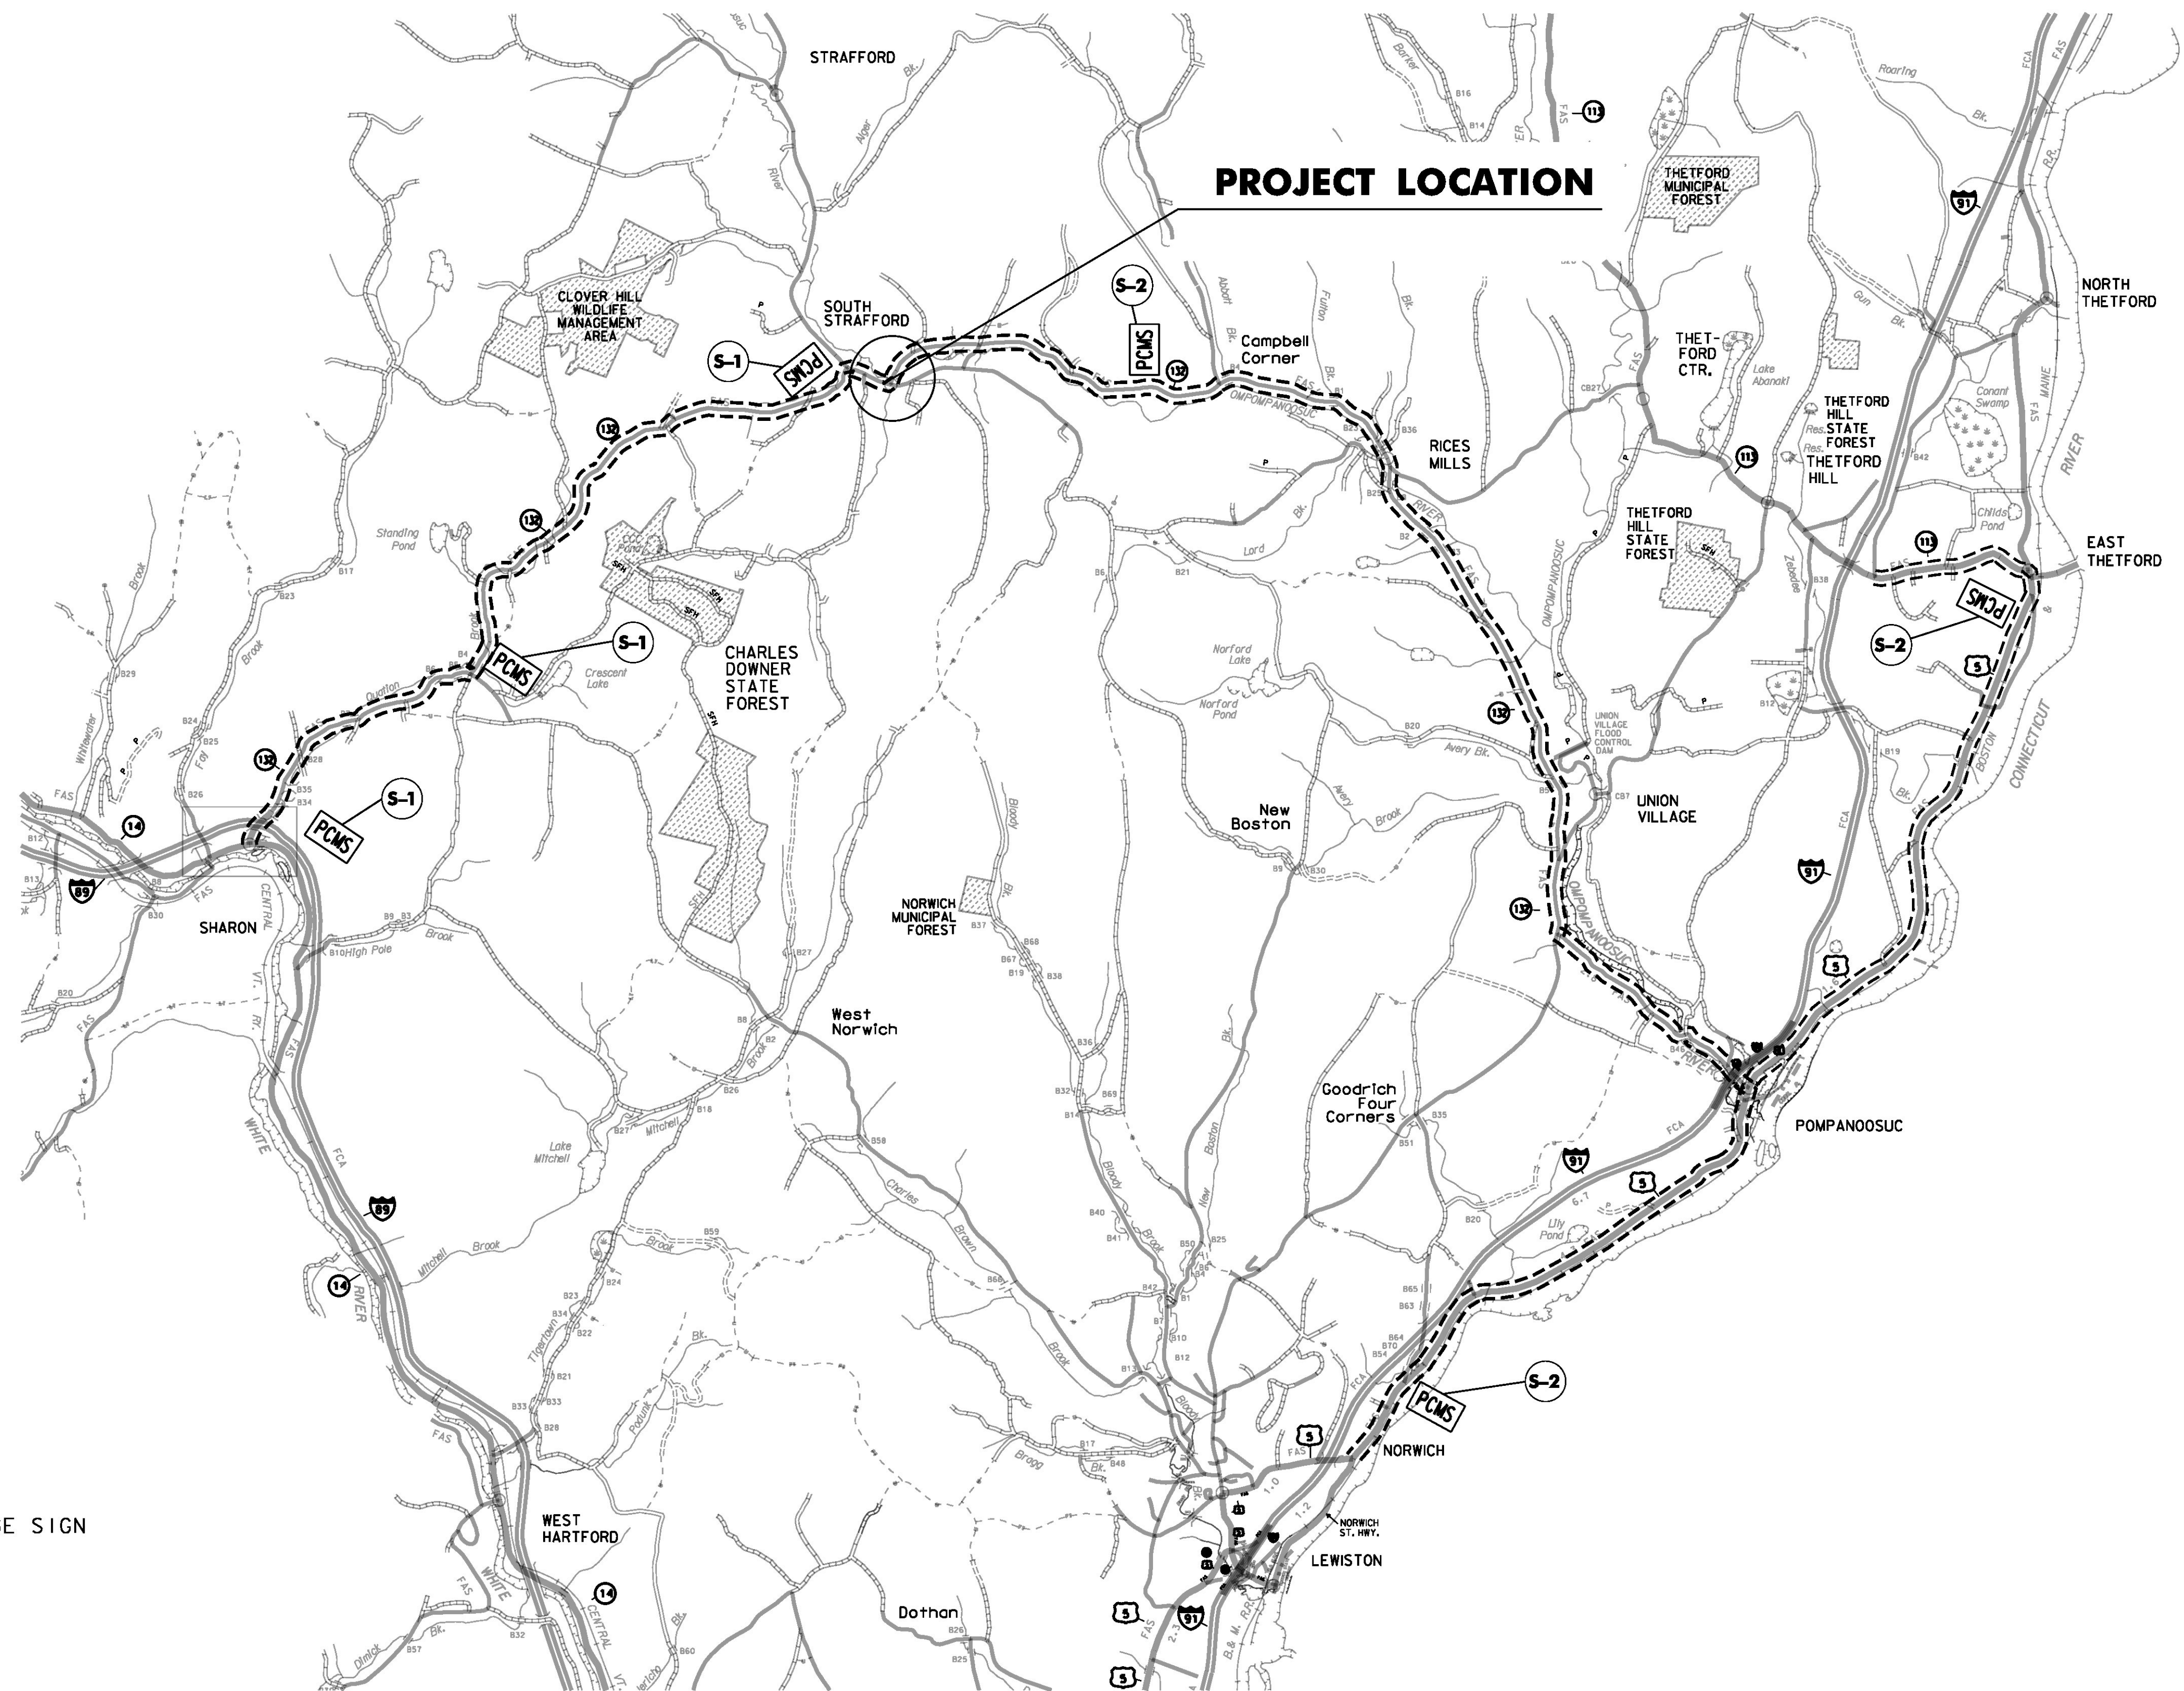

SCALE = NOT TO SCALE

PROJECT NAME:	STRAFFORD
PROJECT NUMBER:	BF 0177(10)
FILE NAME:	sl2j088defour.dgn
PROJECT LEADER:	K. HIGGINS
DESIGNED BY:	M. LONGSTREET
TRAFFIC CONTROL PLAN	
PLOT DATE:	31-AUG-2016
DRAWN BY:	M. LONGSTREET
CHECKED BY:	J. GRIGAS
SHEET	15 OF 52