


**CABOT, VT ROUTE 215  
S. WALDEN RD. INTERSECTION (MM 3.435)**

**S. WALDEN RD. NOTES**

- 1. REFER TO STANDARD E-192 FOR CROSS HATCHING SPACING.

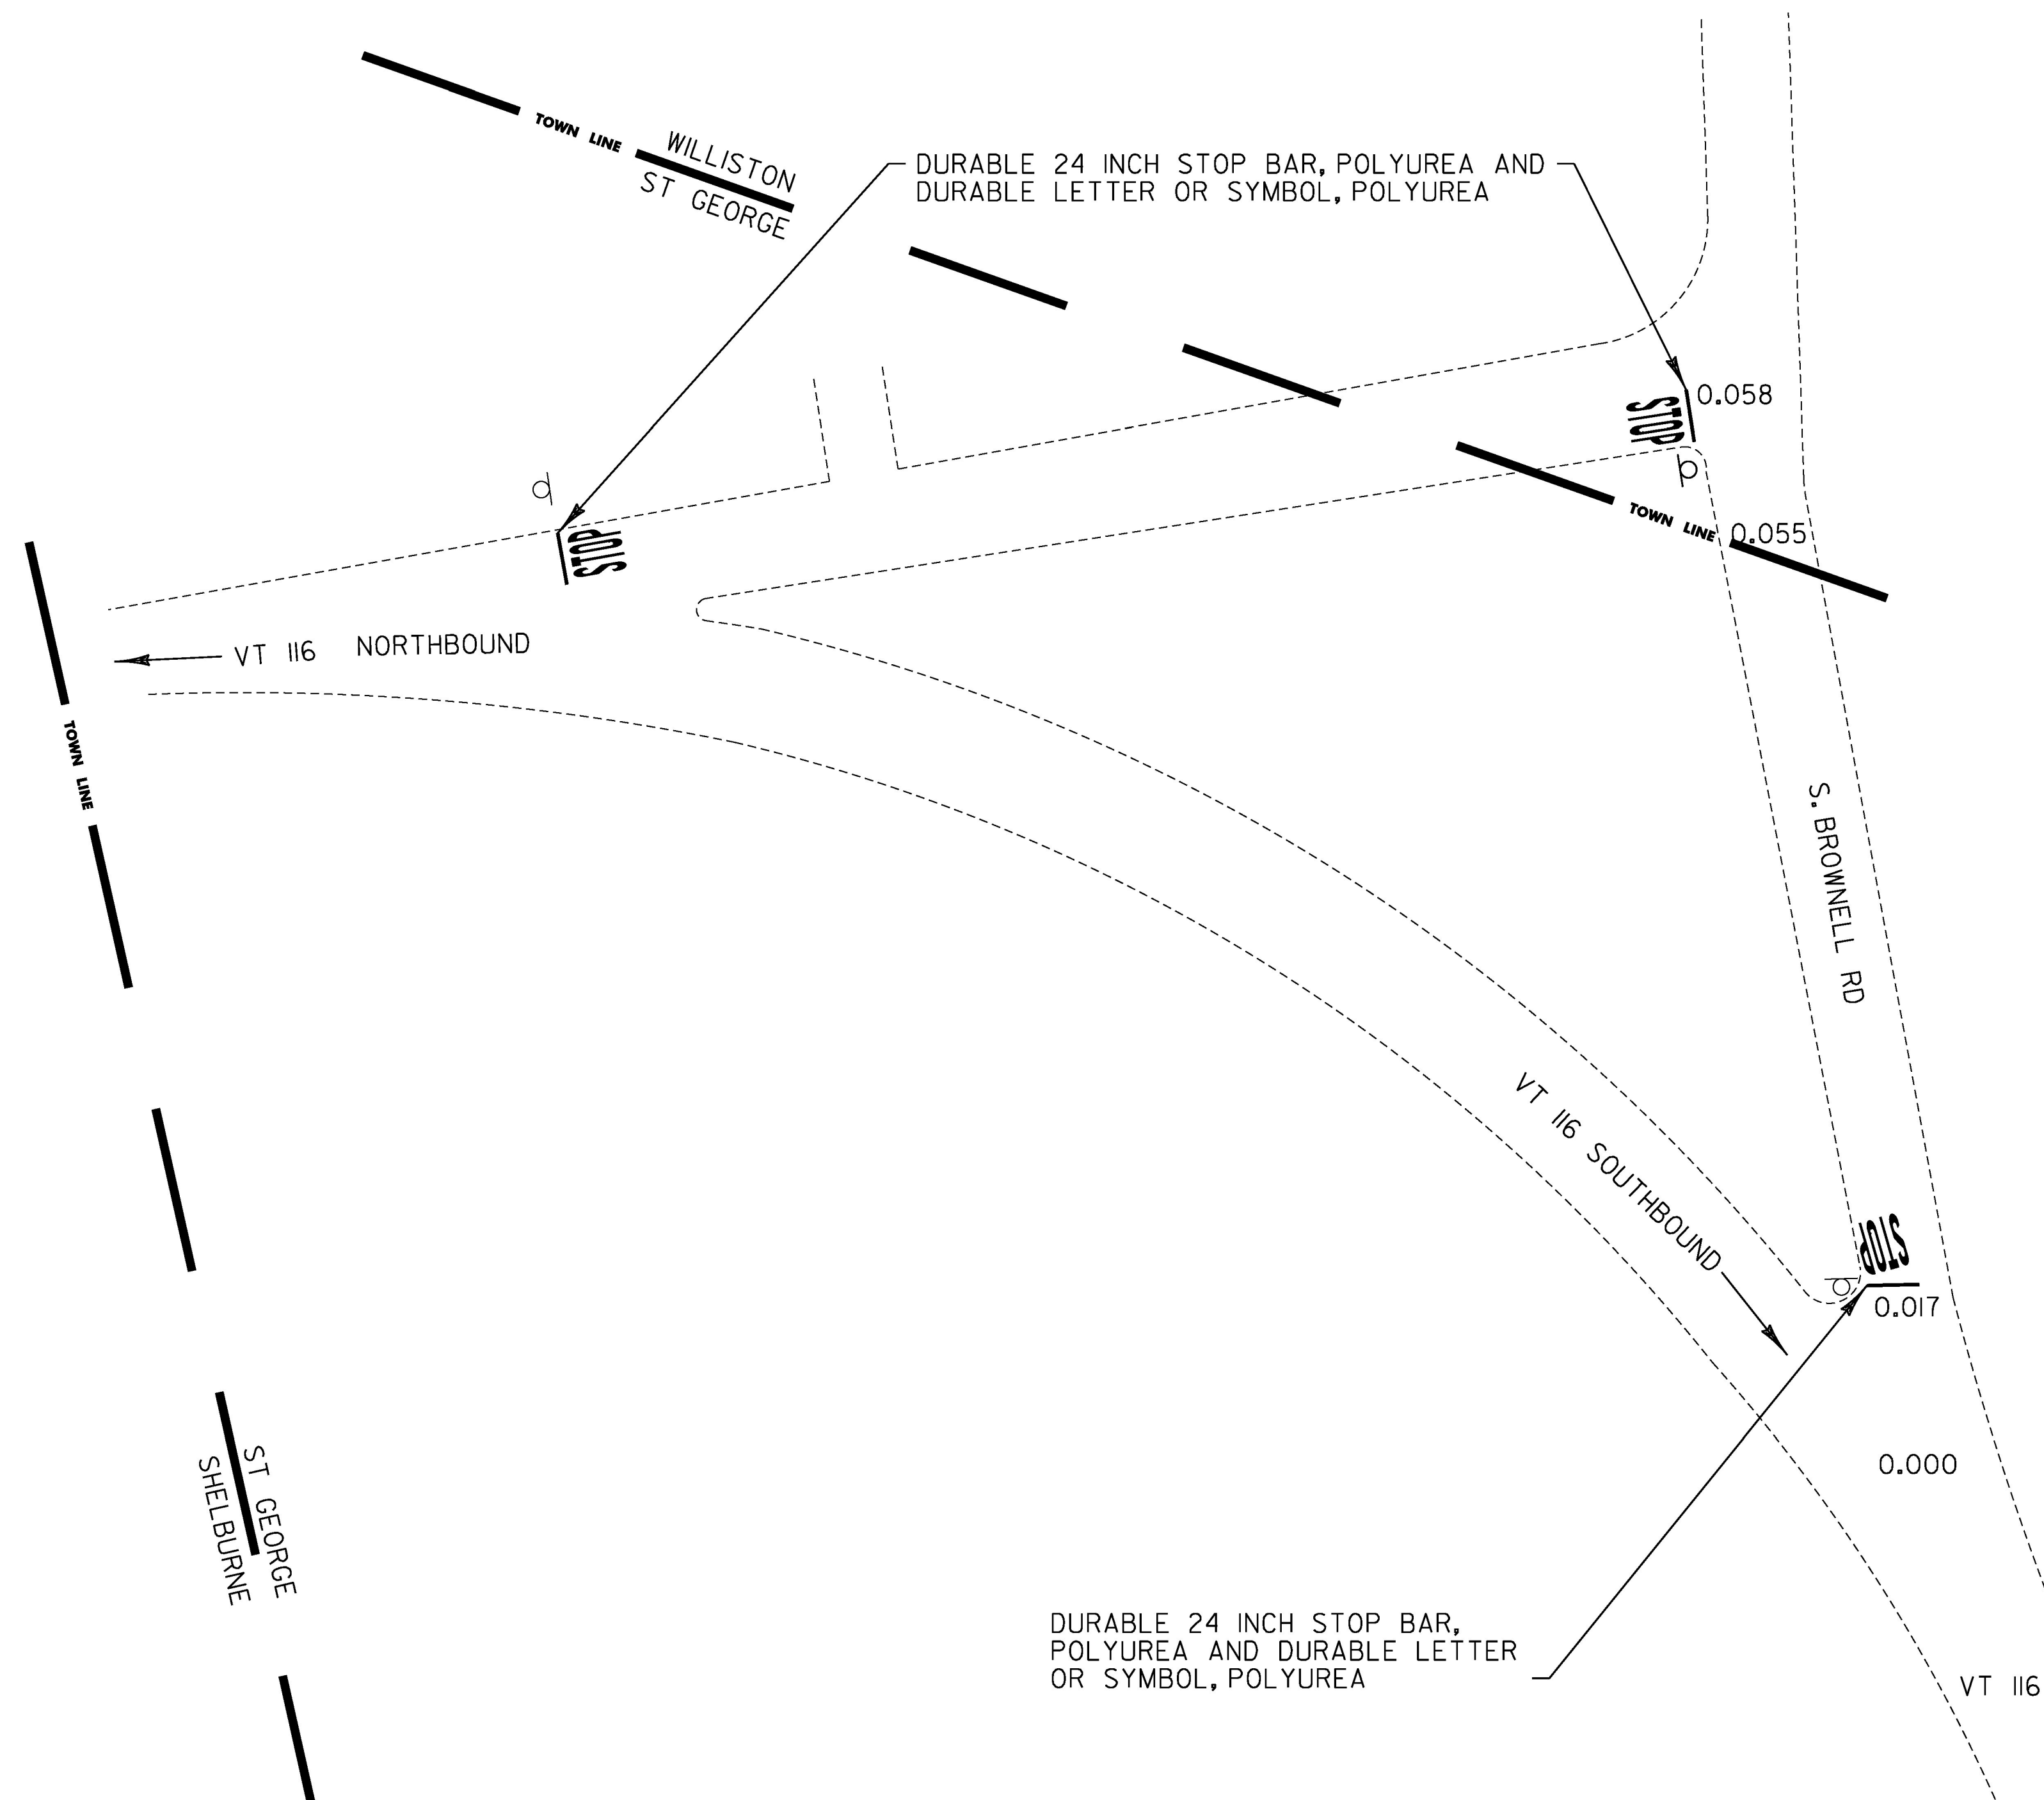

**ST. GEORGE, S. BROWNELL RD  
INTERSECTION OF VT ROUTE 116  
MM 0.000 - 0.060**

**ST. GEORGE DETAIL NOTES**

- 1. SITE NOT SURVEYED. DRAWING IS A SKETCH AND IS USED ONLY TO CLARIFY PROPOSED PAVEMENT MARKINGS.
- 2. SEE PAVEMENT MARKING DETAILS SHEETS 1 AND 2 FOR ADDITIONAL INFORMATION.

PROJECT NAME:	STATEWIDE NORTH REGION
PROJECT NUMBER:	STP HRRR(22)
FILE NAME:	z14ki00tsdetall.dgn
PROJECT LEADER:	K. RUTTER
DESIGNED BY:	J. FOWLER
DETAIL SHEET 1	
PLOT DATE:	5/5/2017
DRAWN BY:	J. FOWLER
CHECKED BY:	K. RUTTER
SHEET	10 OF 255

NOT TO SCALE