



BARRE

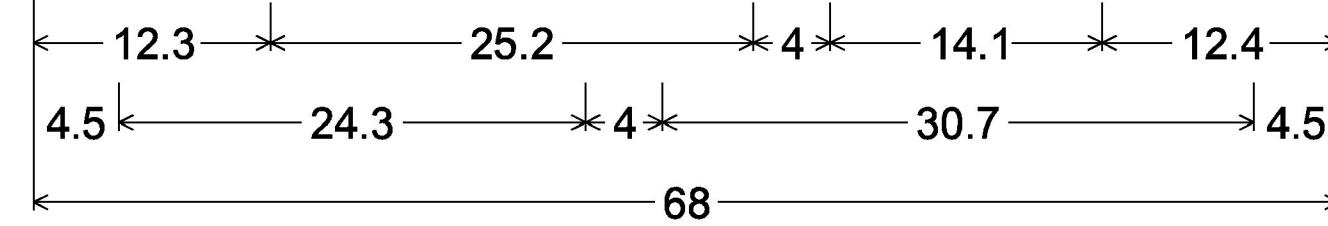


1.5" Radius, 0.6" Border, 0.4" Indent, Black on Yellow;
[WATCH FOR] D 2K; [CROSS TRAFFIC] D 2K;

BARTON

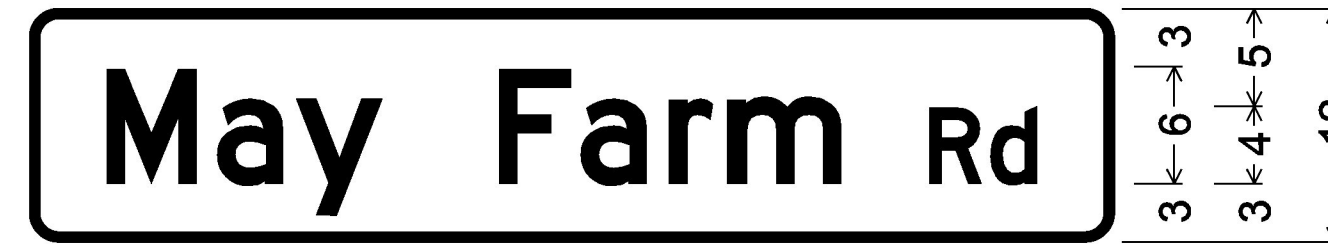

D3-1; 1.50" Radius, 0.50" Border, White on Green;
[May Farm] D 2K; [Rd] D 2K;

D3-1

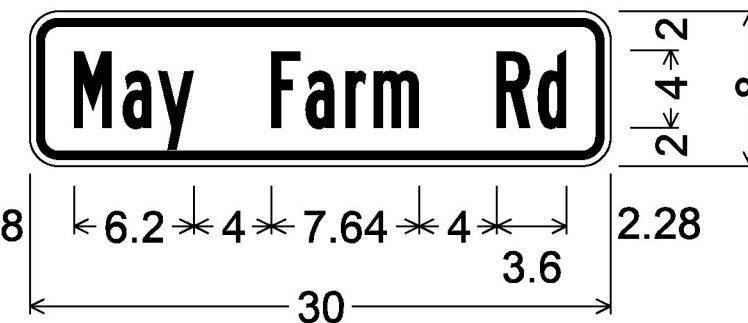

1.50" Radius, 0.38" Border,
0.38" Indent, Black on Yellow;
[May Farm Rd] B 2K;

W16-8p

BRAINTREE



1.50" Radius, 0.50" Border, White on Green;
[Brainstorm] D 2K; [Rd] D 2K;




1.50" Radius, 0.50" Border, White on Green;
[Labounty] D 2K; [Rd] D 2K;



1.50" Radius, 0.50" Border, White on Green;
[Peth] D 2K; [Rd] D 2K;

D3-1

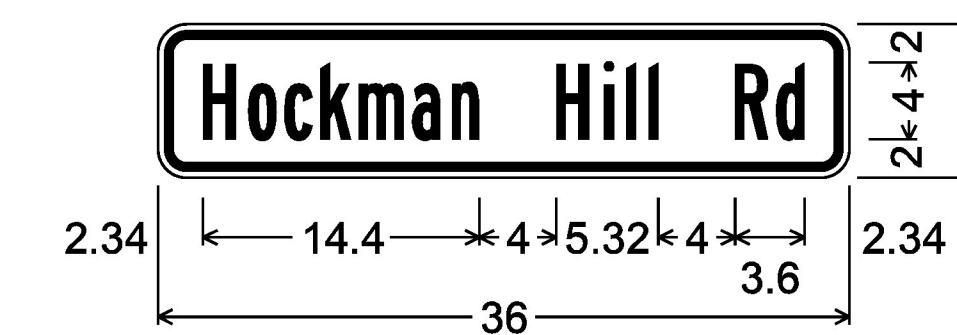

1.50" Radius, 0.38" Border,
0.38" Indent, Black on Yellow;
[Hockman Hill Rd] B 2K;

W16-8p

TOWN HIGHWAY SIGNS D3-1

TOWN HIGHWAY SIGNS SHALL BE DOUBLE SIDED SIGNS
AND SHALL BE INSTALLED WITH 12 INCH BRACKETS.

NOT TO SCALE

PROJECT NAME: STATEWIDE NORTH REGION	PLOT DATE: 5/5/2017
PROJECT NUMBER: STP HRRR(22)	DRAWN BY: R. SHEDD
FILE NAME: z14ki00signdet.dgn	CHECKED BY: K. RUTTER
PROJECT LEADER: K. RUTTER	SHEET 15 OF 255
DESIGNED BY: R. SHEDD	
TRAFFIC SIGN DETAIL SHEET 1	