

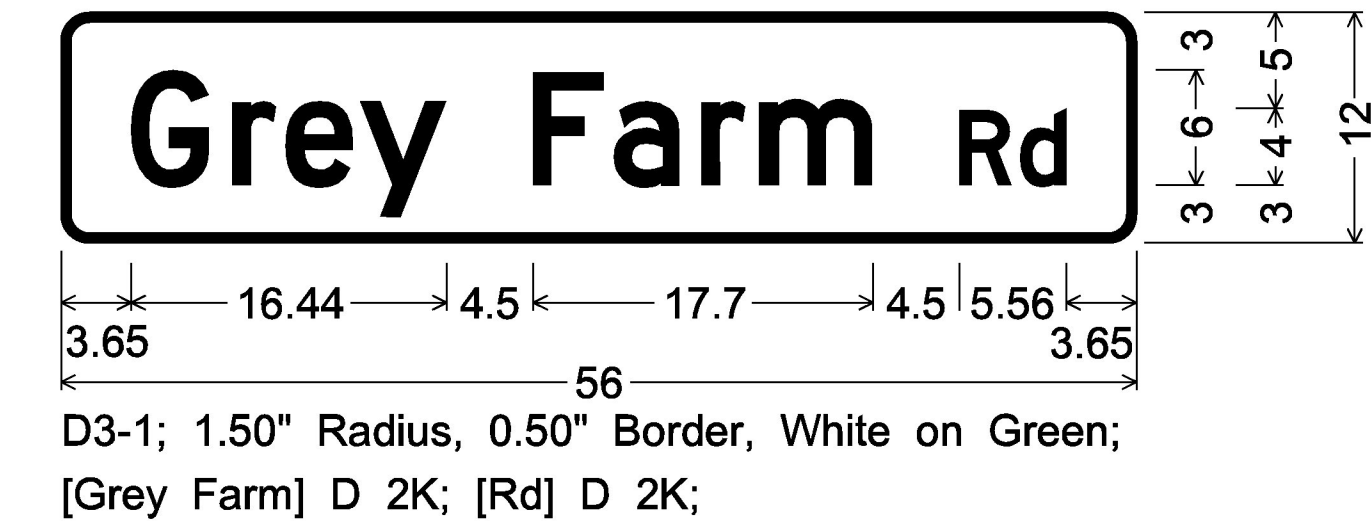
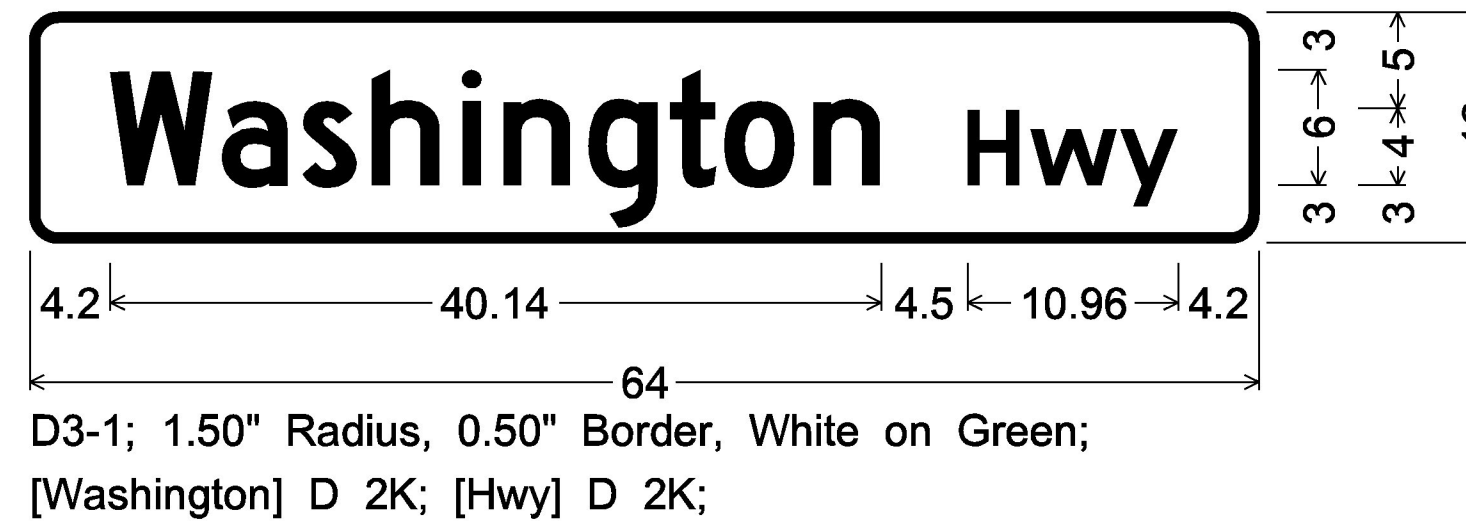
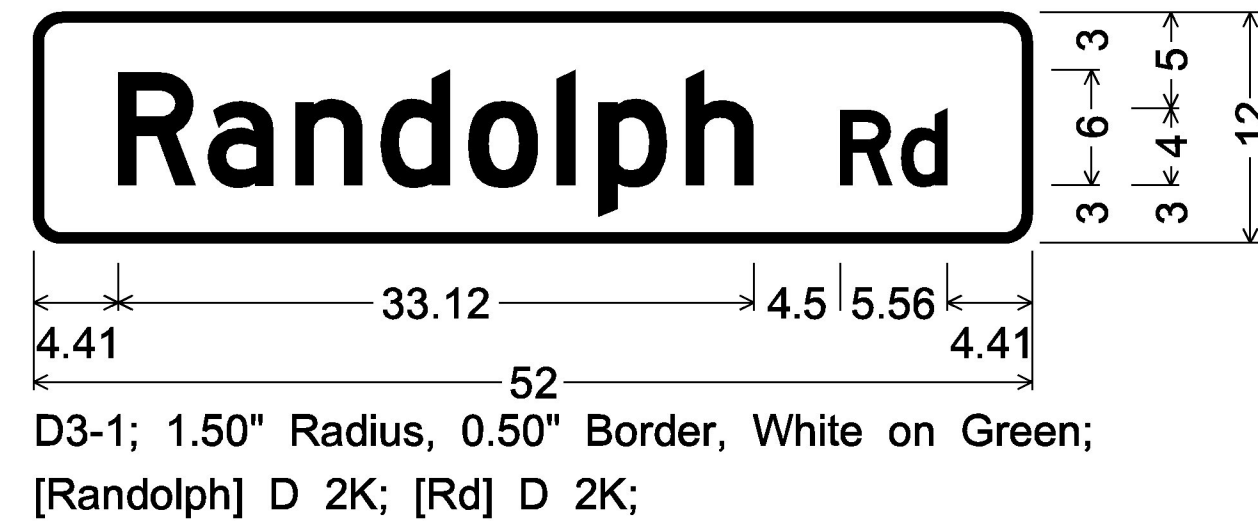
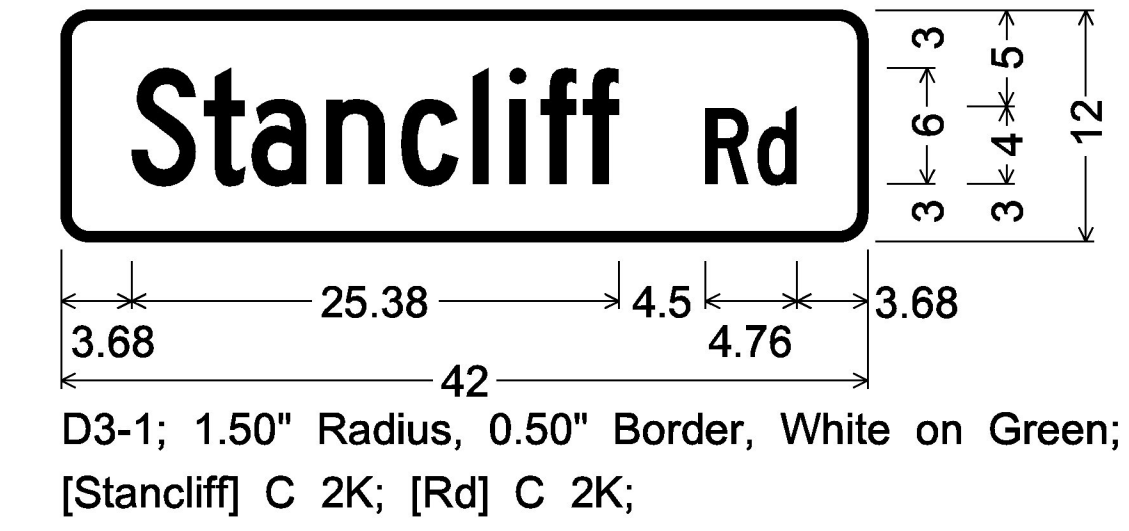
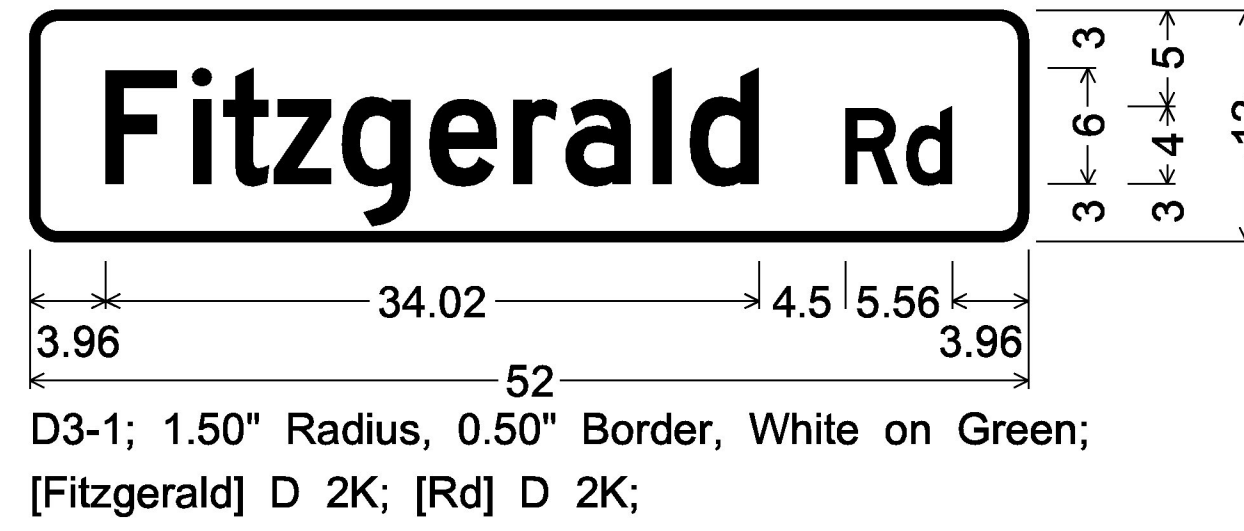
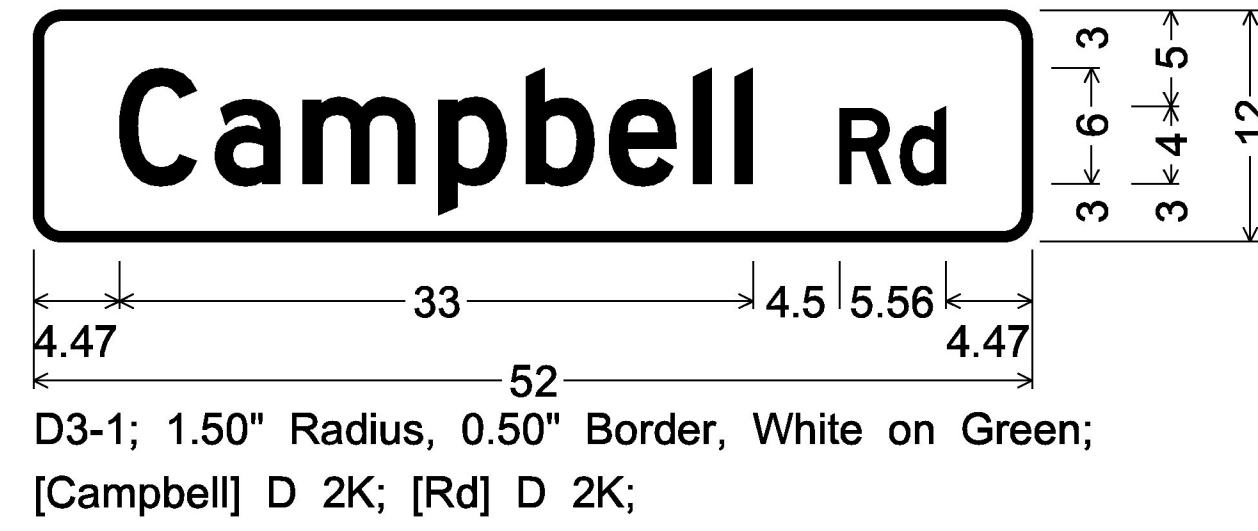
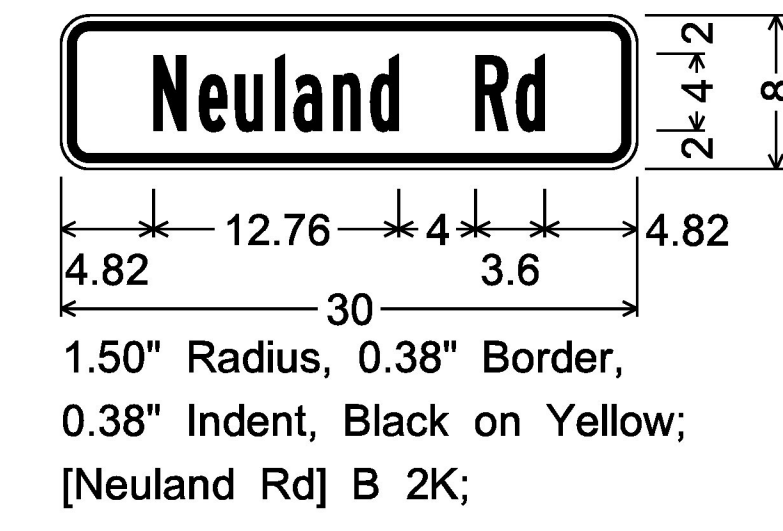
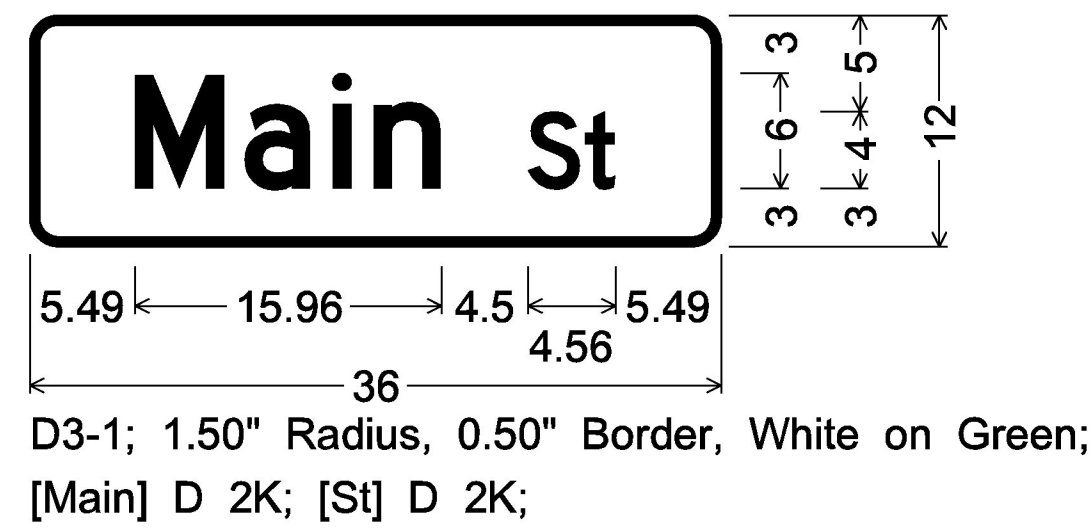
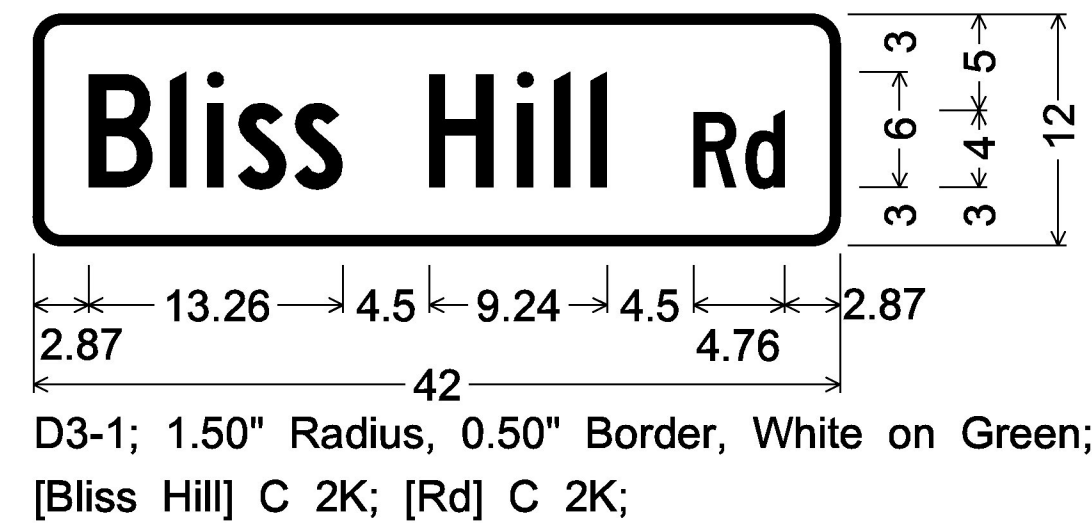



# MORRISTOWN

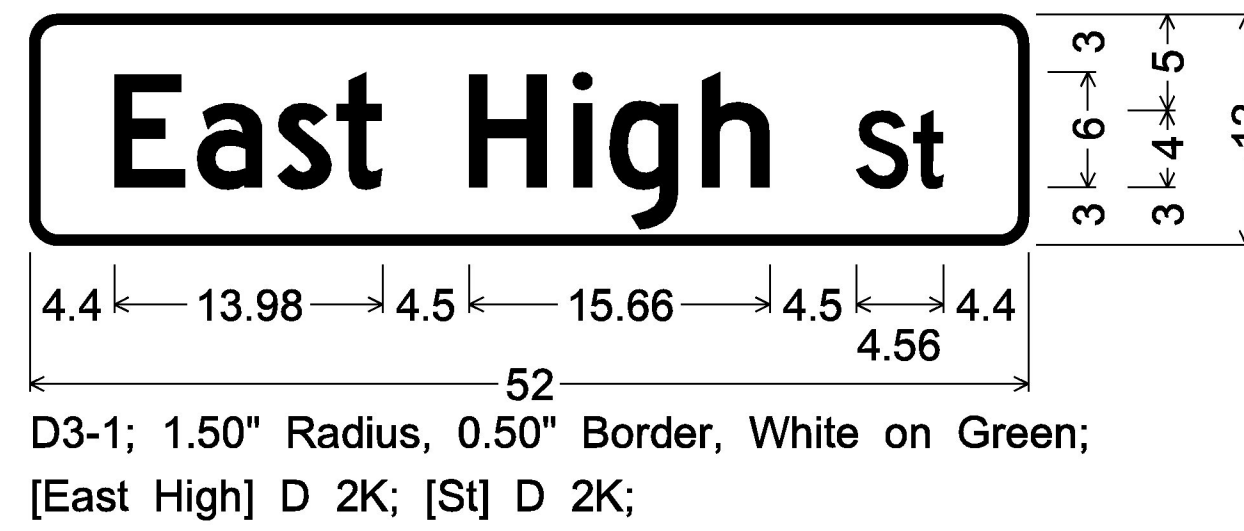


**D3-1**

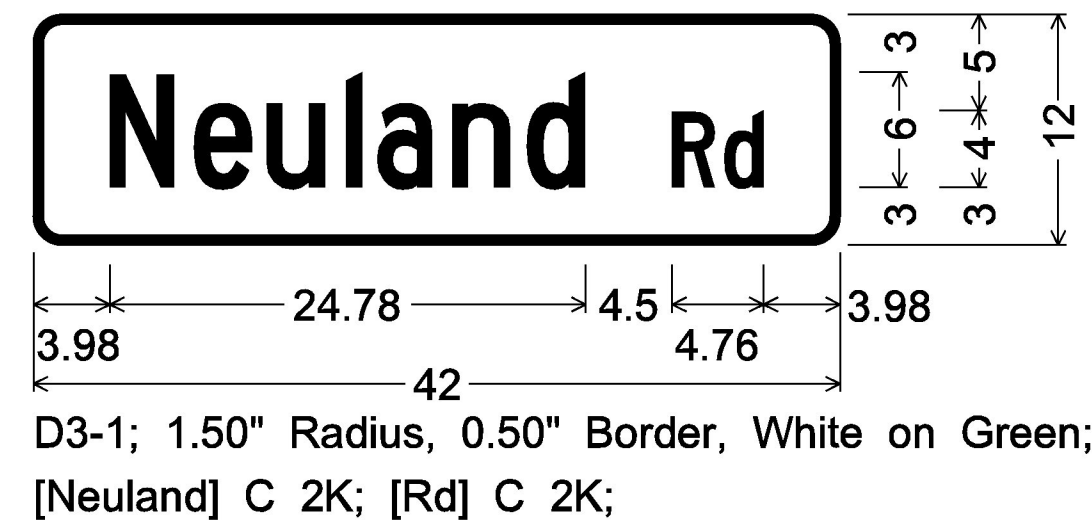

**W16-8p**

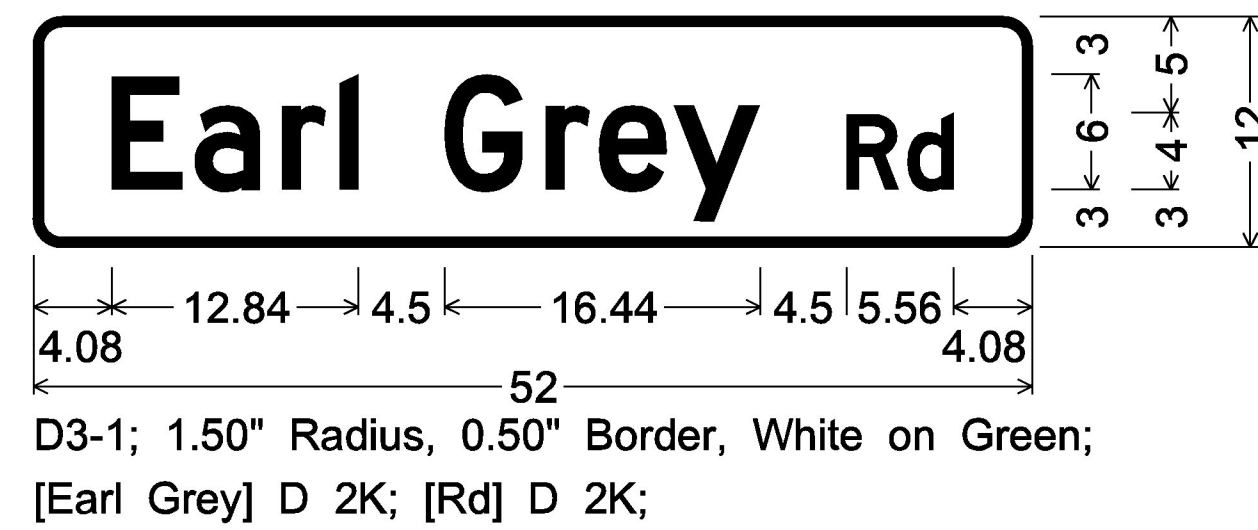

**D3-1**

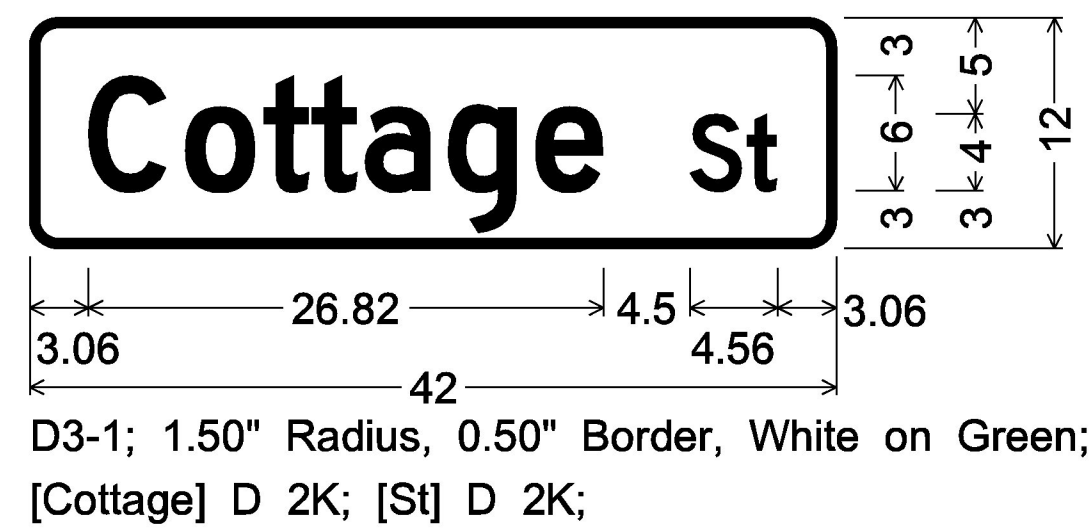

**D3-1**

## TOWN HIGHWAY SIGNS D3-1

TOWN HIGHWAY SIGNS SHALL BE DOUBLE SIDED SIGNS AND SHALL BE INSTALLED WITH 12 INCH BRACKETS.

NOT TO SCALE

PROJECT NAME:	STATEWIDE NORTH REGION
PROJECT NUMBER:	STP HRRR(22)
FILE NAME:	z14ki00signdet.dgn
PROJECT LEADER:	K. RUTTER
DESIGNED BY:	R. SHEDD
TRAFFIC SIGN DETAIL SHEET 13	
PLOT DATE:	5/5/2017
DRAWN BY:	R. SHEDD
CHECKED BY:	K. RUTTER
SHEET	27 OF 255