


1.9" Radius, 0.8" Border, 0.5" Indent, Black on White;
 [LEFT TURN] C 2K specified length;
 [YIELD TO] C 2K specified length;
 [THRU] C 2K specified length;
 [TRAFFIC] C 2K specified length;


VR-615

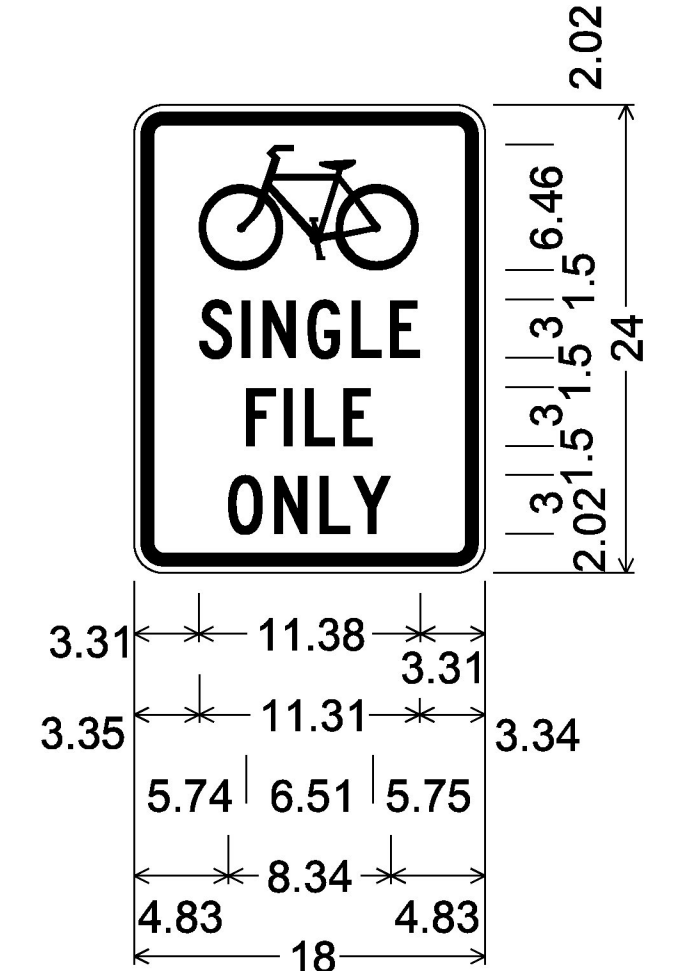


1.50" Radius, 0.63" Border,
 0.38" Indent, Black on Yellow;
 Symbol RG025;
 [SINGLE] C 2K;
 [FILE] C 2K;
 [ONLY] C 2K;



1.9" Radius, 0.8" Border, 0.5" Indent, White on Green;
 [BAYLEY] C 2K;
 [HAZEN] C 2K;
 [MILITARY] C 2K;
 [ROAD] C 2K;
 [1776] B 2K;
 Double Headed Arrow Custom - 7.8" 0°;
 [1779] B 2K;

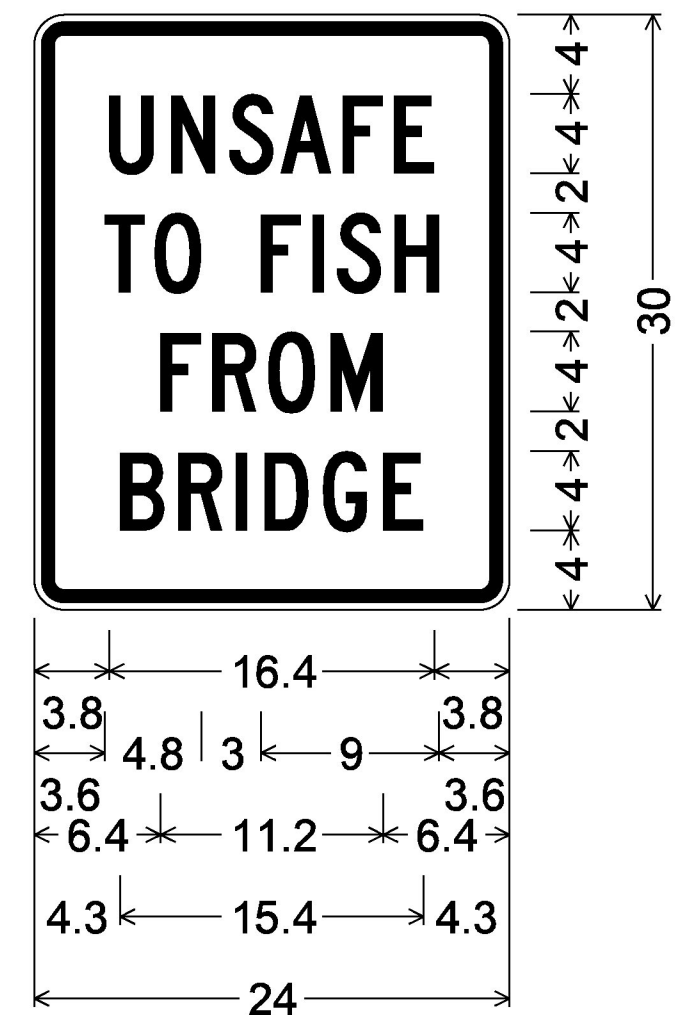


1.5" Radius, 0.6" Border,
 0.4" Indent, Black on Yellow;
 [UNSAFE] C 2K;
 [TO FISH] C 2K;
 [FROM] C 2K;
 [BRIDGE] C 2K;

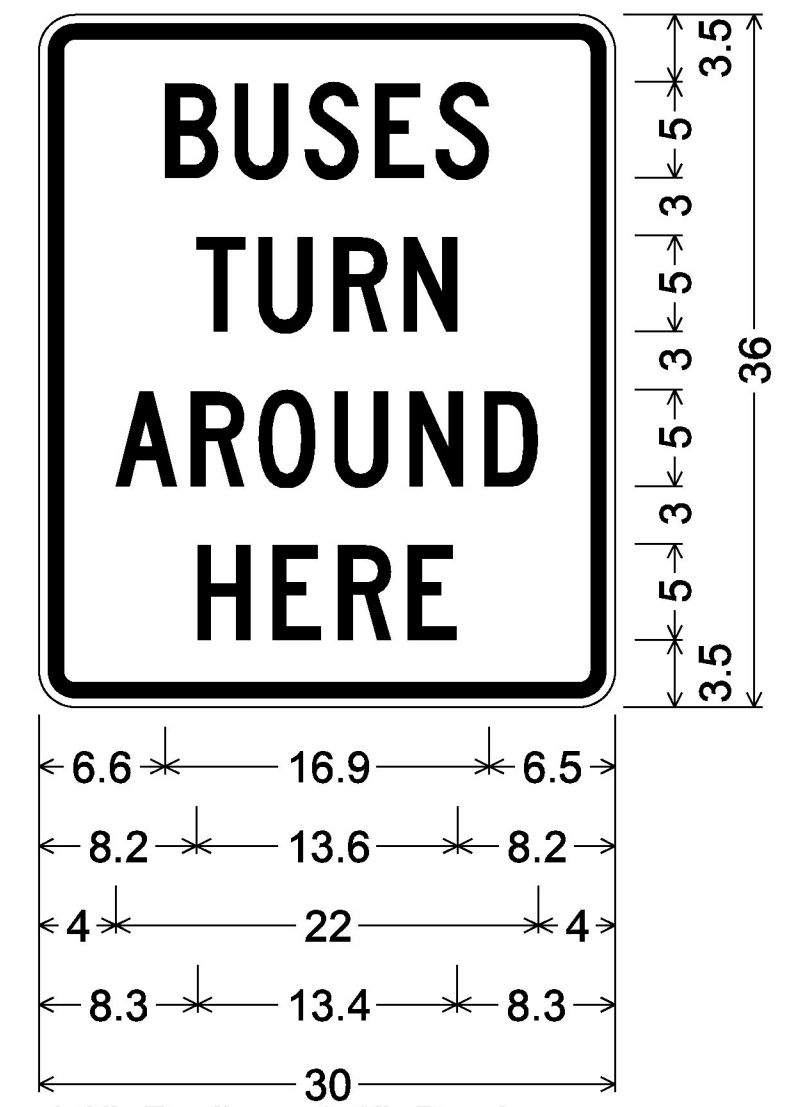

1.9" Radius, 0.8" Border,
 0.5" Indent, Green on White;
 [BUSES] C 2K;
 [TURN] C 2K;
 [AROUND] C 2K;
 [HERE] C 2K;



1.5" Radius, 0.6" Border,
 0.4" Indent, Red on White;
 [NO] B 2K;
 [OVERNIGHT] B 2K;
 [PARKING] B 2K;

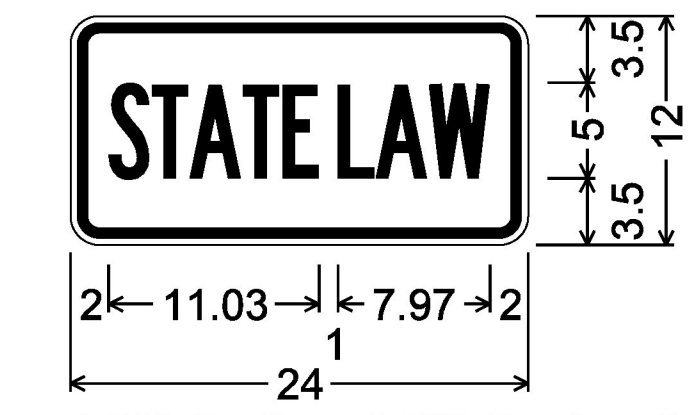

1.50" Radius, 0.50" Border, 0.38" Indent,
 Black on Fluorescent yellow
 [STATE LAW] B 2K specified length;

W16-18P

CLD 15-0170

NOT TO SCALE

PROJECT NAME:	STATEWIDE NORTH REGION
PROJECT NUMBER:	STP HRRR(22)
FILE NAME: z14ki00signdet.dgn	PLOT DATE: 5/5/2017
PROJECT LEADER: K. RUTTER	DRAWN BY: R. SHEDD
DESIGNED BY: R. SHEDD	CHECKED BY: K. RUTTER
TRAFFIC SIGN DETAIL SHEET 25	SHEET 39 OF 255