



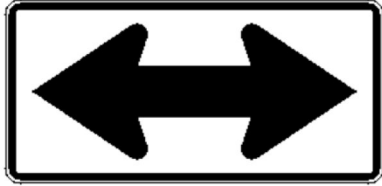


DIRECTION	MILEPOINT	LOCATION CODE (SHEET 4)	SIGN CODE	WIDTH (IN)	HEIGHT (IN)	SHEETING REMARKS	SIGN LEGEND	NEW SIGNS		EXISTING SIGNS			EXIST POST		NUMBER OF NEW POSTS	SQUARE STEEL (IN)			TUBULAR STEEL Ø (IN)				SIGN FRAME REQUIRED	REMARKS	SIGN DETAIL LOCATION				
								"A"	"B"	RETAIN	SALVAGE FROM	SALVAGE TO	REMOVE	RETAIN		REMOVE	1.75	2.00	2.50	FOUNDATION	3.00	3.50			4.00	5.00	SHSM	SIGN DETAIL SHEET #	STANDARD SHEET #
																	(LB / FT)				(LB / FT)								
NB CABOT TH-1							FY-FLUORESCENT YELLOW FYG-FLUORESCENT YELLOW GREEN															"SHSM"-STANDARD HIGHWAY SIGNS AND MARKINGS BOOK							
NB	0.000	C	VD-024	72	10		Cabot Marshfield	5.00						2	10.50 X								INSTALL 10 FT ± NORTH OF UTILITY POLE GMP/12/CTC-VT/51 6-12-18			T-94			
NB	0.000	A	D3-1				TOWN OF CABOT																						
		A	R2-1				SPEED LIMIT 50																						
		A					NEIGHBORHOOD WATCH			1																			
		A	R2-1	24	30		NEIGHBORHOOD WATCH	5.00						1	14.75 X										X				
		A					NEIGHBORHOOD WATCH				1																		
NB	0.664	A					FROST HEAVE AHEAD																						
NB	0.829	A	W3-5	36	36			9.00						2	14.00 X 14.75								INSTALL 10 FT ± SOUTH OF REMOVED SIGN AT MP 0.831	X					
NB	0.831	A	W3-5				SPEED LIMIT 40 AHEAD																						
NB	0.925	A	R2-1				SPEED LIMIT 40 AHEAD																						
		A	R2-1	30	36			7.50						1	15.00 X										X				
NB	1.101	A	W3-5				SPEED LIMIT 35 AHEAD																						
NB	1.250	A	R2-1				SPEED LIMIT 35																						
		A	R2-1	30	36			7.50						1	14.25 X								INSTALL ACROSS FROM PROPOSED REPLACED SL-40 AT SB MP 1.250	X					
NB	1.608	C	W1-7	48	24			8.00						2	13.50 X 13.50 135.0								INSTALL ACROSS FROM DUCHARME HILL RD	X					
SIGN SUMMARY SHEET							SHEET TOTALS	42.00	0.00	0	1	1	8	0	0	9								PROJECT NAME: STATEWIDE-NORTH REGION					
								SF	SF	EA	EA	EA	EA	EA	EA	EA	EA	EA	EA	EA	EA	EA	EA	EA	EA	EA	EA	EA	
VERMONT AGENCY OF TRANSPORTATION							TOWN DIRECTIONAL TOTALS	301.9	0.0	18	8	8	47	1	0	58	870.0	0						PROJECT NUMBER: STP HRRR(22)					
																							FILE NAME: z14k100tsscabot TH1 NB	PLOT DATE: 5/5/2017					
																							PROJECT MANAGER: K. RUTTER	DRAWN BY: R. SHEDD					
																							DESIGNED BY: R. SHEDD	CHECKED: S. GOODWIN					
																							CABOT TH-1 NORTHBOUND 1	SHEET 58	OF	255			