
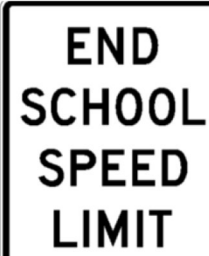









DIRECTION	MILEPOINT	LOCATION CODE (SHEET 4)	SIGN CODE	WIDTH (IN)	HEIGHT (IN)	SHEETING REMARKS	SIGN LEGEND	NEW SIGNS		EXISTING SIGNS			EXIST POST		NUMBER OF NEW POSTS	SQUARE STEEL (IN)			TUBULAR STEEL Ø (IN)				SIGN FRAME REQUIRED	REMARKS	SIGN DETAIL LOCATION				
								"A"	"B"	RETAIN	SALVAGE FROM	SALVAGE TO	REMOVE	RETAIN		REMOVE	1.75	2.00	2.50	FOUNDATION	3.00	3.50			4.00	5.00	SHSM	SIGN DETAIL SHEET #	STANDARD SHEET #
																	(LB / FT)				(LB / FT)								
<b>SB CABOT TH-1</b>							FY-FLUORESCENT YELLOW FYG-FLUORESCENT YELLOW GREEN															"SHSM"-STANDARD HIGHWAY SIGNS AND MARKINGS BOOK							
SB	3.175	F	R2-1	24	30			5.00						1				15.50	X				INSTALL 75 FT ± NORTH AND ACROSS FORM UTILITY POLE GMP/134/1/10	X					
		F	S5-3	24	30			5.00																X					
SB	3.095	F																											
SB	3.090	F	W11-2	30	30	FYG		6.25						1				15.00	X				INSTALL SIGNS NEXT TO THE CORNER OF THE CABOT INN BUILDING, BETWEEN THE SIDEWALK AND THE DRIVE	X					
		F	W16-7pL	24	12	FYG		2.00																X					
SB	3.000	F	R2-1																										
		F	R2-1	24	30		SPEED LIMIT 35	5.00						1				15.25	X	X					X				
		F	VR-017	24	30			5.00																		T-70			
SB	3.000	EF	D3-1				ELM ST			1	1																		
		GH	D3-1				RTE 215 - MAIN ST																						
		G	R1-1				STOP																						
		EF	D3-1																				INSTALL SALVAGED SIGN ABOVE NEW MAIN ST SIGN ON TWO NEW POSTS			2			
		GH	D3-1	36	12			3.00																					
		G	R1-1	30	30			6.25																X					
SB	3.000	F	R2-1				SPEED LIMIT 30 (CONT. ON NEXT SHEET)			1													ON ELM STREET, DIRECTLY ACROSS FROM EXISTING SPEED LIMIT SIGN.						
<b>SIGN SUMMARY SHEET</b>							<b>SHEET TOTALS</b>	37.50	0.00	1	1	1	5	0	0	5		59.75		0	0.0	0.0	0.0	0.0	PROJECT NAME: STATEWIDE-NORTH REGION				
								SF	SF	EA	EA	EA	EA	EA	EA	EA	EA	FT		EA	LB	LB	LB	LB	PROJECT NUMBER: STP HRRR(22)				
VERMONT AGENCY OF TRANSPORTATION							<b>TOWN DIRECTIONAL TOTALS</b>	262.7	0.0	20	2	2	38	1	0	48		720.0		0		0.0			FILE NAME: z14k100tsscabot TH1 SB				
																								PLOT DATE: 5/5/2017					
																								DRAWN BY: R. SHEDD					
																								DESIGNED BY: R. SHEDD					
																								CHECKED S. GOODWIN					
																								SHEET 70 OF 255					