




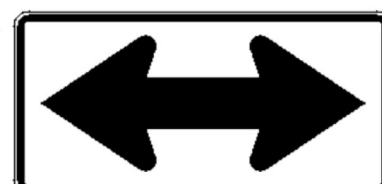

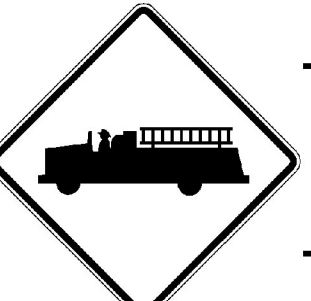


DIRECTION	MILEPOINT	LOCATION CODE (SHEET 4)	SIGN CODE	WIDTH (IN)	HEIGHT (IN)	SHEETING REMARKS	SIGN LEGEND	NEW SIGNS		EXISTING SIGNS			EXIST POST		NUMBER OF NEW POSTS	SQUARE STEEL (IN)			TUBULAR STEEL Ø (IN)				SIGN FRAME REQUIRED	REMARKS	SIGN DETAIL LOCATION				
								"A"	"B"	RETAIN	SALVAGE FROM	SALVAGE TO	REMOVE	RETAIN		REMOVE	1.75	2.00	2.50	FOUNDATION	3.00	3.50			4.00	5.00	SHSM	SIGN DETAIL SHEET #	STANDARD SHEET #
																	(LB / FT)				(LB / FT)								
<b>SB HYDE PARK TH-1</b>							FY-FLUORESCENT YELLOW FYG-FLUORESCENT YELLOW GREEN															"SHSM"-STANDARD HIGHWAY SIGNS AND MARKINGS BOOK 5-9-18							
SB	1.688	F	VW-133R	30	30			6.25						1	15.00 X								INSTALL 55 FT ± SOUTH OF EXISTING SIGN AT MP 1.698			T-81			
SB	1.650	F	W1-4R	30	30			6.25						1	14.25 X								INSTALL 200 FT ± SOUTH OF PROPOSED SIGN AT MP 1.688	X					
		F	W13-1p	18	18			2.25																X					
SB	0.866	F	R2-5A				REDUCED SPEED AHEAD							1															
SB	0.767	F	W3-5	36	36			9.00						2	14.75 X 16.00								INSTALL 20 FT ± NORTH OF UTILITY POLE VOHP/2/19/1/2/2 AT MP 0.763	X					
SB	0.744	F	R2-1											1															
		F	R2-1	30	36			7.50						1	14.25 X										X				
SB	0.662	G	W1-7											1															
		G	W1-7	48	24			8.00						2	12.00 X 12.00										X				
SB	0.617	F	R2-1											1															
		F	R2-1	24	30			5.00						1	12.50 X										X				
SB	0.265	F	W11-8	30	30			6.25						1	14.25 X										X				
SB	0.100	F	R1-1				STOP			1																			
<b>SIGN SUMMARY SHEET</b>							SHEET TOTALS	50.50	0.00	1	0	0	4	0	0	9	125.00 135.0	0	0.0	0.0	0.0	0.0		PROJECT NAME: STATEWIDE-NORTH REGION					
								SF	SF	EA	EA	EA	EA	EA	EA	EA	EA	EA	EA	EA	EA	EA		PROJECT NUMBER: STP HRRR(22)					
VERMONT AGENCY OF TRANSPORTATION							TOWN DIRECTIONAL TOTALS	138.8	0.0	1	0	0	20	0	0	24	360.0	0		0.0				FILE NAME: z14k100tsshvdepark TH1 SB. PLOT DATE: 5/5/2017					
																							PROJECT MANAGER: K. RUTTER						
																							DESIGNED BY: R. SHEDD						
																							CHECKED: S. GOODWIN						
																							HYDE PARK TH-1 SOUTHBOUND 3						
																							SHEET 123 OF 255						