


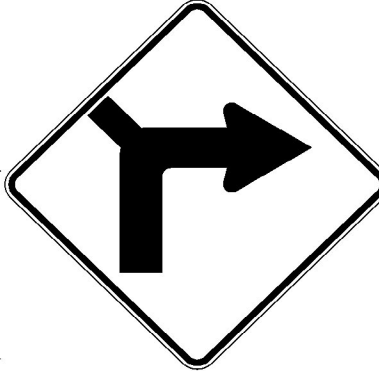

DIRECTION	MILEPOINT	LOCATION CODE (SHEET 4)	SIGN CODE	WIDTH (IN)	HEIGHT (IN)	SHEETING REMARKS	SIGN LEGEND	NEW SIGNS		EXISTING SIGNS			EXIST POST		NUMBER OF NEW POSTS	SQUARE STEEL (IN)			TUBULAR STEEL Ø (IN)				SIGN FRAME REQUIRED	REMARKS	SIGN DETAIL LOCATION				
								"A"	"B"	RETAIN	SALVAGE FROM	SALVAGE TO	REMOVE	RETAIN		REMOVE	1.75	2.00	2.50	FOUNDATION	3.00	3.50			4.00	5.00	SHSM	SIGN DETAIL SHEET #	STANDARD SHEET #
																	(LB / FT)				(LB / FT)								
SB HYDE PARK TH-3							FY-FLUORESCENT YELLOW FYG-FLUORESCENT YELLOW GREEN															"SHSM"-STANDARD HIGHWAY SIGNS AND MARKINGS BOOK							
SB	0.083	F	W1-1MdR				MODIFIED RIGHT TURN						1		X								5-11-18						
		F	W13-1p				20 M.P.H. (PLAQUE)						1																
SB	0.066	F	W1-1MdR	36	36		  	9.00									2	16.75 X 16.50							INSTALL 90 FT ± SOUTH OF EXISTING SIGN AT MP 0.083		27		
		F	W16-8p	30	8			1.67																		10			
		F	W13-1p	18	18			2.25																INSTALL ON LEFT POST	X				
SIGN SUMMARY SHEET							SHEET TOTALS	12.92	0.00	0	0	0	2	0	0	2		33.25 30.0	0	0.0	0.0	0.0	0.0		PROJECT NAME: STATEWIDE-NORTH REGION PROJECT NUMBER: STP HRRR(22)				
VERMONT AGENCY OF TRANSPORTATION							TOWN DIRECTIONAL TOTALS	92.3	0.0	1	0	0	14	0	0	15		225.0	0			0.0			FILE NAME: z14k100tsshvdepark TH3 SB. PLOT DATE: 5/5/2017 PROJECT MANAGER: K. RUTTER DRAWN BY: R. SHEDD DESIGNED BY: R. SHEDD CHECKED: S. GOODWIN HYDE PARK TH-3 SOUTHBOUND 3 SHEET 132 OF 255				