
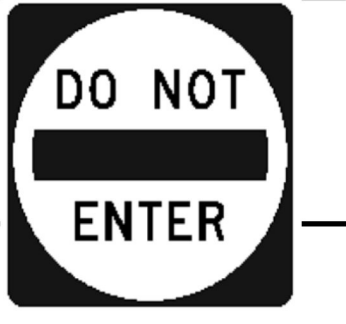
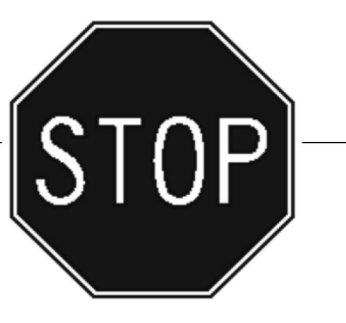

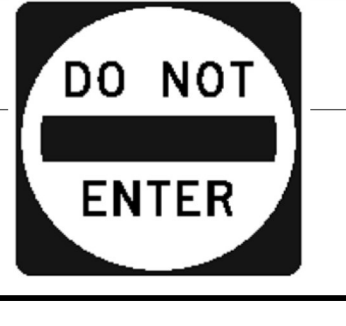
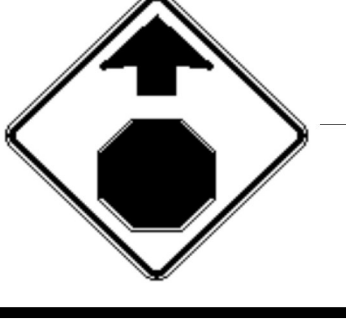


DIRECTION	MILEPOINT	LOCATION CODE (SHEET 4)	SIGN CODE	WIDTH (IN)	HEIGHT (IN)	SHEETING REMARKS	SIGN LEGEND	NEW SIGNS		EXISTING SIGNS			EXIST POST		NUMBER OF NEW POSTS	SQUARE STEEL (IN)			TUBULAR STEEL Ø (IN)				SIGN FRAME REQUIRED	REMARKS	SIGN DETAIL LOCATION				
								"A"	"B"	RETAIN	SALVAGE FROM	SALVAGE TO	REMOVE	RETAIN		REMOVE	1.75	2.00	2.50	FOUNDATION	3.00	3.50			4.00	5.00	SHSM	SIGN DETAIL SHEET #	STANDARD SHEET #
																	(LB / FT)				(LB / FT)								
WB JERICHO TH-5							FY-FLUORESCENT YELLOW FYG-FLUORESCENT YELLOW GREEN															"SHSM"-STANDARD HIGHWAY SIGNS AND MARKINGS BOOK							
WB	0.223	F					ONE WAY DO NOT ENTER					1			X								5-5-18						
		F	R5-1				DO NOT ENTER					1																	
		F	R6-1L	36	12			3.00					1										INSTALL ONE WAY PERP ON TOP OF DO NOT ENTER	X					
		F	R5-1	30	30			6.25																X					
WB	0.209	H	W11-2				PEDESTRIAN			1					X														
		H	W16-7p				DIAGONAL DOWN ARROW			1																			
WB	0.209	H	R1-1				STOP					1			X								5-7-18						
		H	R1-1	30	30			6.25					1											X					
WB	0.209	E	R5-1				DO NOT ENTER					1			X														
		E	R6-1R	36	12			3.00					1										INSTALL ONE WAY PERP ON TOP OF DO NOT ENTER	X					
		E	R5-1	30	30			6.25																X					
WB	0.208	F	W11-2				PEDESTRIAN			1					X														
		F	W16-7p				DIAGONAL DOWN ARROW			1																			
WB	0.079	F	W3-1				STOP AHEAD					1			X														
		F	W3-1	30	30			6.25					1											X					
SIGN SUMMARY SHEET							SHEET TOTALS	31.00	0.00	4	0	0	5	0	0	4	56.75	0	0.0	0.0	0.0	0.0	PROJECT NAME: STATEWIDE-NORTH REGION						
								SF	SF	EA	EA	EA	EA	EA	EA	EA	FT	EA	LB	LB	LB	LB	PROJECT NUMBER: STP HRRR(22)						
VERMONT AGENCY OF TRANSPORTATION							TOWN DIRECTIONAL TOTALS	57.0	0.0	10	0	0	9	0	0	7	105.0	0				0.0	FILE NAME: z14k100tssiericho TH5 WB.xl: PLOT DATE: 5/5/2017						
																							PROJECT MANAGER: K. RUTTER DRAWN BY: R. SHEDD						
																							DESIGNED BY: R. SHEDD CHECKED: S. GOODWIN						
																							JERICHO TH-5 WESTBOUND 2 SHEET 140 OF 255						