







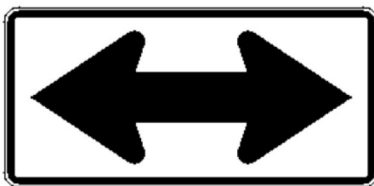


DIRECTION	MILEPOINT	LOCATION CODE (SHEET 4)	SIGN CODE	WIDTH (IN)	HEIGHT (IN)	SHEETING REMARKS	SIGN LEGEND	NEW SIGNS		EXISTING SIGNS			EXIST POST		NUMBER OF NEW POSTS	SQUARE STEEL (IN)			TUBULAR STEEL Ø (IN)				SIGN FRAME REQUIRED	REMARKS	SIGN DETAIL LOCATION				
								"A"	"B"	RETAIN	SALVAGE FROM	SALVAGE TO	REMOVE	RETAIN		REMOVE	1.75	2.00	2.50	FOUNDATION	3.00	3.50			4.00	5.00	SHSM	SIGN DETAIL SHEET #	STANDARD SHEET #
																	(LB / FT)				(LB / FT)								
<b>SB ORANGE TH-1</b>							FY-FLUORESCENT YELLOW FYG-FLUORESCENT YELLOW GREEN															"SHSM"-STANDARD HIGHWAY SIGNS AND MARKINGS BOOK							
SB	4.832	F	D3-1				RESERVOIR RD																						
		F	VR-017				LLL 24,000 LBS																						
		F	R2-1	24	30			5.00																X					
SB	4.234	EF	D3-1				NEDDO RD																						
		H	R1-1																										
		EF	D3-1	42	12			3.50															MOUNT NEDDO RD PERP ON TOP OF STOP SIGN		14				
		H	R1-1	30	30			6.25																X					
SB	4.227	F	W2-2R	30	30			6.25															INSTALL 35 FT ± SOUTH OF EXISTING SIGN AT MP 4.234	X					
		F	W16-8p	36	8			2.00																	14				
SB	4.139	H	R1-1	30	30			6.25															INSTALL 135 FT ± NORTH OF EXISTING SIGN AT MP 4.113 AT CUTLER CORNER RD	X					
SB	4.138	EF	D3-1	68	12			5.67																	14				
SB	4.113	F	R2-1				SPEED LIMIT 35																MISSING						
		F	R2-1	24	30			5.00																X					
SB	3.872	G	R1-1				STOP																MISSING						
		G	W1-7	48	24			8.00																X					
<b>SIGN SUMMARY SHEET</b>							SHEET TOTALS	47.92	0.00	0	0	0	4	0	0	9	119.25	0	0.0	0.0	0.0	0.0	PROJECT NAME: STATEWIDE-SOUTH REGION						
							SF	SF	EA	EA	EA	EA	EA	EA	EA	EA	FT	EA	LB	LB	LB	LB	PROJECT NUMBER: STP HRRR(22)						
VERMONT AGENCY OF TRANSPORTATION							TOWN DIRECTIONAL TOTALS	172.5	0.0	0	1	1	27	0	0	34	510.0	0		0.0			FILE NAME: z14k100tssorange TH1 SB.xls	PLOT DATE: 5/5/2017					
																						PROJECT MANAGER: K. RUTTER	DRAWN BY: R. SHEDD						
																						DESIGNED BY: R. SHEDD	CHECKED: S. GOODWIN						
																						ORANGE TH-1 SOUTHBOUND 1	SHEET 162	OF 255					