
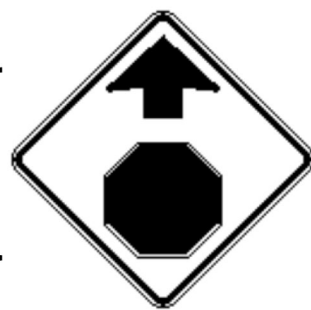
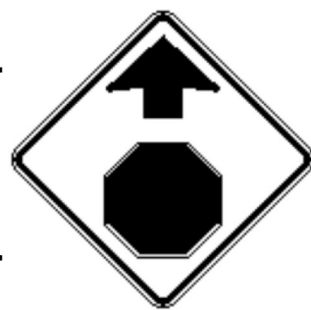






DIRECTION	MILEPOINT	LOCATION CODE (SHEET 4)	SIGN CODE	WIDTH (IN)	HEIGHT (IN)	SHEETING REMARKS	SIGN LEGEND	NEW SIGNS		EXISTING SIGNS			EXIST POST		NUMBER OF NEW POSTS	SQUARE STEEL (IN)			TUBULAR STEEL Ø (IN)				SIGN FRAME REQUIRED	REMARKS	SIGN DETAIL LOCATION				
								"A"	"B"	RETAIN	SALVAGE FROM	SALVAGE TO	REMOVE	RETAIN		REMOVE	1.75	2.00	2.50	FOUNDATION	3.00	3.50			4.00	5.00	SHSM	SIGN DETAIL SHEET #	STANDARD SHEET #
																	(LB / FT)				(LB / FT)								
SB SHELburne TH-5							FY-FLUORESCENT YELLOW FYG-FLUORESCENT YELLOW GREEN															"SHSM"-STANDARD HIGHWAY SIGNS AND MARKINGS BOOK							
SB	0.261	F	R2-1				 SPEED LIMIT 40					1		X									4-30-18						
		F	R2-1	24	30			5.00																X					
SB	0.145	F	W3-1				 STOP AHEAD					1		X															
SB	0.115	F	W3-1	30	30			6.25																X					
SB	0.012	F	R1-1				STOP					1		X															
		F	R1-3p				ALL WAY (PLAQUE)					1																	
		F	R1-1	30	30			6.25																X					
		F	R1-3p	18	6			0.75																X					
SB	0.000	EF	D3-1				IRISH HILL RD					1		X															
		H	R1-1				STOP					1																	
		H	R1-3				4-WAY (PLAQUE)					1																	
		EF	D3-1	42	12			3.50																		19			
		GH	D3-1	40	12			3.33																		19			
		H	R1-1	30	30			6.25																X					
		H	R1-3p	18	6			0.75																X					
SIGN SUMMARY SHEET							SHEET TOTALS	32.08	0.00	0	0	0	7	0	0	4	53.25 60.0	0	0.0	0.0	0.0	0.0	PROJECT NAME: STATEWIDE-NORTH REGION PROJECT NUMBER: STP HRRR(22)						
VERMONT AGENCY OF TRANSPORTATION							TOWN DIRECTIONAL TOTALS	70.8	0.0	2	0	0	13	0	0	9	135.0	0				0.0	FILE NAME: z14k100tssshelburne TH5 SE PLOT DATE: 5/5/2017 PROJECT MANAGER: K. RUTTER DRAWN BY: R. SHEDD DESIGNED BY: R. SHEDD CHECKED: S. GOODWIN SHELburne TH-5 SOUTHBOUND 2 SHEET 196 OF 255						