






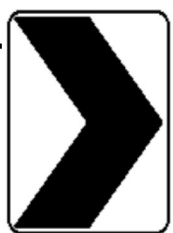


DIRECTION	MILEPOINT	LOCATION CODE (SHEET 4)	SIGN CODE	WIDTH (IN)	HEIGHT (IN)	SHEETING REMARKS	SIGN LEGEND	NEW SIGNS		EXISTING SIGNS			EXIST POST		NUMBER OF NEW POSTS	SQUARE STEEL (IN)			TUBULAR STEEL Ø (IN)				SIGN FRAME REQUIRED	REMARKS	SIGN DETAIL LOCATION				
								"A"	"B"	RETAIN	SALVAGE FROM	SALVAGE TO	REMOVE	RETAIN		REMOVE	1.75	2.00	2.50	FOUNDATION	3.00	3.50			4.00	5.00	SHSM	SIGN DETAIL SHEET #	STANDARD SHEET #
																	(LB / FT)				(LB / FT)								
SB SOUTH HERO TH-13							FY-FLUORESCENT YELLOW FYG-FLUORESCENT YELLOW GREEN															"SHSM"-STANDARD HIGHWAY SIGNS AND MARKINGS BOOK							
SB	4.464	F	R2-1				 SPEED LIMIT 35					1		X									4-26-18						
		F	R2-1	24	30			5.00										14.00	X					X					
SB	4.077	F	R2-1				 SPEED LIMIT 35					1		X															
		F	R2-1	24	30			5.00										14.00	X					X					
SB	3.843	F	W1-4L				LEFT REVERSE CURVE					1		X															
		F	W13-1p				25 M.P.H. (PLAQUE)					1																	
SB	3.809	F	W1-3L	30	30	FY		6.25										16.00	X										
		F	W13-1p	18	18	FY		2.25																					
SB	3.796	F	W1-8	24	30	FY		5.00											13.50	X									
		F	W1-8	24	30	FY		5.00											13.50	X									
SB	3.786	F	W1-8				LEFT CHEVRON					1		X															
		E	W1-8				RIGHT CHEVRON					1																	
SB	3.786	F	W1-8	24	30	FY		5.00											13.75	X									
		E	W1-8	24	30	FY		5.00											13.75	X									
SB	3.785	E	W1-8	24	30	FY		5.00											13.75	X									
SIGN SUMMARY SHEET							SHEET TOTALS	38.50	0.00	0	0	0	6	0	0	7	98.50	0	0.0	0.0	0.0	0.0	PROJECT NAME: STATEWIDE-NORTH REGION						
								SF	SF	EA	EA	EA	EA	EA	EA	EA	FT	EA	LB	LB	LB	LB	PROJECT NUMBER: STP HRRR(22)						
VERMONT AGENCY OF TRANSPORTATION							TOWN DIRECTIONAL TOTALS	372.2	0.0	0	0	0	50	0	0	80	1200.0	0				0.0	FILE NAME: z14k100tssouthhero TH13 S						
																					PLOT DATE: 5/5/2017								
																				PROJECT MANAGER: K. RUTTER									
																			DESIGNED BY: R. SHEDD										
																		SOUTH HERO TH-13 SOUTHBOUND 3											
																		CHECKED: S. GOODWIN											
																		SHEET 205 OF 255											