




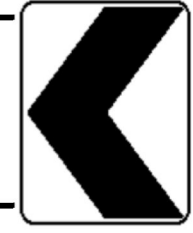






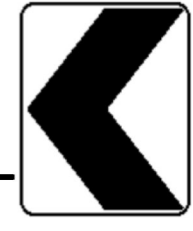
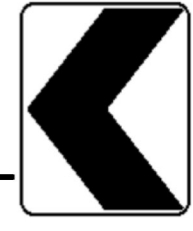




DIRECTION	MILEPOINT	LOCATION CODE (SHEET 4)	SIGN CODE	WIDTH (IN)	HEIGHT (IN)	SHEETING REMARKS	SIGN LEGEND	NEW SIGNS		EXISTING SIGNS			EXIST POST		NUMBER OF NEW POSTS	SQUARE STEEL (IN)			TUBULAR STEEL Ø (IN)				SIGN FRAME REQUIRED	REMARKS	SIGN DETAIL LOCATION						
								"A"	"B"	RETAIN	SALVAGE FROM	SALVAGE TO	REMOVE	RETAIN		REMOVE	1.75	2.00	2.50	FOUNDATION	3.00	3.50			4.00	5.00	SHSM	SIGN DETAIL SHEET #	STANDARD SHEET #		
																	(LB / FT)				(LB / FT)										
<b>WB WARREN TH-5</b>							FY-FLUORESCENT YELLOW FYG-FLUORESCENT YELLOW GREEN															"SHSM"-STANDARD HIGHWAY SIGNS AND MARKINGS BOOK									
WB	2.073	F	R2-1	24	30			5.00						1	13.50 X								6-1-18 INSTALL 185 FT ± WEST OF EXISTING SIGN AT MP 2.108	X							
WB	1.871	F	R2-1																												
		F	W1-2R	30	30			6.25						1	12.75 X																
WB	1.742	F	W1-2L	30	30			6.25						1	15.50 X									INSTALL 75 FT ± EAST OF UTILITY POLE 105147/GMP/18/33_5 AT MP 1.728	X						
		F	W13-1p	18	18			2.25																							
WB	1.705	F	W1-8	24	30			5.00						1	13.25 X									INSTALL 195 FT ± WEST OF PROPOSED SIGN AT MP 1.742	X						
																															
WB	1.704	E	W1-8	24	30			5.00						1	14.25 X																
																															
WB	1.683	F	W1-8	24	30			5.00						1	13.25 X									INSTALL 115 FT ± WEST OF PROPOSED SIGN AT MP 1.705	X						
																															
WB	1.682	E	W1-8	24	30			5.00						1	13.00 X																
																															
WB	1.660	F	W1-8	24	30			5.00						1	13.75 X									INSTALL 120 FT ± WEST OF PROPOSED SIGN AT MP 1.683	X						
																															
WB	1.659	E	W1-8	24	30			5.00						1	14.50 X																
WB	1.520	EF	D3-1				FORTNA RD			1																					
WB	1.431	EF	D3-1				COLLINS RD			1																					
<b>SIGN SUMMARY SHEET</b>							SHEET TOTALS	49.75	0.00	2	0	0	1	0	0	9	123.75 135.0	0	0.0	0.0	0.0	0.0	0.0	PROJECT NAME: STATEWIDE-NORTH REGION							
VERMONT AGENCY OF TRANSPORTATION							TOWN DIRECTIONAL TOTALS																	PROJECT NUMBER: STP HRRR(22)							
																								FILE NAME: z14k100tsswarrenTH5 WB.xls							
																									PLOT DATE: 5/5/2017						
																										DRAWN BY: R. SHEDD					
																										CHECKED: S. GOODWIN					
																											WARREN TH-5 WESTBOUND 2				
																												SHEET 233 OF 255			