


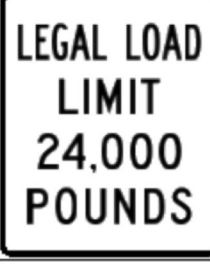


DIRECTION	MILEPOINT	LOCATION CODE (SHEET 4)	SIGN CODE	WIDTH (IN)	HEIGHT (IN)	SHEETING REMARKS	SIGN LEGEND	NEW SIGNS		EXISTING SIGNS			EXIST POST		NUMBER OF NEW POSTS	SQUARE STEEL (IN)			TUBULAR STEEL Ø (IN)				SIGN FRAME REQUIRED	REMARKS	SIGN DETAIL LOCATION				
								"A"	"B"	RETAIN	SALVAGE FROM	SALVAGE TO	REMOVE	RETAIN		REMOVE	1.75	2.00	2.50	FOUNDATION	3.00	3.50			4.00	5.00	SHSM	SIGN DETAIL SHEET #	STANDARD SHEET #
																	(LB / FT)				(LB / FT)								
NB WILLISTON TH-2							FY-FLUORESCENT YELLOW FYG-FLUORESCENT YELLOW GREEN															"SHSM"-STANDARD HIGHWAY SIGNS AND MARKINGS BOOK							
NB	0.058	C	VD-024	72	10		Williston St George	5.00						2		X							5-1-18			T-94			
NB	0.094	A	VR-017				LLL 24,000 LBS																						
		A					 WINTER PARKING BAN																						
		A	VR-017	24	30			5.00						1		15.75 X							SLIP BASE REQUIRED SEE SHEET 9			T-70			
		A	R2-1	24	30			5.00																X					
NB	0.157	A	R2-1				SPEED LIMIT 40																						
NB	0.688	A	R2-1																										
		A	R2-1	24	30			5.00						1		13.50 X									X				
NB	1.092	A	W11-7																										
		A	W11-7	30	30			6.25						1		13.50 X									X				
NB	1.210	A	R2-1				SPEED LIMIT 40																						
NB	1.391	AB	D3-1				CHARLES RD																						
		AB	D3-1	42	12		Charles Rd	3.50						1		10.50 X										20			
SIGN SUMMARY SHEET							SHEET TOTALS	29.75	0.00	0	0	0	7	0	0	6	53.25 90.0	0	0.0	0.0	0.0	0.0	PROJECT NAME: STATEWIDE-NORTH REGION						
VERMONT AGENCY OF TRANSPORTATION							TOWN DIRECTIONAL TOTALS	SF	SF	EA	EA	EA	EA	EA	EA	EA	EA	EA	EA	EA	EA	EA	PROJECT NUMBER: STP HRRR(22)						
																						FILE NAME: z14k100tsswilliston TH2 NB.x	PLOT DATE: 5/5/2017						
																						PROJECT MANAGER: K. RUTTER	DRAWN BY: R. SHEDD						
																						DESIGNED BY: R. SHEDD	CHECKED: S. GOODWIN						
																						WILLISTON TH-2 NORTHBOUND 1	SHEET 238	OF 255					