



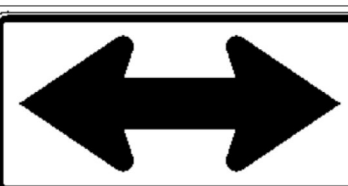




DIRECTION	MILEPOINT	LOCATION CODE (SHEET 4)	SIGN CODE	WIDTH (IN)	HEIGHT (IN)	SHEETING REMARKS	SIGN LEGEND	NEW SIGNS		EXISTING SIGNS			EXIST POST		NUMBER OF NEW POSTS	SQUARE STEEL (IN)			TUBULAR STEEL Ø (IN)				SIGN FRAME REQUIRED	REMARKS	SIGN DETAIL LOCATION				
								"A"	"B"	RETAIN	SALVAGE FROM	SALVAGE TO	REMOVE	RETAIN		REMOVE	1.75	2.00	2.50	FOUNDATION	3.00	3.50			4.00	5.00	SHSM	SIGN DETAIL SHEET #	STANDARD SHEET #
																	(LB / FT)				(LB / FT)								
NB WILLISTON TH-2							FY-FLUORESCENT YELLOW FYG-FLUORESCENT YELLOW GREEN															"SHSM"-STANDARD HIGHWAY SIGNS AND MARKINGS BOOK							
NB	1.391	C	W14-1				 DEAD END																						
		C	W14-1	30	30			6.25							1			13.50	X										
NB	1.391	C	R2-1				 SPEED LIMIT 25																						
		C	R2-1	24	30			5.00							1			15.75	X										
NB	1.400	D	R1-1				 STOP																						
		D	R1-1	30	30			6.25							1			13.25	X										
NB	1.450	A	R2-1	24	30		 SPEED LIMIT 40																						
								5.00							1			12.50	X										
NB	1.747	A	R2-1				SPEED LIMIT 40																						
								1							X														
NB	2.121	C	W1-7	48	24																								
								8.00							2			14.25	X										
NB	2.215	A	W2-2R				"T" INTERSECTION																						
		A	W2-2R	30	30										1			14.25	X										
		A	W16-8p	36	8		 Walker Hill Rd								1											20			
NB	2.280	B	W14-3				NO PASSING ZONE																						
															1														
SIGN SUMMARY SHEET							SHEET TOTALS	38.75	0.00	0	0	0	6	0	0	7	97.75		0	0.0	0.0	0.0	0.0	PROJECT NAME: STATEWIDE-NORTH REGION					
								SF	SF	EA	EA	EA	EA	EA	EA	EA	FT		EA	LB	LB	LB	LB	PROJECT NUMBER: STP HRRR(22)					
VERMONT AGENCY OF TRANSPORTATION							TOWN DIRECTIONAL TOTALS	99.4	0.0	0	0	0	19	0	0	20	300.0		0			0.0	FILE NAME: z14k100tsswilliston TH2 NB.x	PLOT DATE: 5/5/2017					
																					PROJECT MANAGER: K. RUTTER	DRAWN BY: R. SHEDD							
																					DESIGNED BY: R. SHEDD	CHECKED: S. GOODWIN							
																					WILLISTON TH-2 NORTHBOUND 2	SHEET 239 OF 255							