

SPECIAL PROVISION(DURABLE 6 INCH WHITE LINE, POLYUREA)(28 MILS)

RAMP D:  
D3+00 TO D17+21 RT  
D15+82 TO D17+12 CL

RAMP E:  
E0+00 TO E10+00 RT

TEMPORARY 6 INCH WHITE LINE, PAINT

RAMP D:  
D3+00 TO 17+21 RT  
D15+82 TO D17+12 CL

RAMP E:  
E0+00 TO E10+00 RT

SPECIAL PROVISION(DURABLE 6 INCH YELLOW LINE, POLYUREA)(28 MILS)

RAMP D:  
D3+00 TO 17+21 LT

RAMP E:  
E0+00 TO E10+00 LT

TEMPORARY 6 INCH YELLOW LINE, PAINT

RAMP D:  
D3+00 TO 17+21 LT

RAMP E:  
E0+00 TO E10+00 LT

SPECIAL PROVISION(DURABLE 24 INCH STOP BAR, POLYUREA)(28 MILS)

RAMP D:  
D17+05

TEMPORARY 24 INCH STOP BAR, PAINT

RAMP D:  
D17+05

SPECIAL PROVISION(DURABLE LETTER OR SYMBOL, POLYUREA)(28 MILS)


RAMP D:  
D9+84 RT "S,T,O,P" (4 EA)  
D10+16 RT "A,H,E,A,D" (5 EA)  
D14+11 RT WRONG WAY ARROW (1 EA)  
D15+84 RT "O,N,L,Y" (4 EA)  
D15+84 LT "O,N,L,Y" (4 EA)  
D16+22 RT ARROW (1 EA)  
D16+22 LT ARROW (1 EA)  
D17+00 RT "S,T,O,P" (4 EA)  
D17+00 LT "S,T,O,P" (4 EA)

RAMP E:  
E8+69 CL WRONG WAY ARROW (1 EA)

TEMPORARY LETTER OR SYMBOL, PAINT

RAMP D:  
D9+84 RT "S,T,O,P" (4 EA)  
D10+16 RT "A,H,E,A,D" (5 EA)  
D14+11 RT WRONG WAY ARROW (1 EA)  
D15+84 RT "O,N,L,Y" (4 EA)  
D15+84 LT "O,N,L,Y" (4 EA)  
D16+22 RT ARROW (1 EA)  
D16+22 LT ARROW (1 EA)  
D17+00 RT "S,T,O,P" (4 EA)  
D17+00 LT "S,T,O,P" (4 EA)

RAMP E:  
E8+69 CL WRONG WAY ARROW (1 EA)

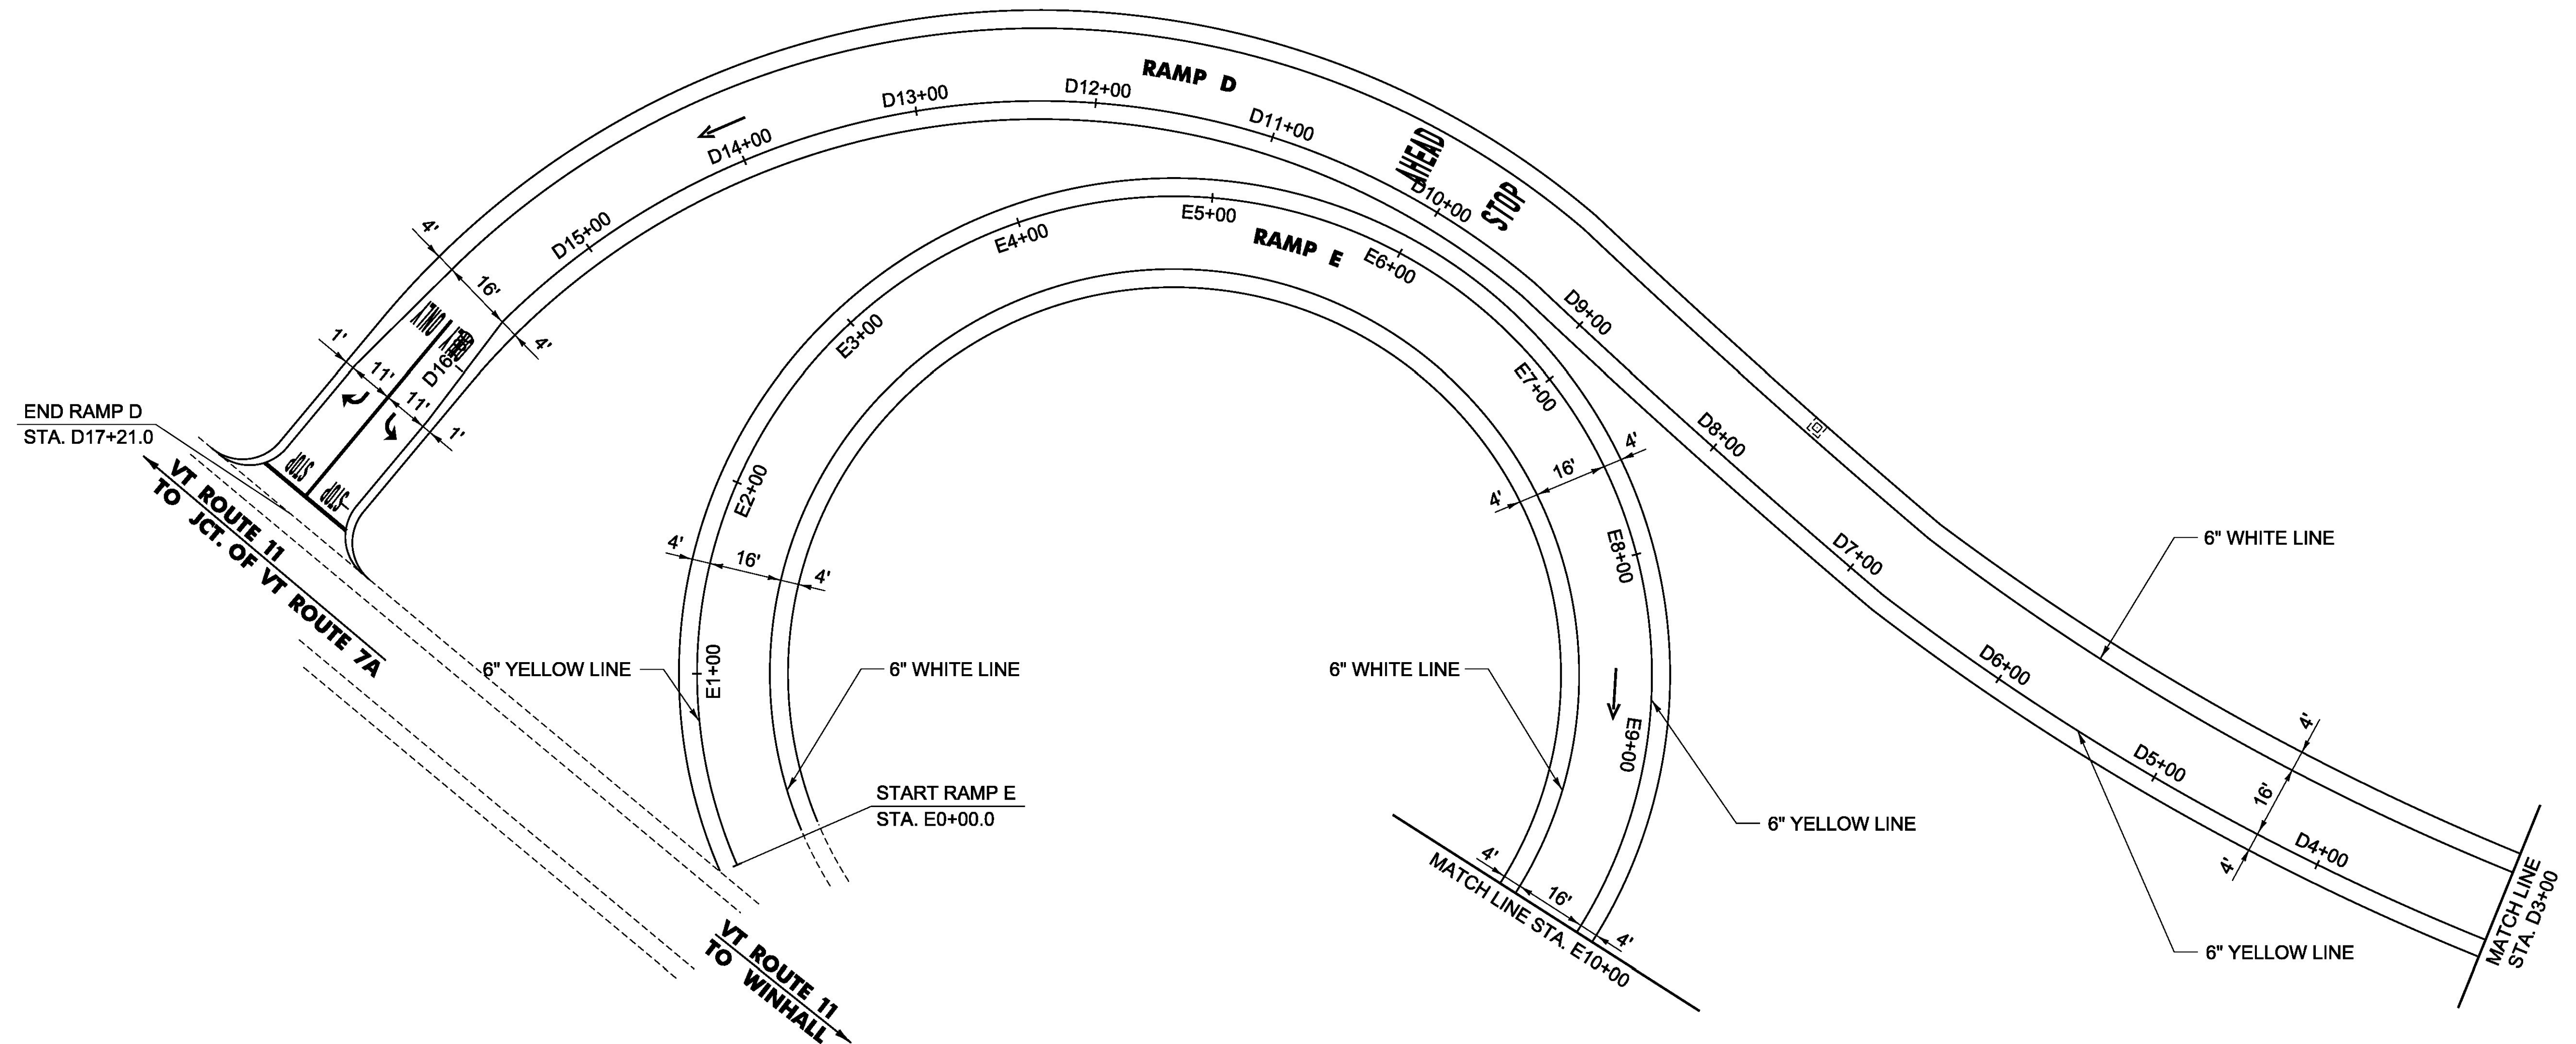

PROJECT NAME:	MANCHESTER-RUTLAND TOWN
PROJECT NUMBER:	NH SURF(50)
FILE NAME: layout02.dgn	PLOT DATE: 1/14/2016
PROJECT LEADER: M. FOWLER	DRAWN BY: B. KIPP
DESIGNED BY: B. KIPP	CHECKED BY: M. FOWLER
PLAN SHEET 2	SHEET 16 OF 105