

SPECIAL PROVISION(DURABLE 6 INCH WHITE LINE, POLYUREA)(28 MILS)

US ROUTE 7:  
256+00 TO 256+14 LT  
256+00 TO 258+91 RT  
260+66 TO 271+00 RT  
257+75 TO 271+00 LT  
258+20 TO 266+55 LT DASHED  
261+40 TO 264+00 RT DASHED

RAMP D:  
D0+00 TO D3+00 RT

RAMP C:  
C6+50 TO C11+15 RT

TEMPORARY 6 INCH WHITE LINE, PAINT

US ROUTE 7:  
256+00 TO 256+14 LT  
256+00 TO 258+91 RT  
260+66 TO 271+00 RT  
257+75 TO 271+00 LT  
258+20 TO 266+55 LT DASHED  
261+40 TO 264+00 RT DASHED

RAMP D:  
D0+00 TO D3+00 RT

RAMP C:  
C6+50 TO C11+15 RT

SPECIAL PROVISION(DURABLE 6 INCH YELLOW LINE, POLYUREA)(28 MILS)

US ROUTE 7:  
256+00 TO 271+00 SOLID RT & LT

RAMP D:  
D1+25 TO 3+00 SOLID LT

RAMP C:  
C6+50 TO 9+50 SOLID LT

TEMPORARY 6 INCH YELLOW LINE, PAINT

US ROUTE 7:  
256+00 TO 271+00 SOLID RT & LT

RAMP D:  
D1+25 TO 3+00 SOLID LT

RAMP C:  
C6+50 TO 9+50 SOLID LT

SPECIAL PROVISION(DURABLE LETTER OR SYMBOL, POLYUREA)(28 MILS)

RAMP C:  
C6+70 CL WRONG WAY ARROW (1 EA)

TEMPORARY LETTER OR SYMBOL, PAINT

RAMP C:  
C6+70 CL WRONG WAY ARROW (1 EA)

SPECIAL PROVISION(DURABLE 12 INCH WHITE LINE, POLYUREA)(28 MILS)

US ROUTE 7:  
256+00 TO 258+20 LT (GORE LINES FOR RAMP D)  
258+85 TO 261+00 RT (GORE LINES FOR RAMP D)

TEMPORARY 12 INCH WHITE LINE, PAINT


US ROUTE 7:  
256+00 TO 258+20 LT (GORE LINES FOR RAMP D)  
258+85 TO 261+00 RT (GORE LINES FOR RAMP D)

MILLED RUMBLE STRIPS (CENTERLINE)

US ROUTE 7:  
256+00 TO 271+00 CL

MILLED RUMBLE STRIPS (SHOULDER)

US ROUTE 7:  
256+00 TO 256+50 LT  
256+00 TO 258+85 RT  
266+55 TO 271+00 RT  
268+95 TO 271+00 LT

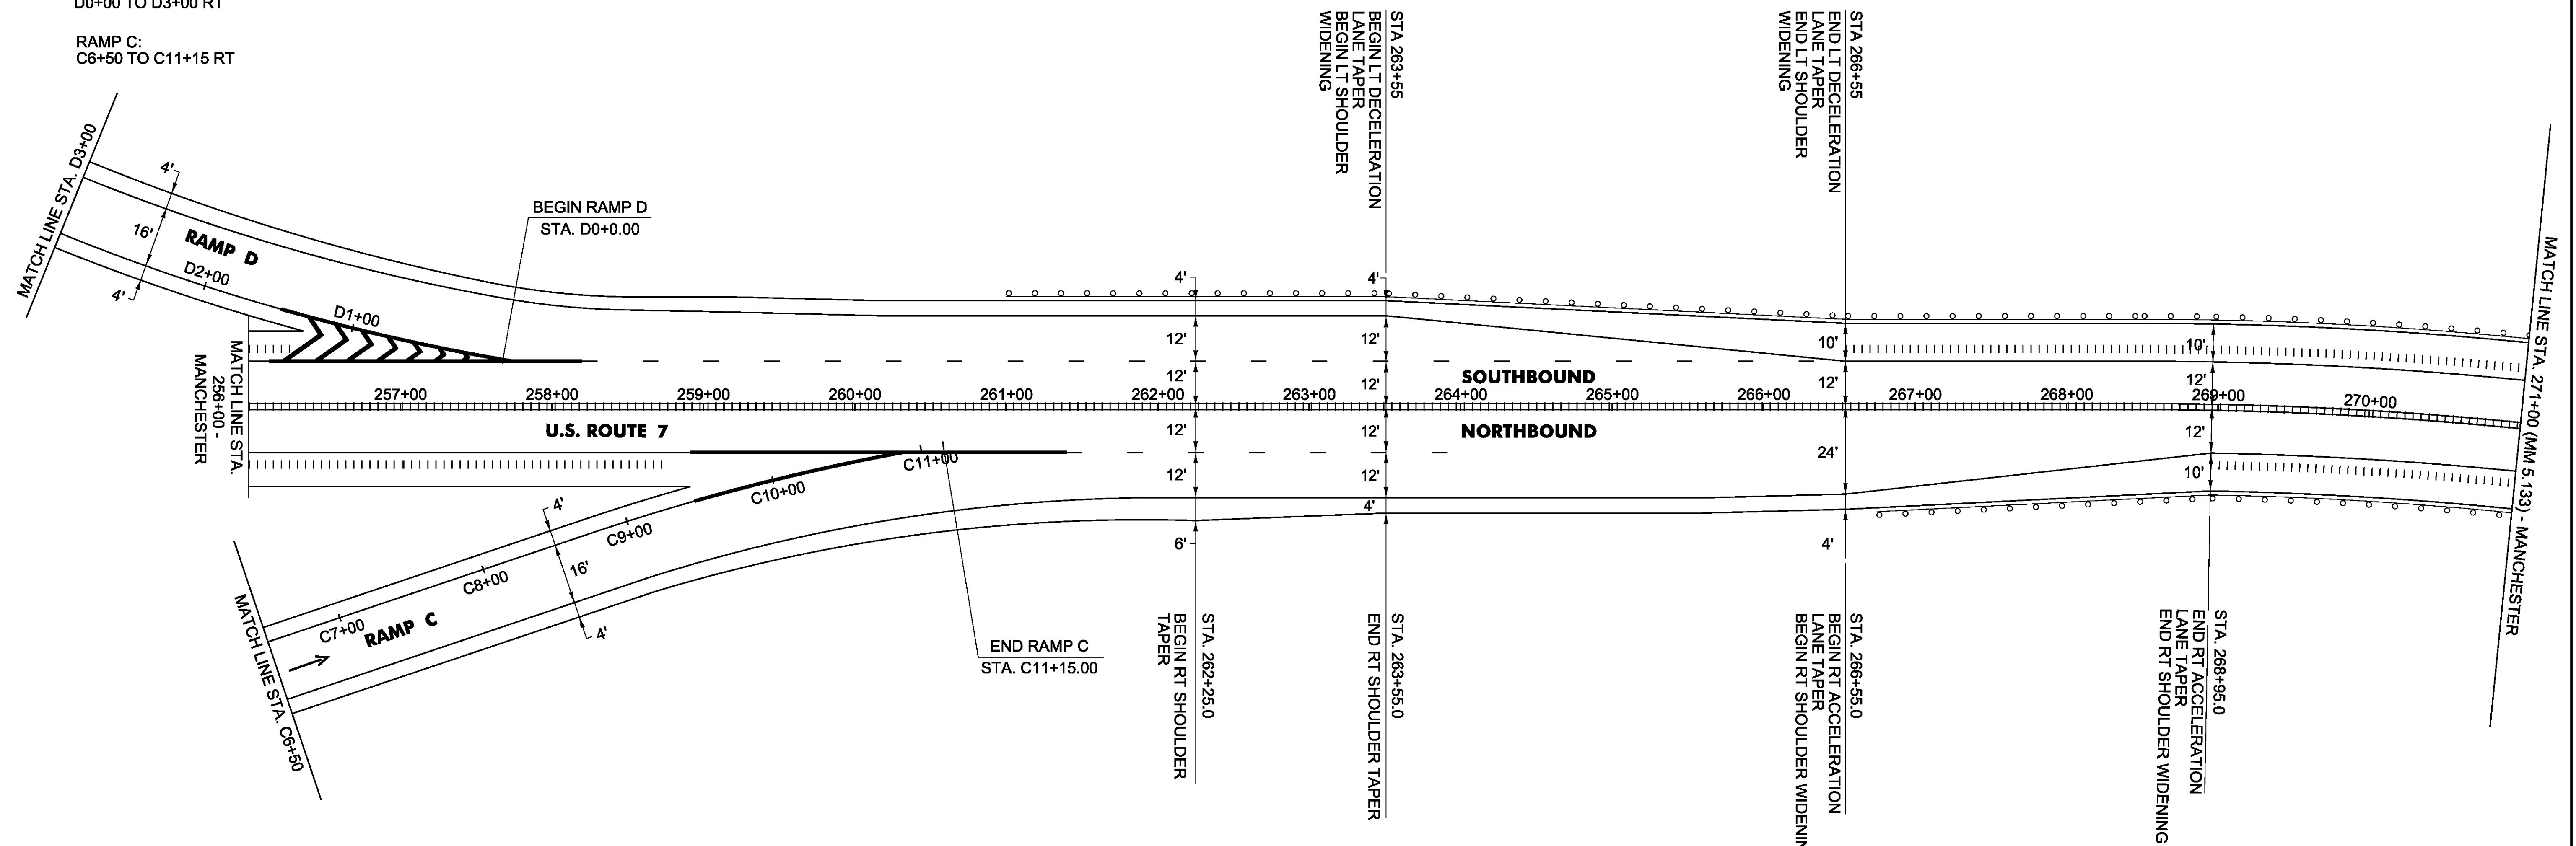

PROJECT NAME:	MANCHESTER-RUTLAND TOWN
PROJECT NUMBER:	NH SURF(50)
FILE NAME:	layout+03.dgn
PROJECT LEADER:	M. FOWLER
DESIGNED BY:	B. KIPP
PLAN SHEET 3	
PLOT DATE:	1/14/2016
DRAWN BY:	B. KIPP
CHECKED BY:	M. FOWLER
SHEET 17	OF 105