

SPECIAL PROVISION(DURABLE 6 INCH WHITE LINE,
POLYUREA)(28 MILS)

MANCHESTER:
MM 5.681 TO MM 6.249 RT & LT

TEMPORARY 6 INCH WHITE LINE, PAINT

MANCHESTER:
MM 5.681 TO MM 6.249 RT & LT

SPECIAL PROVISION(DURABLE 6 INCH YELLOW LINE,
POLYUREA)(28 MILS)

MANCHESTER:
MM 5.681 TO MM 5.849 SOLID RT, DASHED LT
MM 5.849 TO MM 6.022 DASHED RT, SOLID LT
MM 6.022 TO MM 6.093 DASHED CL
MM 6.093 TO MM 6.249 SOLID RT, DASHED LT

TEMPORARY 6 INCH YELLOW LINE, PAINT


MANCHESTER:
MM 5.681 TO MM 5.849 SOLID RT, DASHED LT
MM 5.849 TO MM 6.022 DASHED RT, SOLID LT
MM 6.022 TO MM 6.093 DASHED CL
MM 6.093 TO MM 6.249 SOLID RT, DASHED LT

MILLED RUMBLE STRIPS (CENTERLINE)

MANCHESTER:
MM 5.681 TO MM 6.249 CL

MILLED RUMBLE STRIPS (SHOULDER)

MANCHESTER:
MM 5.681 TO MM 6.249 RT & LT

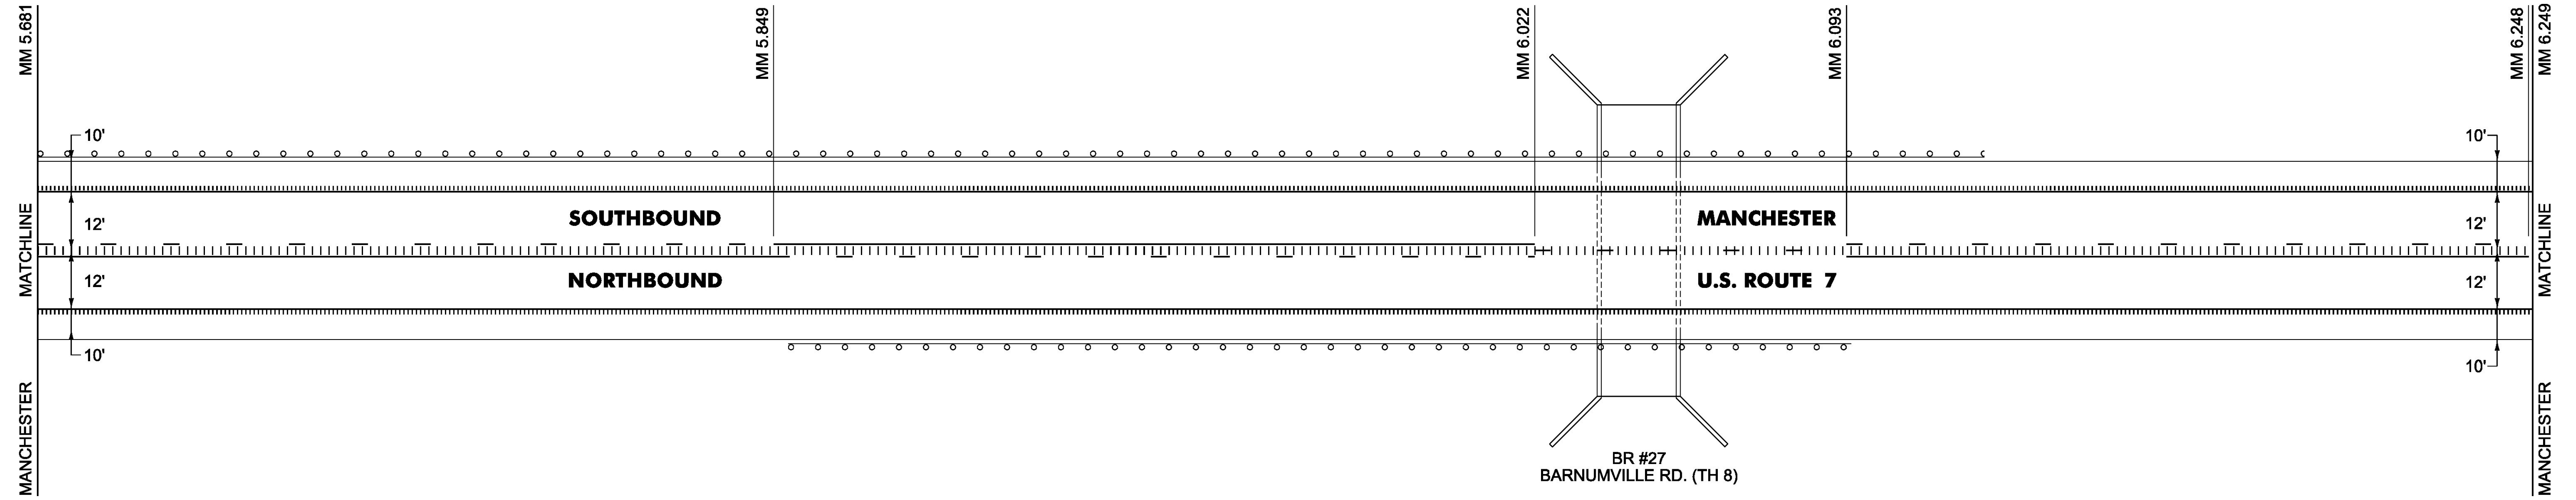

NOT TO SCALE

PROJECT NAME:	MANCHESTER-RUTLAND TOWN
PROJECT NUMBER:	NH SURF(50)
FILE NAME:	layout05.dgn
PROJECT LEADER:	M. FOWLER
DESIGNED BY:	N. PAPPAS
PLAN SHEET 5	
PLOT DATE:	1/14/2016
DRAWN BY:	N. PAPPAS
CHECKED BY:	M. FOWLER
SHEET 19	OF 105