

SPECIAL PROVISION(DURABLE 6 INCH WHITE LINE,  
POLYUREA)(28 MILS)

MANCHESTER:  
MM 6.249 - MM 6.817 LT & RT

TEMPORARY 6 INCH WHITE LINE, PAINT

MANCHESTER:  
MM 6.249 - MM 6.817 LT & RT

SPECIAL PROVISION(DURABLE 6 INCH YELLOW LINE,  
POLYUREA)(28 MILS)

MANCHESTER:  
MM 6.249 - MM 6.428 DASHED RT, SOLID LT  
MM 6.428 - MM 6.817 DASHED CL

TEMPORARY 6 INCH YELLOW LINE, PAINT


MANCHESTER:  
MM 6.249 - MM 6.428 DASHED RT, SOLID LT  
MM 6.428 - MM 6.817 DASHED CL

MILLED RUMBLE STRIPS (CENTERLINE)

MANCHESTER:  
MM 6.249 TO MM 6.817 CL

MILLED RUMBLE STRIPS (SHOULDER)

MANCHESTER:  
MM 6.249 TO MM 6.817 RT & LT

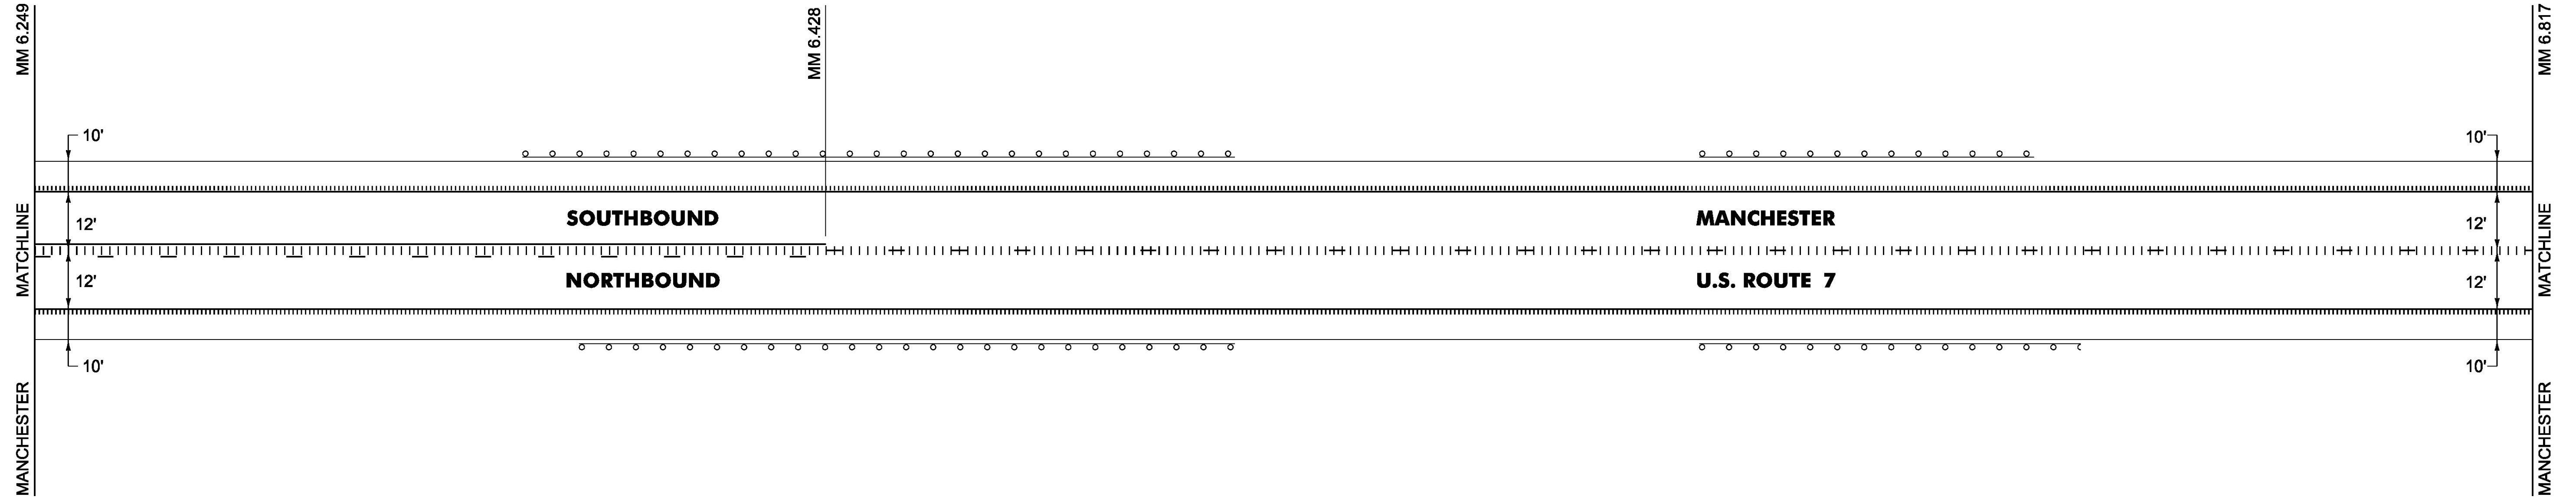

**NOT TO SCALE**

PROJECT NAME:	MANCHESTER-RUTLAND TOWN
PROJECT NUMBER:	NH SURF(50)
FILE NAME:	layout06.dgn
PROJECT LEADER:	M. FOWLER
DESIGNED BY:	B. KIPP
PLAN SHEET	6
PLOT DATE:	1/14/2016
DRAWN BY:	B. KIPP
CHECKED BY:	M. FOWLER
SHEET	20 OF 105