

SPECIAL PROVISION(DURABLE 6 INCH WHITE LINE, POLYUREA)(28 MILS)

MANCHESTER:  
MM 7.385 - MM 7.520 RT & LT  
DORSET:  
MM 0.000 TO MM 0.433 RT & LT  
MM 0.103 TO MM 0.330 DASHED LT

TEMPORARY 6 INCH WHITE LINE, PAINT

MANCHESTER:  
MM 7.385 - MM 7.520 RT & LT  
DORSET:  
MM 0.000 TO MM 0.433 RT & LT  
MM 0.103 TO MM 0.330 DASHED LT

SPECIAL PROVISION(DURABLE 6 INCH YELLOW LINE, POLYUREA)(28 MILS)

MANCHESTER:  
MM 7.385 TO MM 7.520 SOLID RT & LT  
DORSET:  
MM 0.000 TO MM 0.411 SOLID RT & LT  
MM 0.411 TO MM 0.433 DASHED RT, SOLID LT

TEMPORARY 6 INCH YELLOW LINE, PAINT

MANCHESTER:  
MM 7.385 TO MM 7.520 SOLID RT & LT  
DORSET:  
MM 0.000 TO MM 0.411 SOLID RT & LT  
MM 0.411 TO MM 0.433 DASHED RT, SOLID LT

SPECIAL PROVISION(DURABLE LETTER OR SYMBOL, POLYUREA)(28 MILS)

DORSET:  
MM 0.037 LT MERGE LEFT ARROW (1 EA)  
MM 0.074 LT MERGE LEFT ARROW (1 EA)  
MM 0.111 LT MERGE LEFT ARROW (1 EA)

TEMPORARY LETTER OR SYMBOL, PAINT

DORSET:  
MM 0.037 LT MERGE LEFT ARROW (1 EA)  
MM 0.074 LT MERGE LEFT ARROW (1 EA)  
MM 0.111 LT MERGE LEFT ARROW (1 EA)


MILLED RUMBLE STRIPS (CENTERLINE)

MANCHESTER:  
MM 7.385 TO MM 7.520 CL

MILLED RUMBLE STRIPS (SHOULDER)

MANCHESTER:  
MM 7.385 TO MM 7.520 RT & LT

DORSET:  
MM 0.000 TO MM 0.433 RT & LT

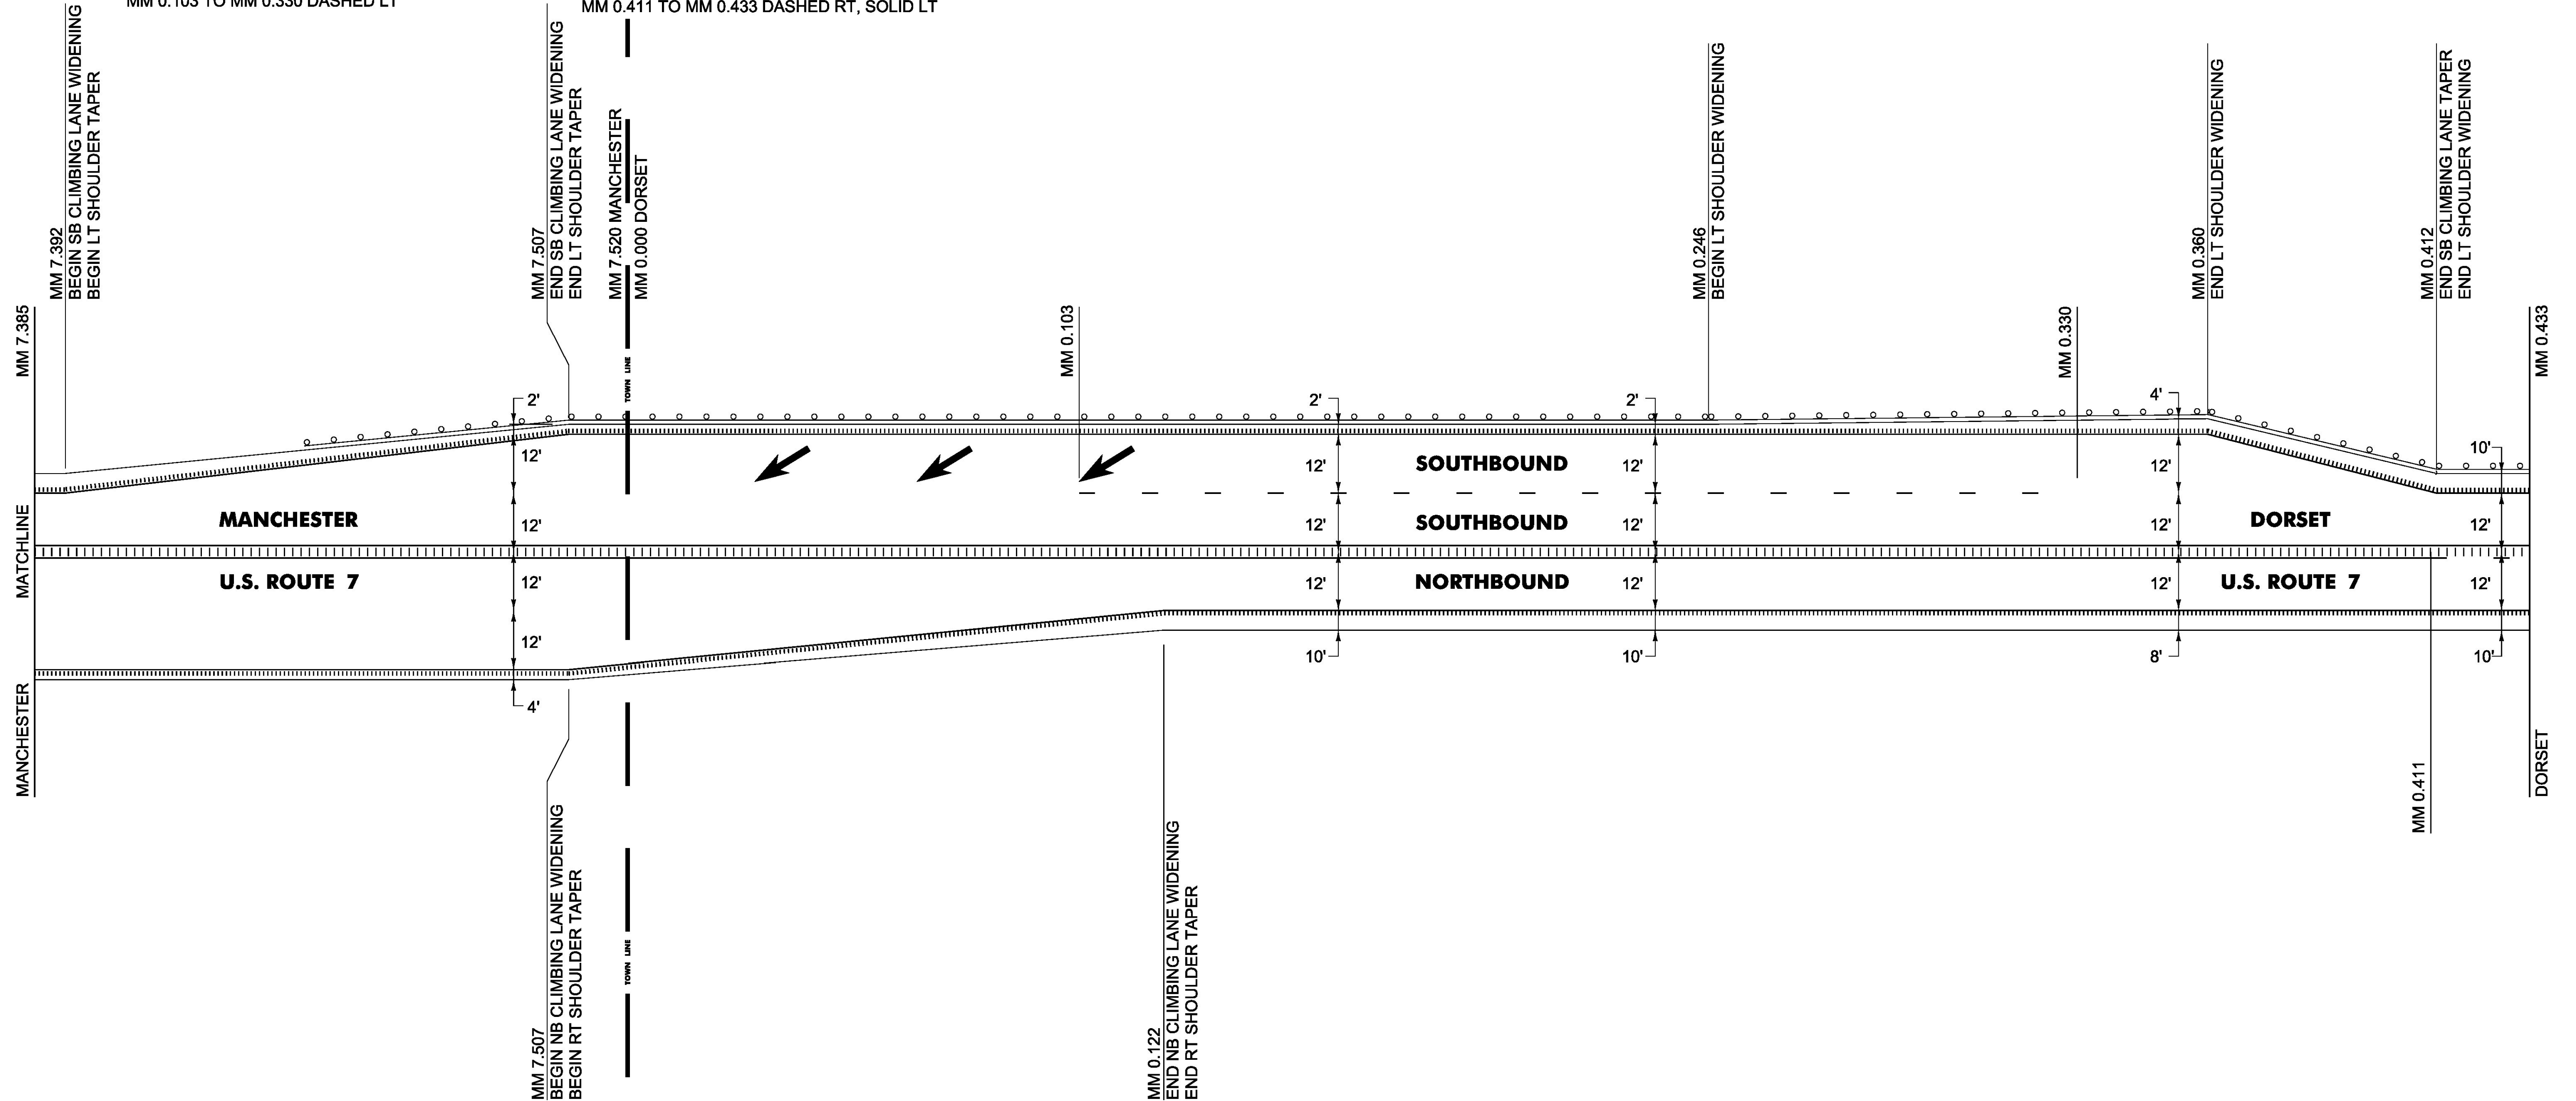

NOT TO SCALE

PROJECT NAME:	MANCHESTER-RUTLAND TOWN
PROJECT NUMBER:	NH SURF(50)
FILE NAME:	layout08.dgn
PROJECT LEADER:	M. FOWLER
DESIGNED BY:	B. KIPP
PLAN SHEET	8
PLOT DATE:	1/14/2016
DRAWN BY:	B. KIPP
CHECKED BY:	M. FOWLER
SHEET	22 OF 105