

SPECIAL PROVISION(DURABLE 6 INCH WHITE LINE, POLYUREA)(28 MILS)

DORSET:
MM 0.433 TO MM 1.001 RT & LT

TEMPORARY 6 INCH WHITE LINE, PAINT

DORSET:
MM 0.433 TO MM 1.001 RT & LT

SPECIAL PROVISION(DURABLE 6 INCH YELLOW LINE, POLYUREA)(28 MILS)

DORSET:
MM 0.433 TO MM 0.519 DASHED RT, SOLID LT
MM 0.519 TO MM 0.665 DASHED CL
MM 0.665 TO MM 0.817 SOLID LT, DASHED RT
MM 0.817 TO MM 1.001 SOLID RT & LT

TEMPORARY 6 INCH YELLOW LINE, PAINT

DORSET:
MM 0.433 TO MM 0.519 DASHED RT, SOLID LT
MM 0.519 TO MM 0.665 DASHED CL
MM 0.665 TO MM 0.817 SOLID LT, DASHED RT
MM 0.817 TO MM 1.001 SOLID RT & LT

SPECIAL PROVISION(DURABLE LETTER OR SYMBOL, POLYUREA)(28 MILS)

DORSET:
MM 0.981 LT MERGE LEFT ARROW (1 EA)

TEMPORARY LETTER OR SYMBOL, PAINT


DORSET:
MM 0.981 LT MERGE LEFT ARROW (1 EA)

MILLED RUMBLE STRIPS (CENTERLINE)

DORSET:
MM 0.433 TO MM 1.001 CL

MILLED RUMBLE STRIPS (SHOULDER)

DORSET:
MM 0.433 TO MM 1.001 RT & LT

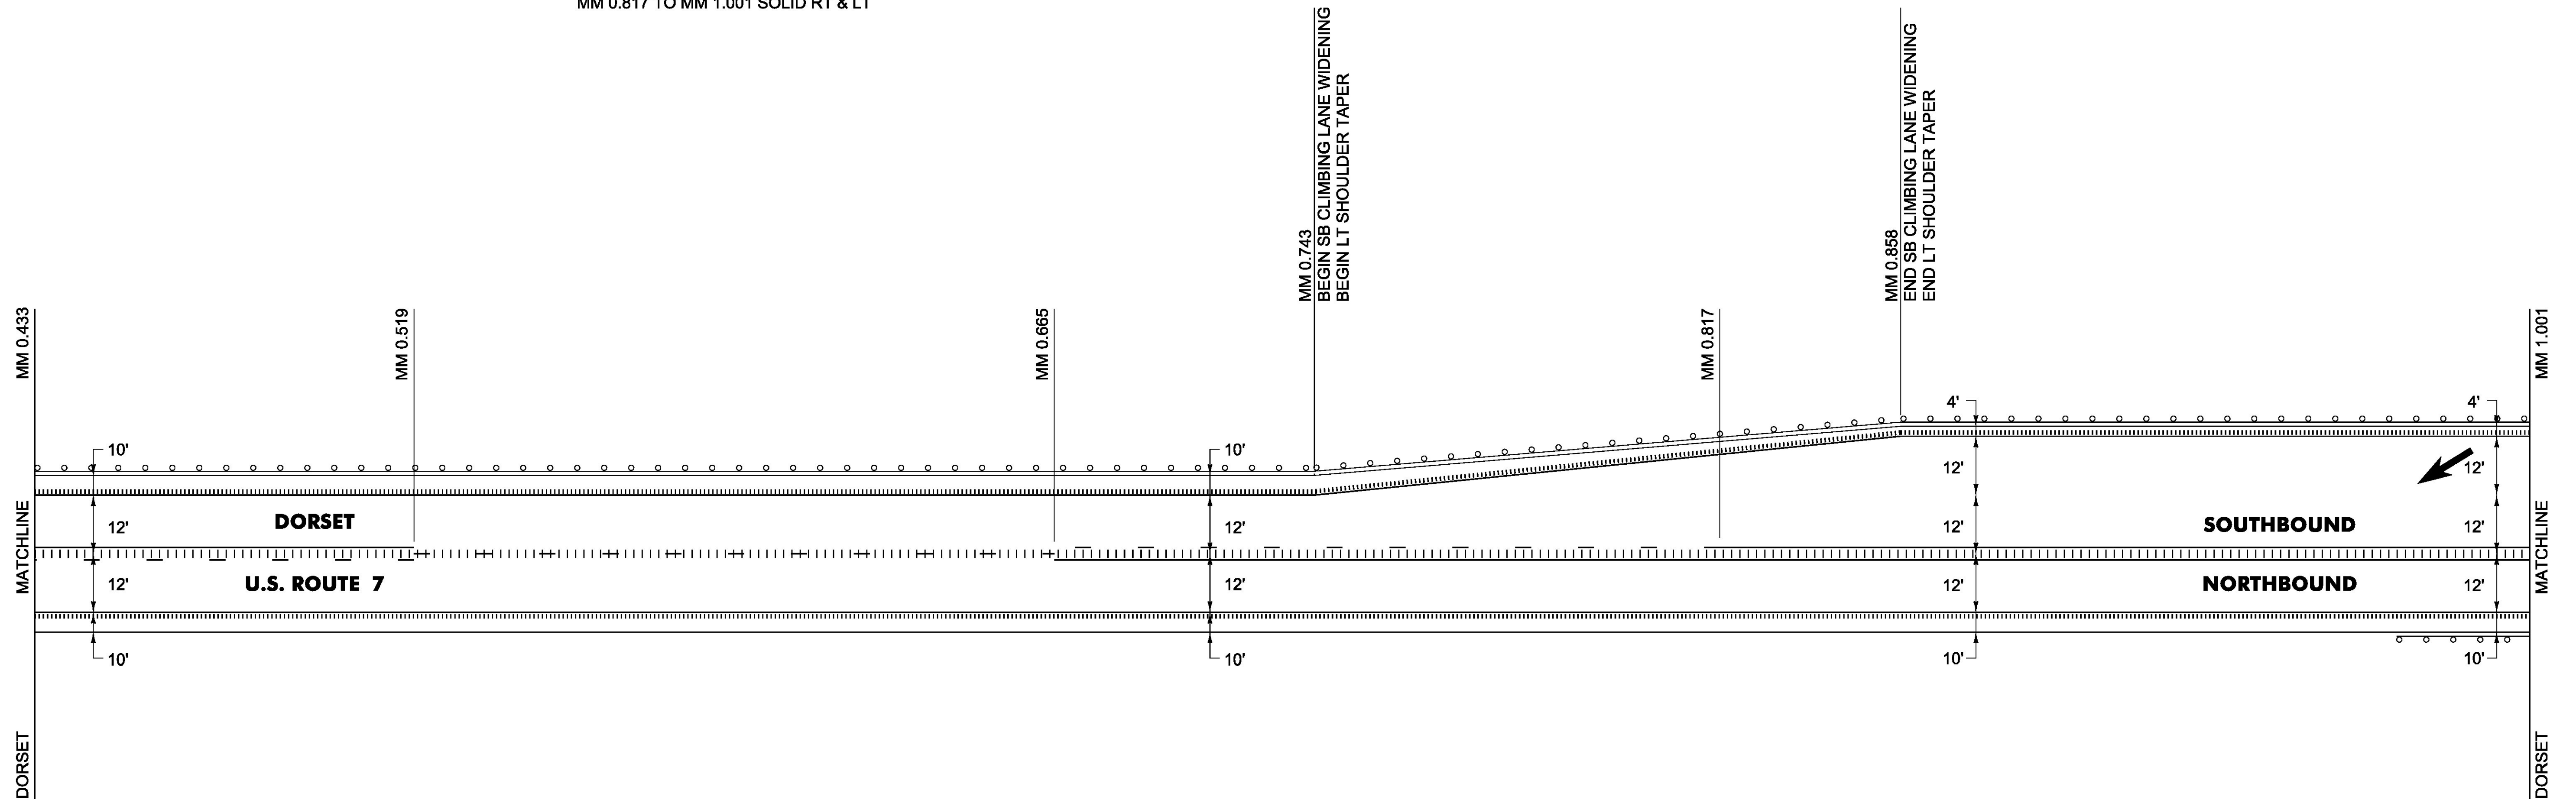

NOT TO SCALE

PROJECT NAME: MANCHESTER-RUTLAND TOWN
PROJECT NUMBER: NH SURF(50)

FILE NAME: layout09.dgn	PLOT DATE: 1/14/2016
PROJECT LEADER: M. FOWLER	DRAWN BY: B. KIPP
DESIGNED BY: B. KIPP	CHECKED BY: M. FOWLER
PLAN SHEET 9	SHEET 23 OF 105