

SPECIAL PROVISION(DURABLE 6 INCH WHITE LINE, POLYUREA)(28 MILS)

US ROUTE 7:
79+00 TO 81+00 DASHED LT
79+00 TO 83+05 DASHED RT
79+00 TO 79+35 DOTTED LANE LINE RT
79+00 TO 85+00 SOLID RT
79+00 TO 85+00 SOLID LT (EXCLUDING BREAKS)
79+35 TO 81+20 SOLID LANE LINE RT
81+47 EDGE LINE LT VT ROUTE 7A

TEMPORARY 6 INCH WHITE LINE, PAINT

US ROUTE 7:
79+00 TO 81+00 DASHED LT
79+00 TO 83+05 DASHED RT
79+00 TO 79+35 DOTTED LANE LINE RT
79+00 TO 85+00 SOLID RT
79+00 TO 85+00 SOLID LT (EXCLUDING BREAKS)
79+35 TO 81+20 SOLID LANE LINE RT
81+47 EDGE LINE LT VT ROUTE 7A

SPECIAL PROVISION(DURABLE 6 INCH YELLOW LINE, POLYUREA)(28 MILS)

US ROUTE 7:
79+00 TO 81+00 DOUBLE SOLID MEDIAN RT & LT
81+75 TO 85+00 DOUBLE SOLID MEDIAN RT & LT
81+74 DOUBLE SOLID LT, VT ROUTE 7A

TEMPORARY 6 INCH YELLOW LINE, PAINT

US ROUTE 7:
79+00 TO 81+00 DOUBLE SOLID MEDIAN RT & LT
81+75 TO 85+00 DOUBLE SOLID MEDIAN RT & LT
81+74 DOUBLE SOLID LT, VT ROUTE 7A

SPECIAL PROVISION(DURABLE 12 INCH YELLOW LINE, POLYUREA)(28 MILS)

US ROUTE 7:
79+00 TO 81+00 DOUBLE HATCHED MEDIAN LT & RT
81+75 TO 85+00 DOUBLE HATCHED MEDIAN LT & RT

SPECIAL PROVISION(DURABLE 24 INCH STOP BAR, POLYUREA)(28 MILS)

US ROUTE 7:
81+47 LT, VT ROUTE 7A

TEMPORARY 24 INCH STOP BAR, PAINT


US ROUTE 7:
81+47 LT, VT ROUTE 7A

SPECIAL PROVISION(DURABLE LETTER OR SYMBOL, POLYUREA)(28 MILS)

US ROUTE 7:
79+39 RT ARROW (1 EA)
80+12 RT "O,N,L,Y" (4 EA)
80+85 RT ARROW (1 EA)
81+46 LT "S,T,O,P" (4 EA)
81+46 LT YIELD SYMBOLS (5 EA)
83+05 RT MERGE ARROW (1 EA)
84+49 LT "A,H,E,A,D" (5 EA)
84+80 RT MERGE ARROW (1 EA)
84+81 LT "Y,I,E,L,D" (5 EA)

TEMPORARY LETTER OR SYMBOL, PAINT

US ROUTE 7:
79+39 RT ARROW (1 EA)
80+12 RT "O,N,L,Y" (4 EA)
80+85 RT ARROW (1 EA)
81+46 LT "S,T,O,P" (4 EA)
81+46 LT YIELD LINE (5 EA)
83+05 RT MERGE ARROW (1 EA)
84+49 LT "A,H,E,A,D" (5 EA)
84+80 RT MERGE ARROW (1 EA)
84+81 LT "Y,I,E,L,D" (5 EA)

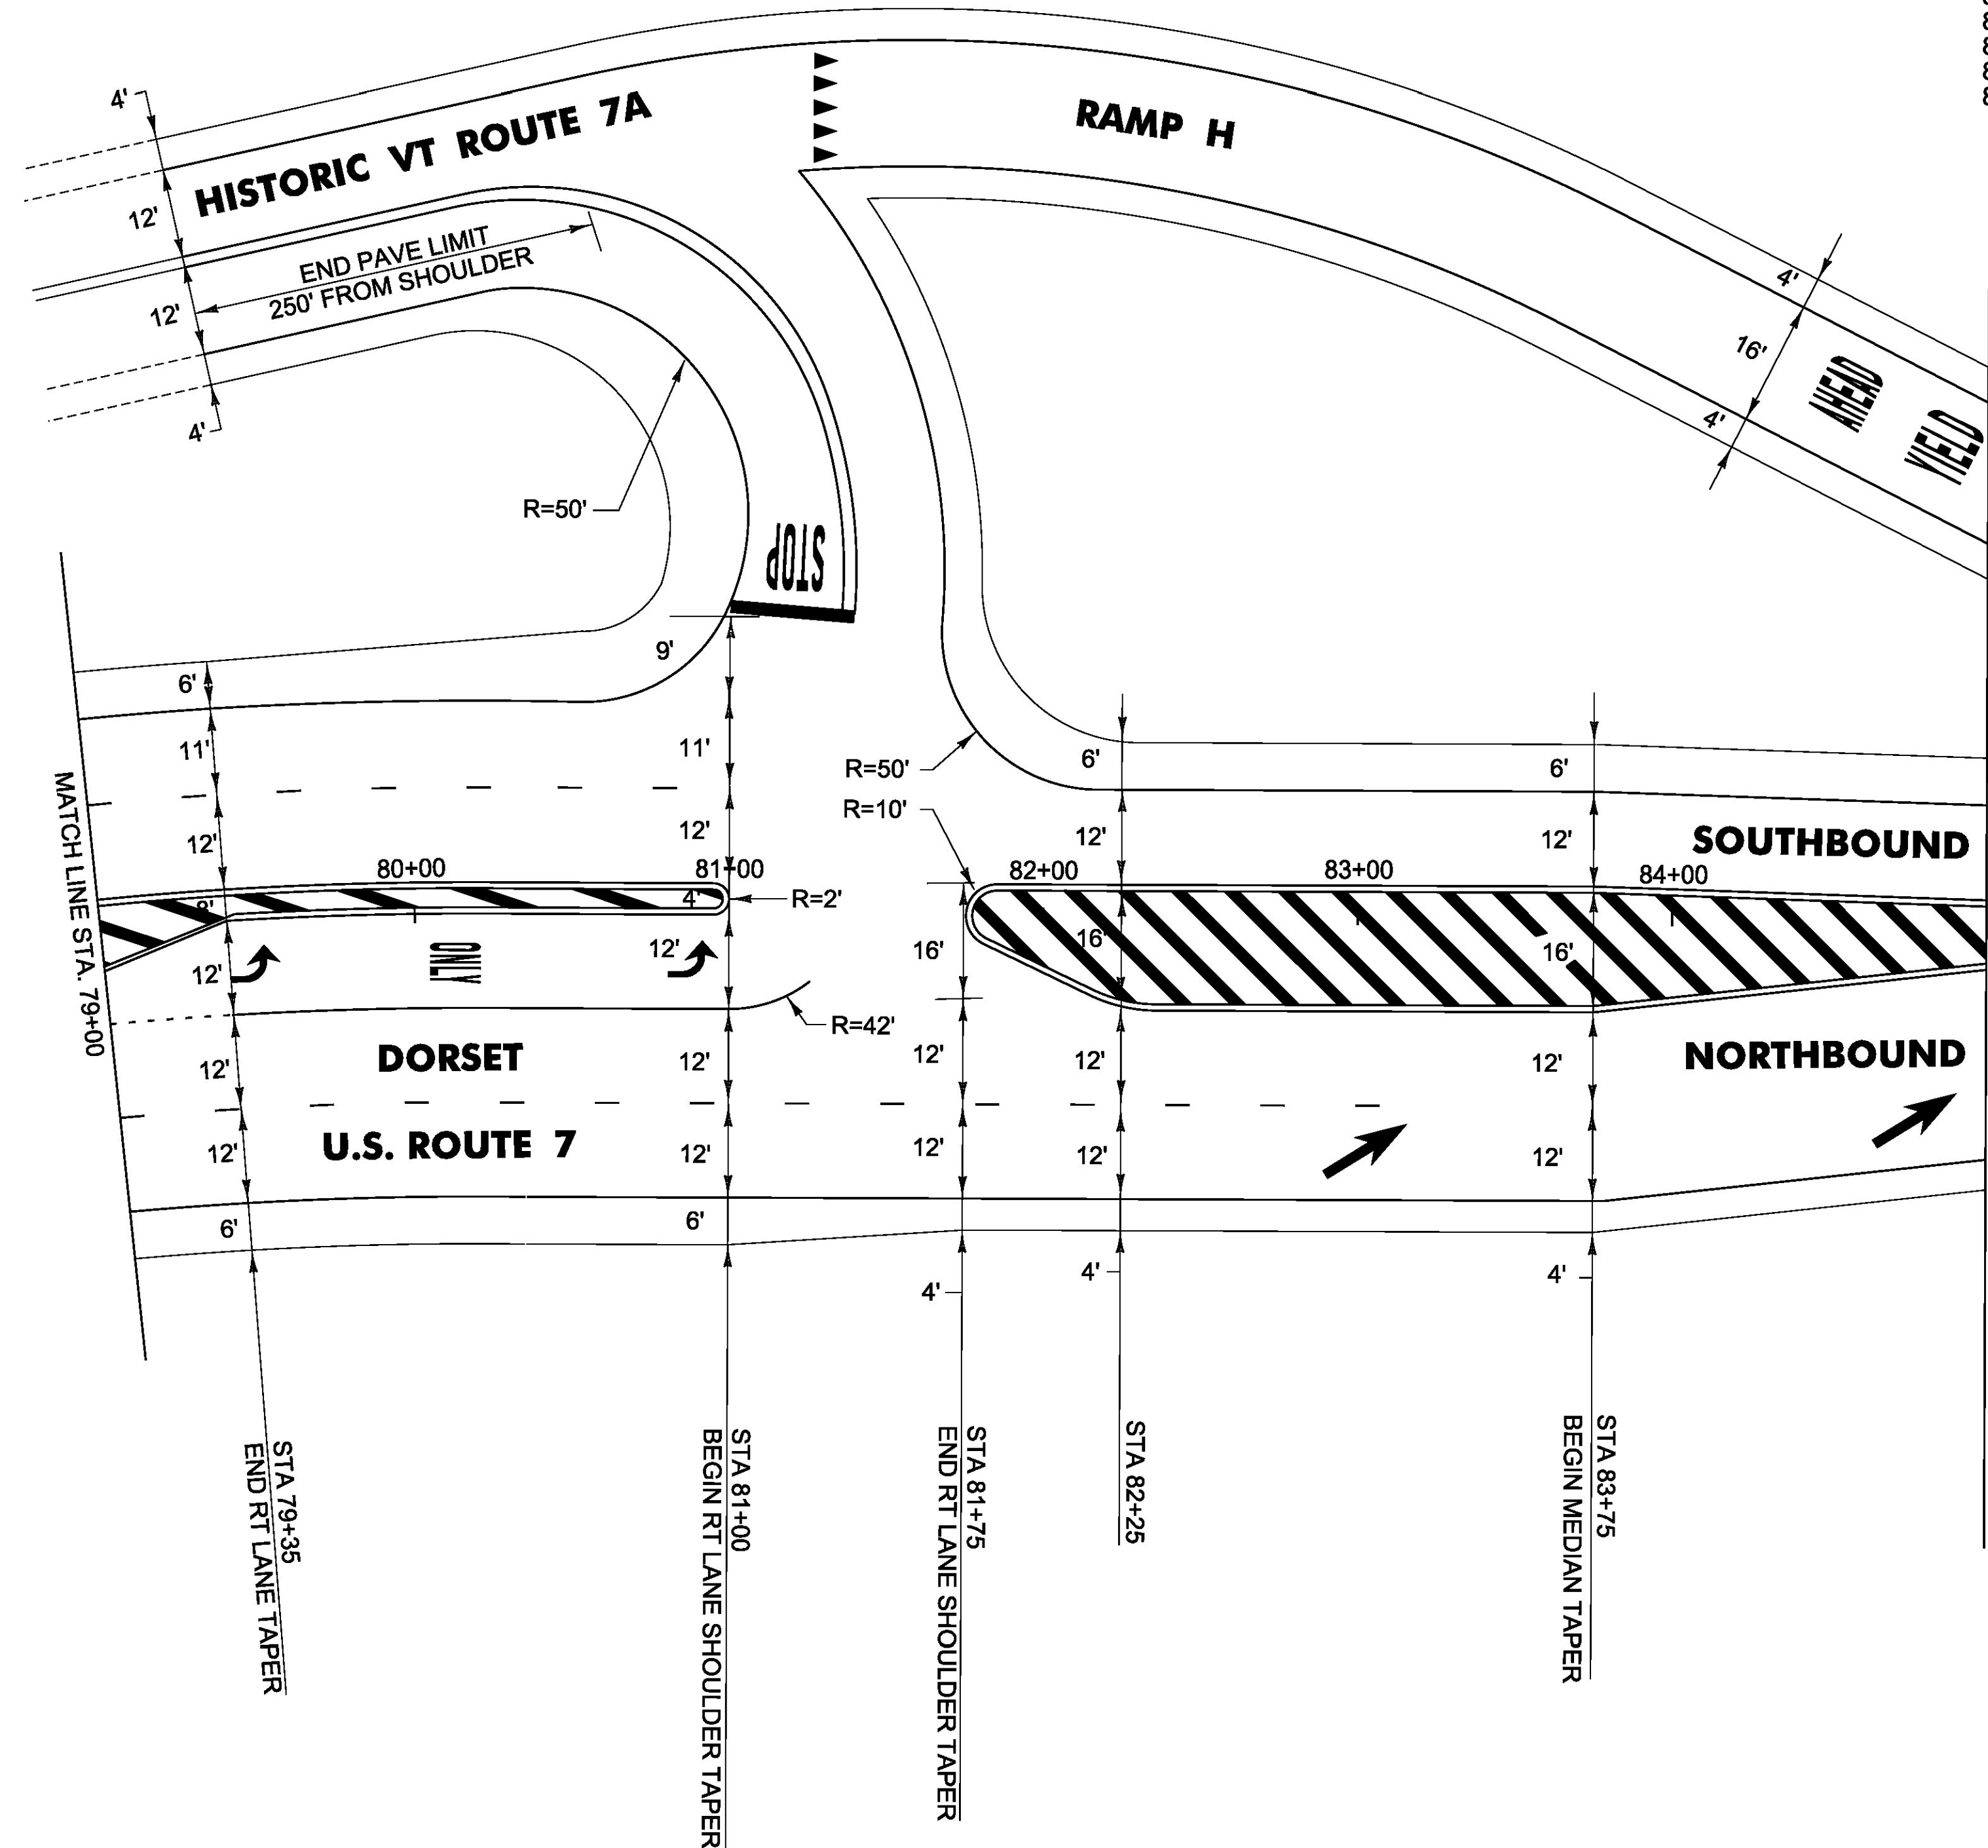

NOT TO SCALE

PROJECT NAME:	MANCHESTER-RUTLAND TOWN
PROJECT NUMBER:	NH SURF(50)
FILE NAME: layout12.dgn	PLOT DATE: 1/14/2016
PROJECT LEADER: M. FOWLER	DRAWN BY: B. KIPP
DESIGNED BY: B. KIPP	CHECKED BY: M. FOWLER
PLAN SHEET 12	SHEET 26 OF 105