



SPECIAL PROVISION(DURABLE 4 INCH WHITE LINE,
POLYUREA)(28 MILS)
W 22+00 TO W 33+00 SOLID LT & RT

TEMPORARY 4 INCH WHITE LINE, PAINT
W 22+00 TO W 33+00 SOLID LT & RT

SPECIAL PROVISION(DURABLE 4 INCH YELLOW LINE,
POLYUREA)(28 MILS)
W 22+00 TO W 33+00 SOLID LT & RT

TEMPORARY 4 INCH YELLOW LINE, PAINT
W 22+00 TO W 33+00 SOLID LT & RT

MILLED RUMBLE STRIPS (CENTERLINE)
W 22+00 TO W 33+00 CL

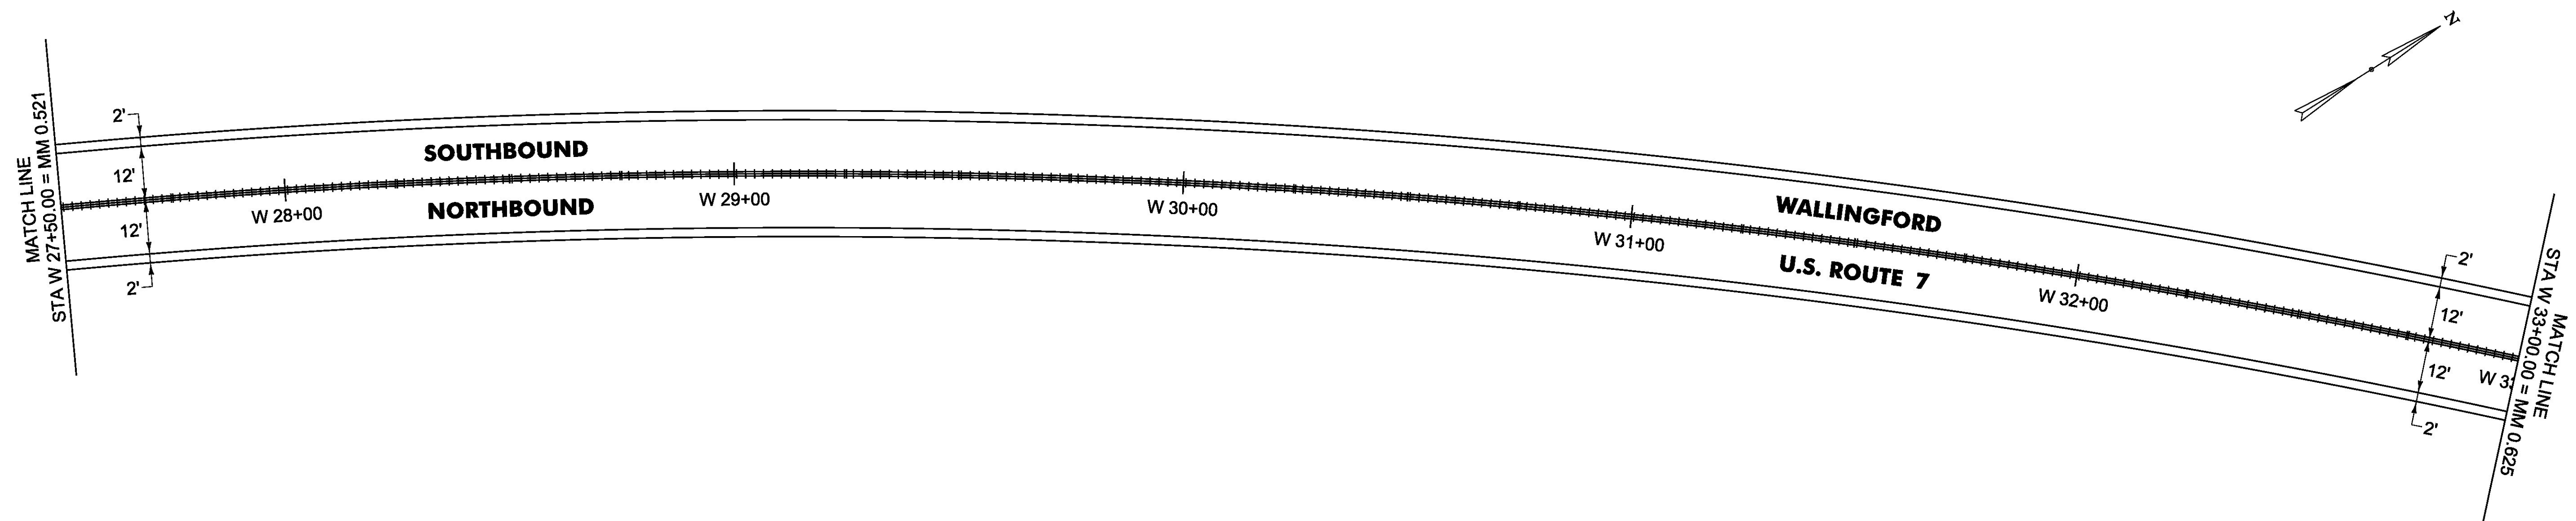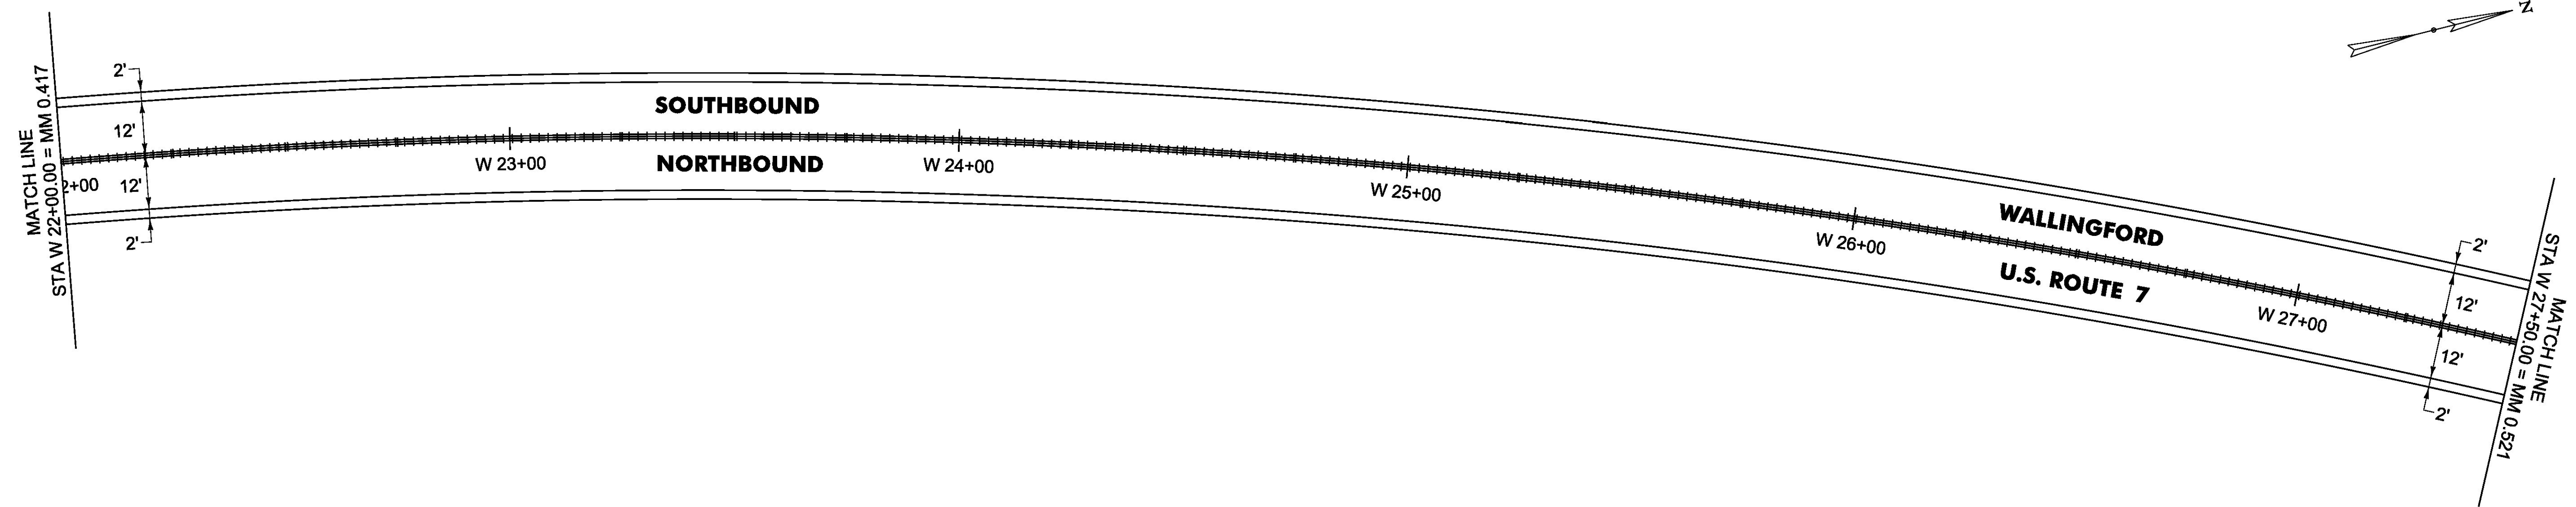

NOT TO SCALE

| | |
|-----------------|-------------------------|
| PROJECT NAME: | MANCHESTER-RUTLAND TOWN |
| PROJECT NUMBER: | NH SURF(50) |
| FILE NAME: | layout16.dgn |
| PROJECT LEADER: | M. FOWLER |
| DESIGNED BY: | B. KIPP |
| PLAN SHEET 16 | |
| PLOT DATE: | 1/14/2016 |
| DRAWN BY: | N. PAPPAS |
| CHECKED BY: | B. KIPP |
| SHEET 30 | OF 105 |