



SPECIAL PROVISION(DURABLE 4 INCH WHITE LINE,
POLYUREA)(28 MILS)
W 33+00 TO W 44+00 SOLID LT & RT

TEMPORARY 4 INCH WHITE LINE, PAINT
W 33+00 TO W 44+00 SOLID LT & RT

SPECIAL PROVISION(DURABLE 4 INCH YELLOW LINE,
POLYUREA)(28 MILS)
W 33+00 TO W 44+00 SOLID LT & RT

TEMPORARY 4 INCH YELLOW LINE, PAINT
W 33+00 TO W 44+00 SOLID LT & RT

MILLED RUMBLE STRIPS (CENTERLINE)
W 33+00 TO W 44+00 CL

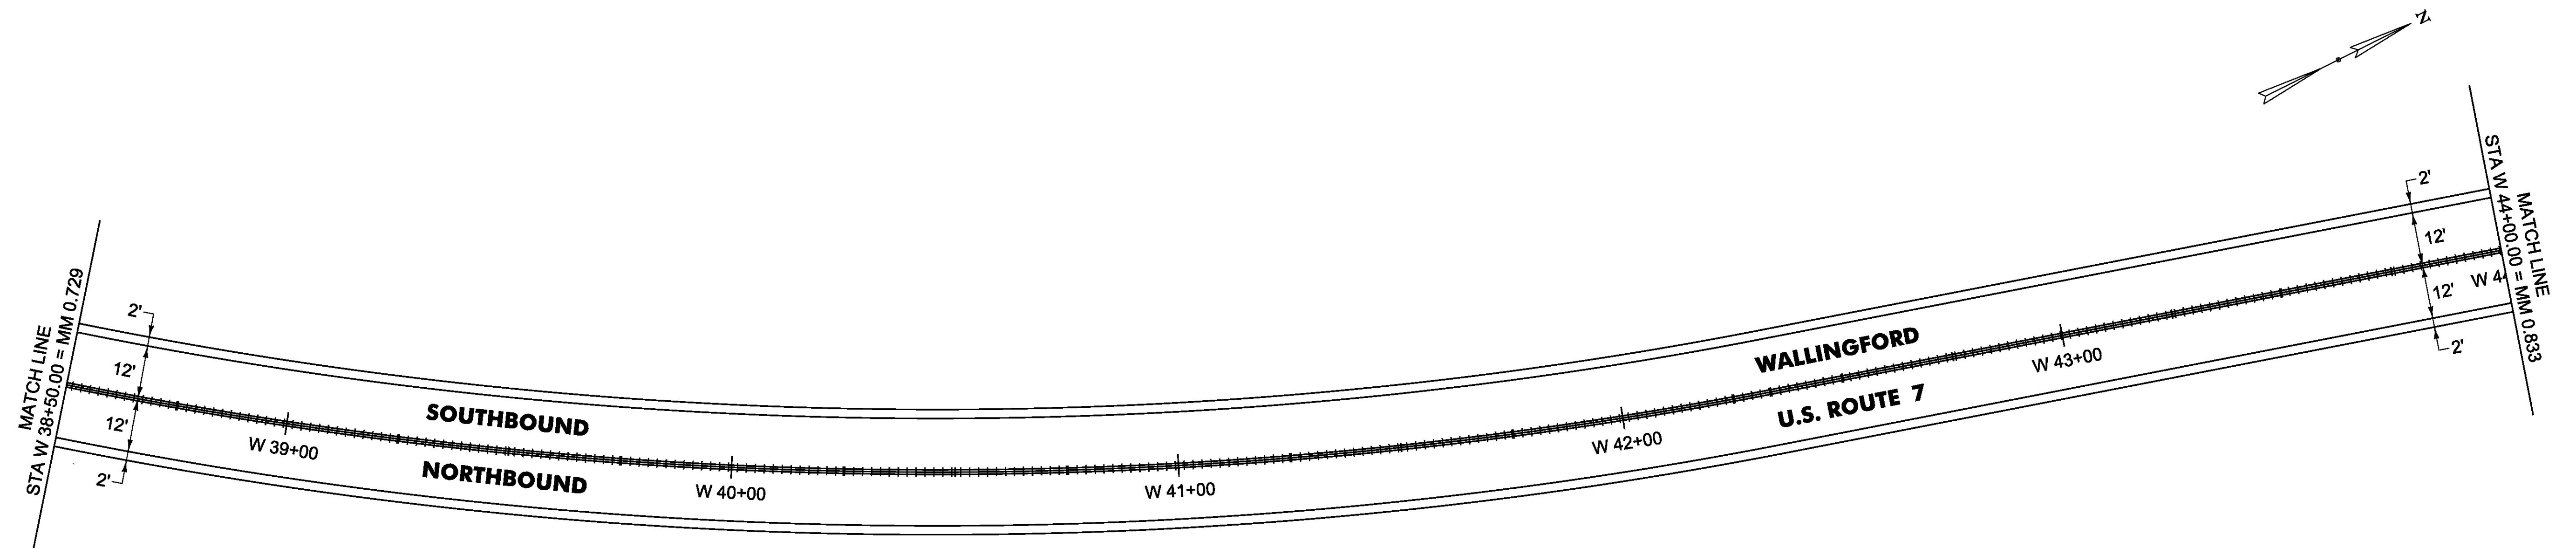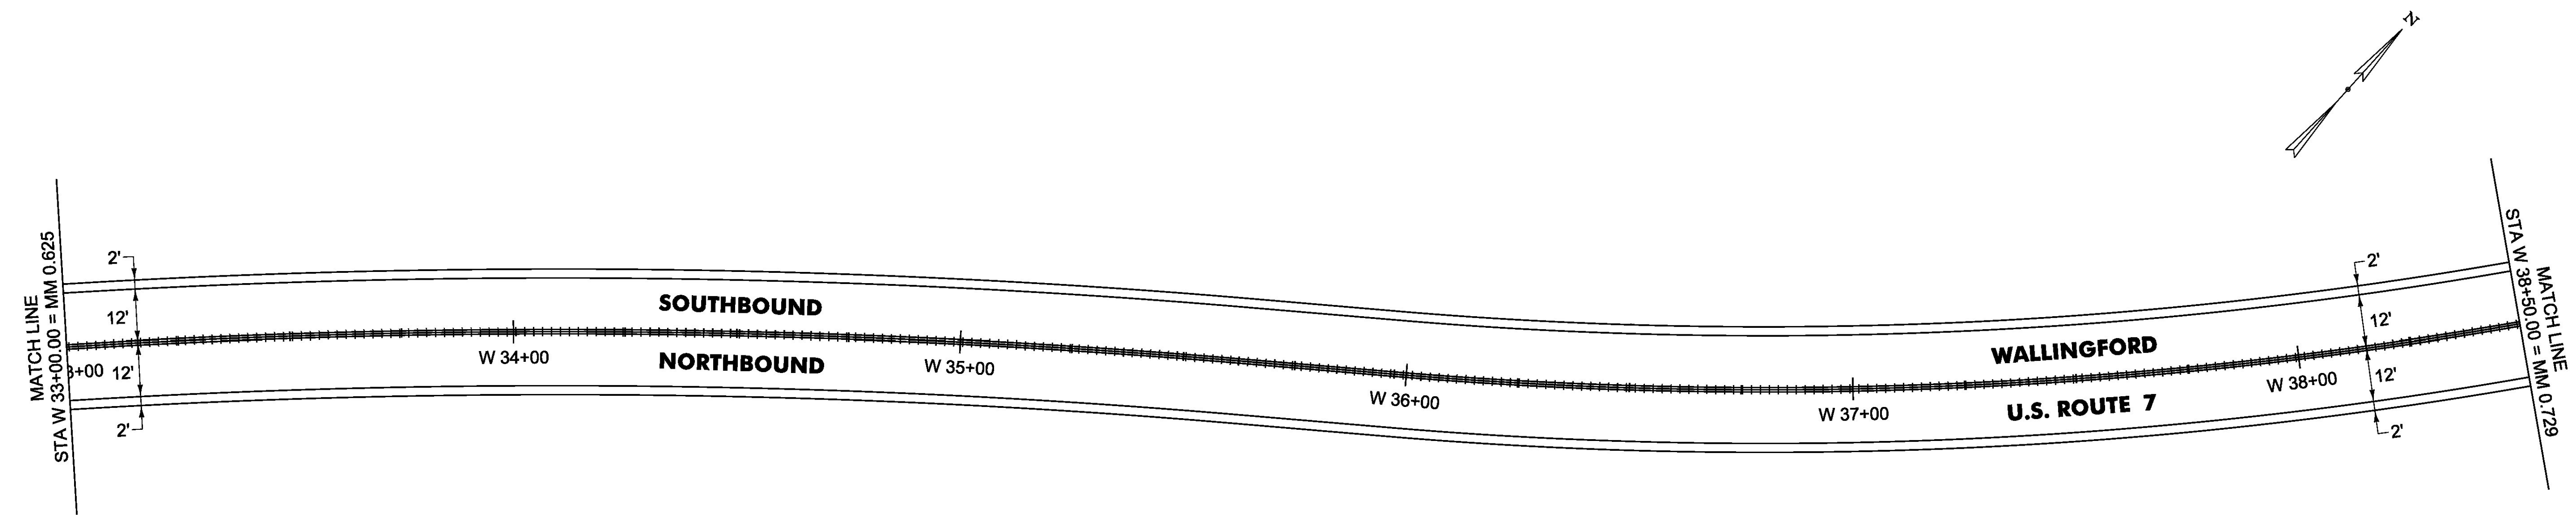

NOT TO SCALE

PROJECT NAME:	MANCHESTER-RUTLAND TOWN
PROJECT NUMBER:	NH SURF(50)
FILE NAME:	layout17.dgn
PROJECT LEADER:	M. FOWLER
DESIGNED BY:	B. KIPP
PLAN SHEET 17	CHECKED BY: M. FOWLER
	PLOT DATE: 1/14/2016
	DRAWN BY: B. KIPP
	SHEET 31 OF 105