
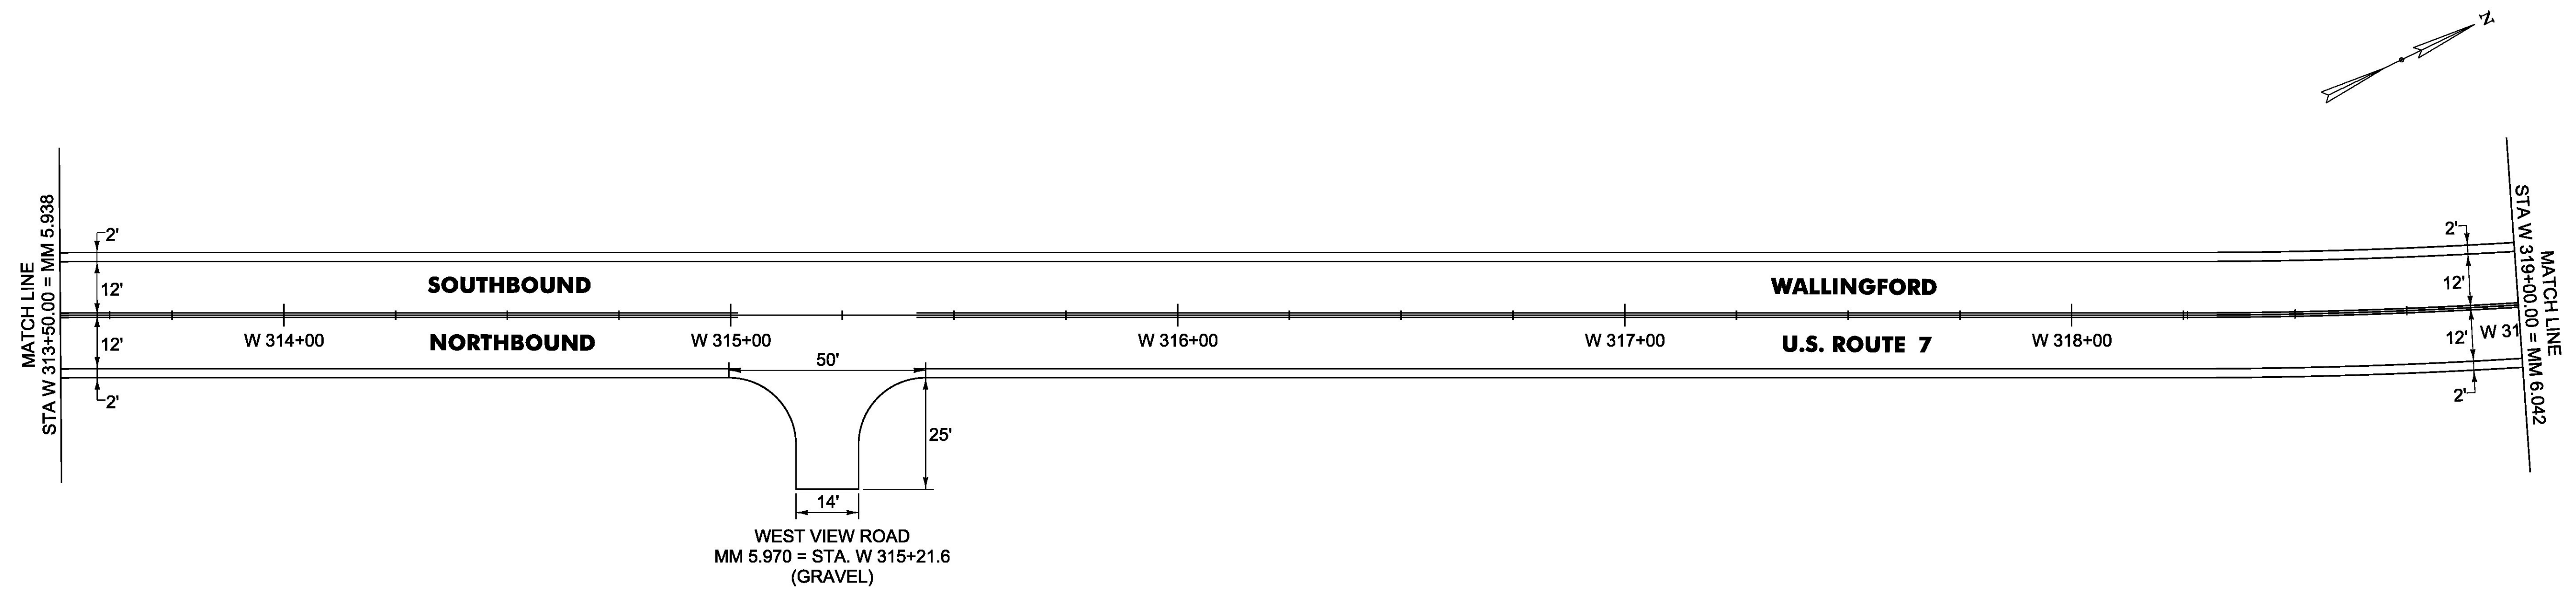


SPECIAL PROVISION(DURABLE 4 INCH WHITE LINE,  
POLYUREA)(28 MILS)  
W 308+00 TO W 315+02 RT & LT  
W 315+42 TO W 319+00 RT & LT  
TEMPORARY 4 INCH WHITE LINE, PAINT  
W 308+00 TO W 315+02 RT & LT  
W 315+42 TO W 319+00 RT & LT

SPECIAL PROVISION(DURABLE 4 INCH YELLOW LINE,  
POLYUREA)(28 MILS)  
W 308+00 TO W 315+02RT & LT  
W 315+42 TO W 319+00 RT & LT  
TEMPORARY 4 INCH YELLOW LINE, PAINT  
W 308+00 TO W 315+02RT & LT  
W 315+42 TO W 319+00 RT & LT

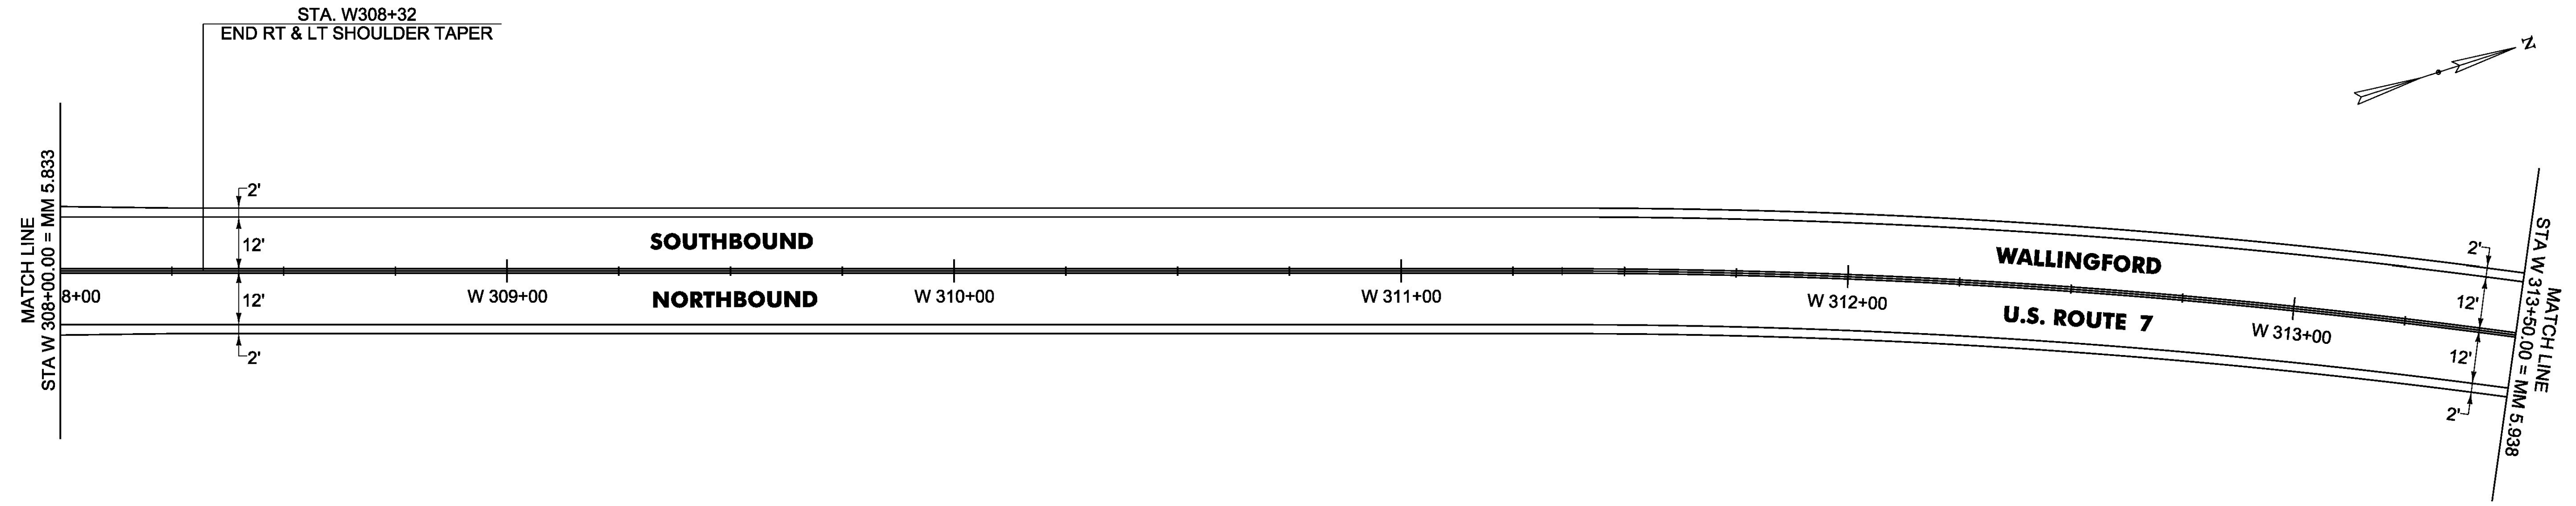

NOT TO SCALE

PROJECT NAME:	MANCHESTER-RUTLAND TOWN
PROJECT NUMBER:	NH SURF(50)
FILE NAME:	layout46.dgn
PROJECT LEADER:	M. FOWLER
DESIGNED BY:	B. KIPP
PLAN SHEET 46	
PLOT DATE:	1/14/2016
DRAWN BY:	N. PAPPAS
CHECKED BY:	M. FOWLER
SHEET 60	OF 105