

SPECIAL PROVISION(DURABLE 6 INCH WHITE LINE, POLYUREA)(28 MILS)
CLARENDON (NORTHBOUND):
 MM 1.250 - MM 1.750 DASHED CL
 MM 1.250 - MM 1.448 SOLID EDGE LINE RT
 MM 1.354 - MM 1.445 DOTTED LANE RT
 MM 1.354 - MM 1.445 DOTTED LANE LT
 MM 1.358 - MM 1.396 DOTTED LANE LT
 MM 1.396 - MM 1.445 SOLID LANE LINE LT
 MM 1.434 - MM 1.448 SOLID LANE LINE RT
 MM 1.457 - MM 1.750 SOLID EDGE LINE RT

CLARENDON (SOUTHBOUND):
 MM 1.250 - MM 1.750 DASHED CL
 MM 1.250 - MM 1.458 SOLID EDGE LINE LT
 MM 1.470 - MM 1.529 SOLID LANE LINE RT
 MM 1.473 - MM 1.491 SOLID LANE LINE LT
 MM 1.476 - MM 1.750 SOLID EDGE LINE LT
 MM 1.491 - MM 1.529 DOTTED LANE LINE LT
 MM 1.529 - MM 1.567 DOTTED LANE LINE RT

VT ROUTE 7B:
 MM 1.466 SOLID RT & LT (US ROUTE 7 MEDIAN)

TEMPORARY 6 INCH WHITE LINE, PAINT
CLARENDON (NORTHBOUND):
 MM 1.250 - MM 1.750 DASHED CL
 MM 1.250 - MM 1.448 SOLID EDGE LINE RT
 MM 1.354 - MM 1.445 DOTTED LANE RT
 MM 1.358 - MM 1.396 DOTTED LANE LT
 MM 1.396 - MM 1.445 SOLID LANE LINE LT
 MM 1.434 - MM 1.448 SOLID LANE LINE RT
 MM 1.457 - MM 1.750 SOLID EDGE LINE RT

CLARENDON (SOUTHBOUND):
 MM 1.250 - MM 1.750 DASHED CL
 MM 1.250 - MM 1.458 SOLID EDGE LINE LT
 MM 1.470 - MM 1.529 SOLID LANE LINE RT
 MM 1.473 - MM 1.491 SOLID LANE LINE LT
 MM 1.476 - MM 1.750 SOLID EDGE LINE LT
 MM 1.491 - MM 1.529 DOTTED LANE LINE LT
 MM 1.529 - MM 1.567 DOTTED LANE LINE RT

VT ROUTE 7B:
 MM 1.466 SOLID RT & LT (US ROUTE 7 MEDIAN)

SPECIAL PROVISION(DURABLE 6 INCH YELLOW LINE, POLYUREA)(28 MILS)
CLARENDON (NORTHBOUND):
 MM 1.250 - MM 1.445 SOLID EDGE LINE LT
 MM 1.457 - MM 1.750 SOLID EDGE LINE LT

CLARENDON (SOUTHBOUND):
 MM 1.250 - MM 1.458 SOLID EDGE LINE RT
 MM 1.472 - MM 1.750 SOLID EDGE LINE RT

SPECIAL PROVISION(DURABLE 24 INCH STOP BAR, POLYUREA)(28 MILS)
CLARENDON (NORTHBOUND):
 MM 1.466 RT, VT ROUTE 7B
 MM 1.466 LT, VT ROUTE 7B

CLARENDON (SOUTHBOUND):
 MM 1.466 RT, VT ROUTE 7B
 MM 1.466 LT, TH 1

TEMPORARY 6 INCH YELLOW LINE, PAINT
CLARENDON (NORTHBOUND):
 MM 1.250 - MM 1.445 SOLID EDGE LINE LT
 MM 1.457 - MM 1.750 SOLID EDGE LINE LT

CLARENDON (SOUTHBOUND):
 MM 1.250 - MM 1.458 SOLID EDGE LINE RT
 MM 1.472 - MM 1.750 SOLID EDGE LINE RT

TEMPORARY 24 INCH STOP BAR, PAINT
CLARENDON (NORTHBOUND):
 MM 1.466 RT, VT ROUTE 7B
 MM 1.466 LT, VT ROUTE 7B

CLARENDON (SOUTHBOUND):
 MM 1.466 RT, VT ROUTE 7B
 MM 1.466 LT, TH 1

SPECIAL PROVISION(DURABLE 4 INCH WHITE LINE, POLYUREA)(28 MILS)
TH 1 (MIDDLE ROAD):
 MM 1.446 SOLID RT & LT

VT ROUTE 7B:
 MM 1.446 SOLID RT & LT

TEMPORARY 4 INCH WHITE LINE, PAINT
TH 1 (MIDDLE ROAD):
 MM 1.446 SOLID RT & LT

VT ROUTE 7B:
 MM 1.446 SOLID RT & LT

TEMPORARY 4 INCH YELLOW LINE, PAINT
TH 1 (MIDDLE ROAD):
 MM 1.446 SOLID RT & LT

VT ROUTE 7B:
 MM 1.446 SOLID RT & LT

SPECIAL PROVISION(DURABLE LETTER OR SYMBOL, POLYUREA)(28 MILS)

CLARENDON (NORTHBOUND):
 MM 1.406 LT, ARROW (1 EA)
 MM 1.415 LT, "O,N,L,Y" (4 EA)
 MM 1.425 LT, ARROW (1 EA)
 MM 1.434 LT, "O,N,L,Y" (4 EA)
 MM 1.435 RT, ARROW (1 EA)
 MM 1.444 LT, ARROW (1 EA)
 MM 1.444 RT, ARROW (1 EA)

TH-1 (MIDDLE ROAD):
 MM 1.448 LT, "S,T,O,P" (4 EA)
 MM 1.448 RT, "S,T,O,P" (4 EA)

VT ROUTE 7B:
 MM 1.453 LT, "S,T,O,P" (4 EA)
CLARENDON (SOUTHBOUND):
 MM 1.474 RT, ARROW (1 EA)
 MM 1.478 LT, ARROW (1 EA)
 MM 1.484 RT, "O,N,L,Y" (4 EA)
 MM 1.488 LT, "O,N,L,Y" (4 EA)
 MM 1.497 RT, ARROW (1 EA)
 MM 1.498 LT, ARROW (1 EA)
 MM 1.506 RT, "O,N,L,Y" (4 EA)
 MM 1.515 RT, ARROW (1 EA)

TH-1 (MIDDLE ROAD):
 MM 1.466 LT, "S,T,O,P" (4 EA)

VT ROUTE 7B:
 MM 1.453 RT, "S,T,O,P" (4 EA)

TEMPORARY LETTER OR SYMBOL, PAINT


CLARENDON (NORTHBOUND):
 MM 1.406 LT, ARROW (1 EA)
 MM 1.425 LT, ARROW (1 EA)
 MM 1.435 RT, ARROW (1 EA)
 MM 1.444 LT, ARROW (1 EA)
 MM 1.448 RT, ARROW (1 EA)

TH-1 (MIDDLE ROAD):
 MM 1.448 LT, "S,T,O,P" (4 EA)
 MM 1.448 RT, "S,T,O,P" (4 EA)

VT ROUTE 7B:
 MM 1.453 RT, "S,T,O,P" (4 EA)
CLARENDON (SOUTHBOUND):
 MM 1.474 RT, ARROW (1 EA)
 MM 1.478 LT, ARROW (1 EA)
 MM 1.497 RT, ARROW (1 EA)
 MM 1.498 LT, ARROW (1 EA)

TH-1 (MIDDLE ROAD):
 MM 1.466 LT, "S,T,O,P" (4 EA)

VT ROUTE 7B:
 MM 1.453 RT, "S,T,O,P" (4 EA)

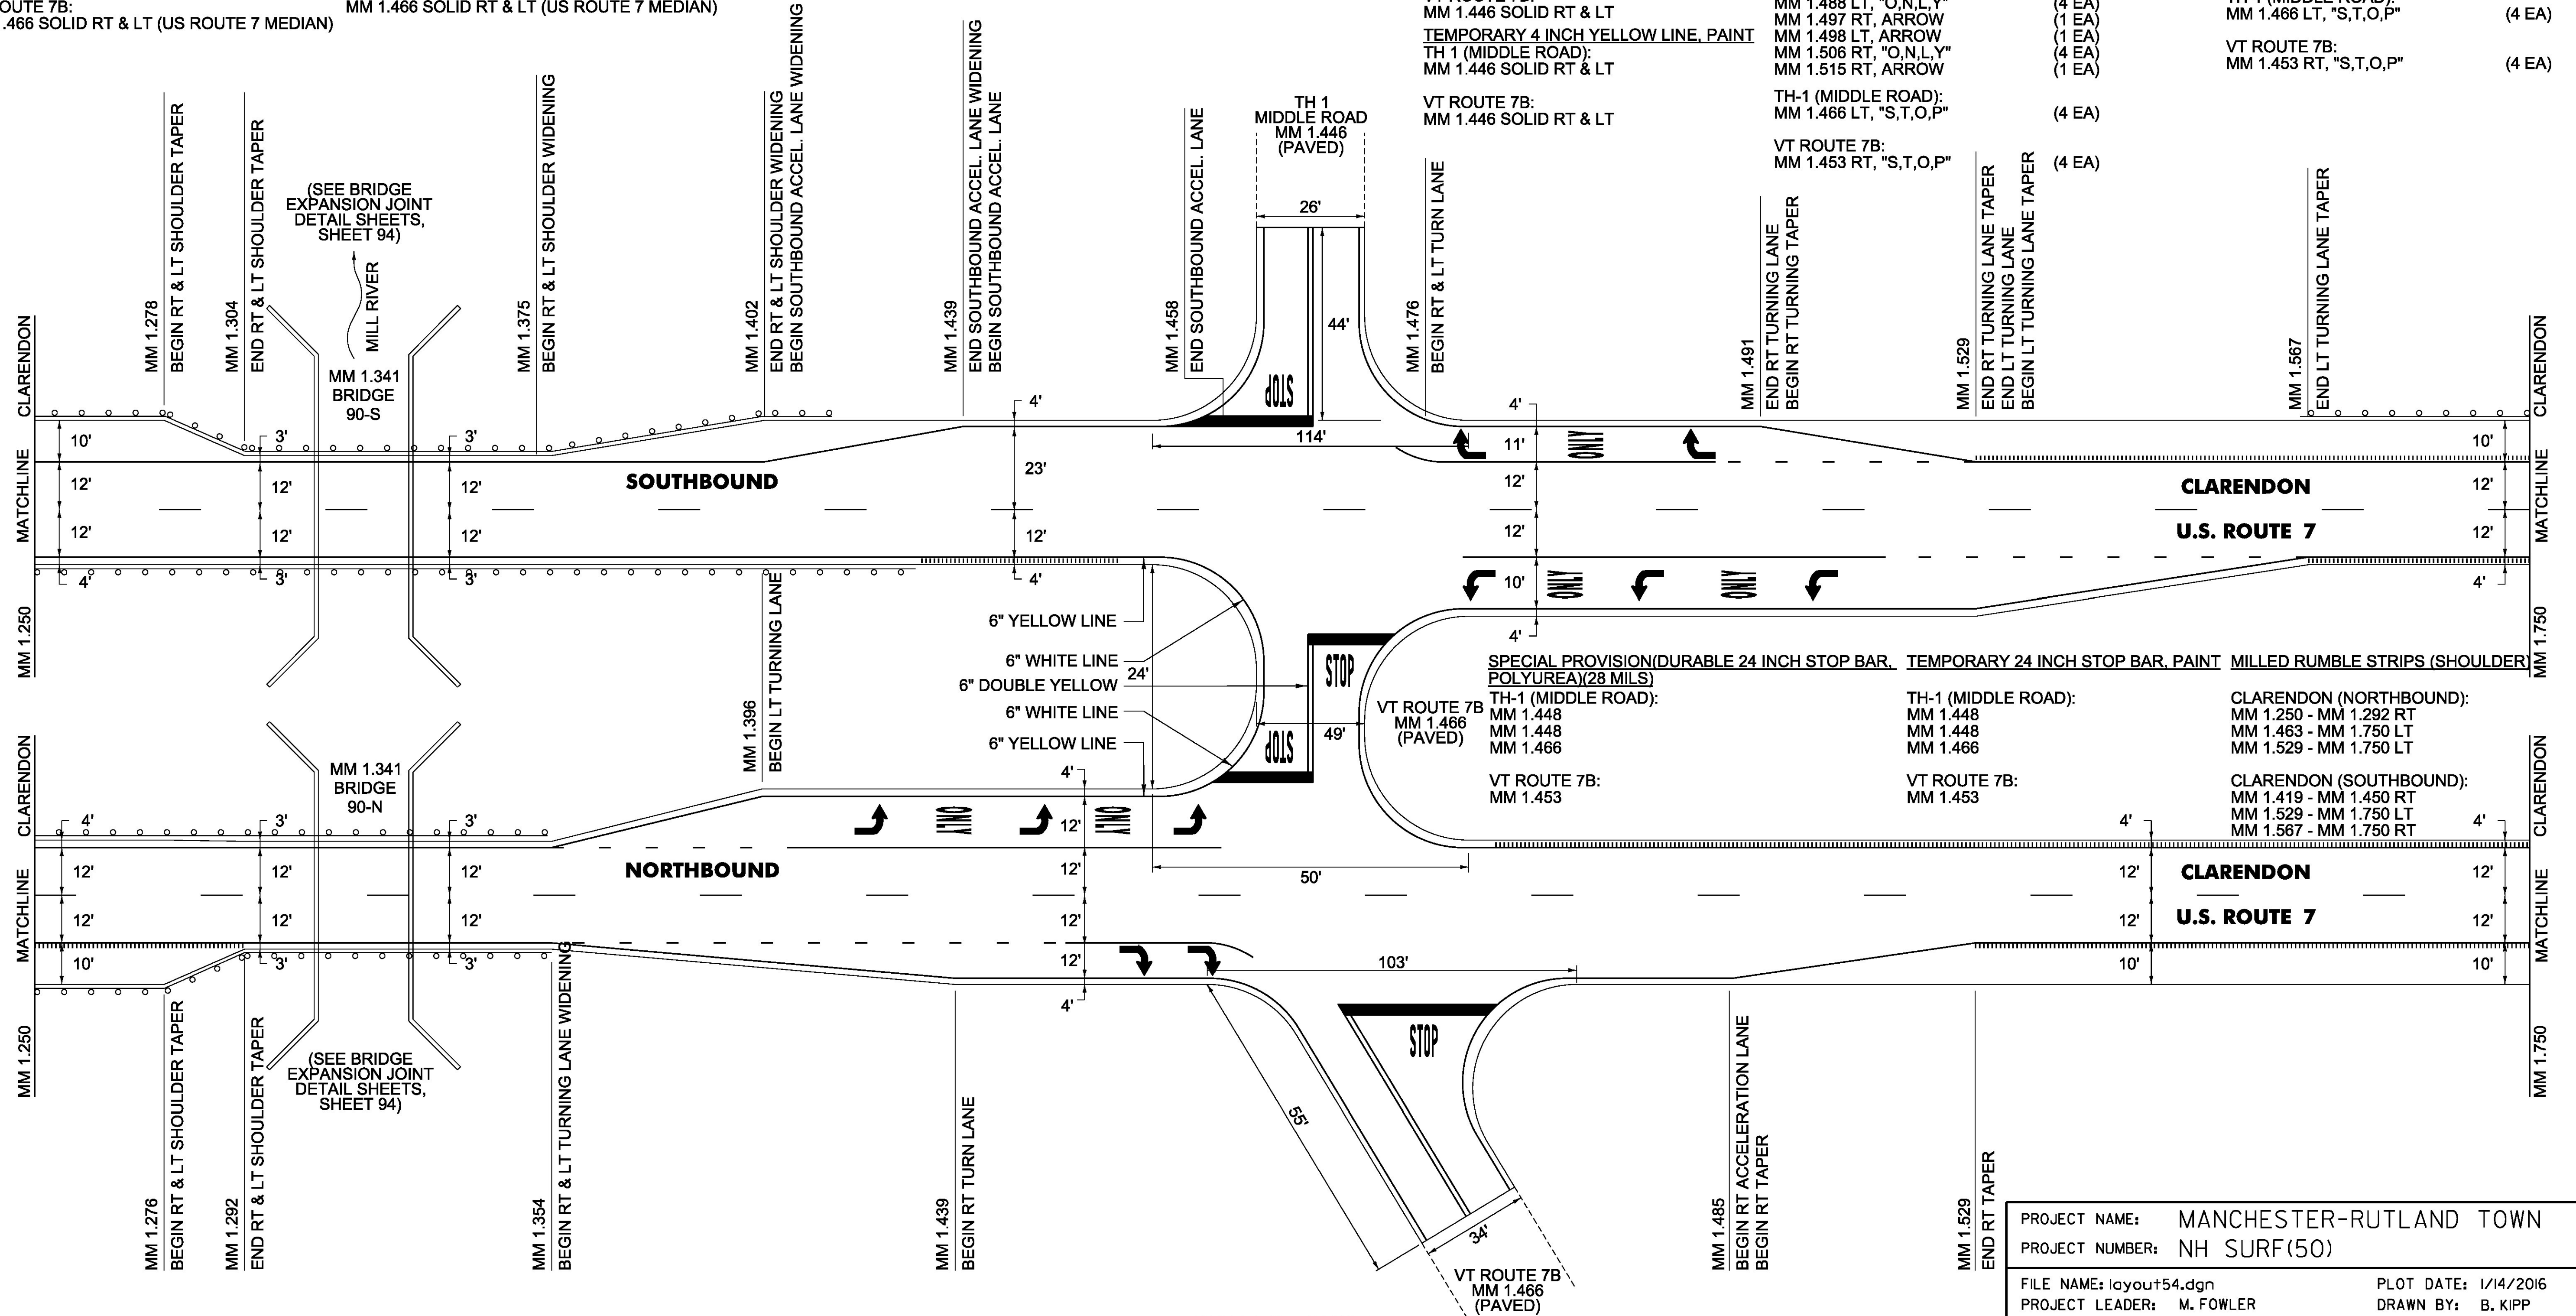

NOT TO SCALE

PROJECT NAME:	MANCHESTER-RUTLAND TOWN
PROJECT NUMBER:	NH SURF(50)
FILE NAME:	layout54.dgn
PROJECT LEADER:	M. FOWLER
DESIGNED BY:	B. KIPP
PLAN SHEET	54
PLOT DATE:	1/14/2016
DRAWN BY:	B. KIPP
CHECKED BY:	M. FOWLER
SHEET	68 OF 105