

SPECIAL PROVISION(DURABLE 6 INCH WHITE LINE, POLYUREA)(28 MILS)

CLARENDON (NORTHBOUND):
MM 3.447 - MM 4.000 SOLID RT
MM 3.447 - MM 4.000 DASHED CL
MM 3.447 - MM 3.522 DOTTED LANE LINE RT

CLARENDON (SOUTHBOUND):
MM 3.447 - MM 4.000 SOLID LT
MM 3.447 - MM 4.000 DASHED CL

TEMPORARY 6 INCH WHITE LINE, PAINT

CLARENDON (NORTHBOUND):
MM 3.447 - MM 4.000 SOLID RT
MM 3.447 - MM 4.000 DASHED CL
MM 3.447 - MM 3.522 DOTTED LANE LINE RT

CLARENDON (SOUTHBOUND):
MM 3.447 - MM 4.000 SOLID LT
MM 3.447 - MM 4.000 DASHED CL

SPECIAL PROVISION(DURABLE 6 INCH YELLOW LINE, POLYUREA)(28 MILS)

CLARENDON (NORTHBOUND):
MM 3.447 - MM 4.000 SOLID LT

CLARENDON (SOUTHBOUND):
MM 3.447 - MM 4.000 SOLID RT

TEMPORARY 6 INCH YELLOW LINE, PAINT

CLARENDON (NORTHBOUND):
MM 3.447 - MM 4.000 SOLID LT

CLARENDON (SOUTHBOUND):
MM 3.447 - MM 4.000 SOLID RT

SPECIAL PROVISION(DURABLE LETTER OR SYMBOL, POLYUREA)(28 MILS)

CLARENDON (SOUTHBOUND):
MM 3.550 RT, "A,H,E,A,D" (5 EA)
MM 3.550 LT, "A,H,E,A,D" (5 EA)
MM 3.557 RT, "S,I,G,N,A,L" (6 EA)
MM 3.557 LT, "S,I,G,N,A,L" (6 EA)


TEMPORARY LETTER OR SYMBOL, PAINT

CLARENDON (SOUTHBOUND):
MM 3.550 RT, "A,H,E,A,D" (5 EA)
MM 3.550 LT, "A,H,E,A,D" (5 EA)
MM 3.557 RT, "S,I,G,N,A,L" (6 EA)
MM 3.557 LT, "S,I,G,N,A,L" (6 EA)

MILLED RUMBLE STRIPS (SHOULDER)

CLARENDON (NORTHBOUND):
MM 3.447 - MM 3.606 LT
MM 3.522 - MM 4.000 RT
MM 3.634 - MM 4.000 LT

CLARENDON (SOUTHBOUND):
MM 3.447 - MM 3.606 RT
MM 3.447 - MM 4.000 LT
MM 3.634 - MM 4.000 RT

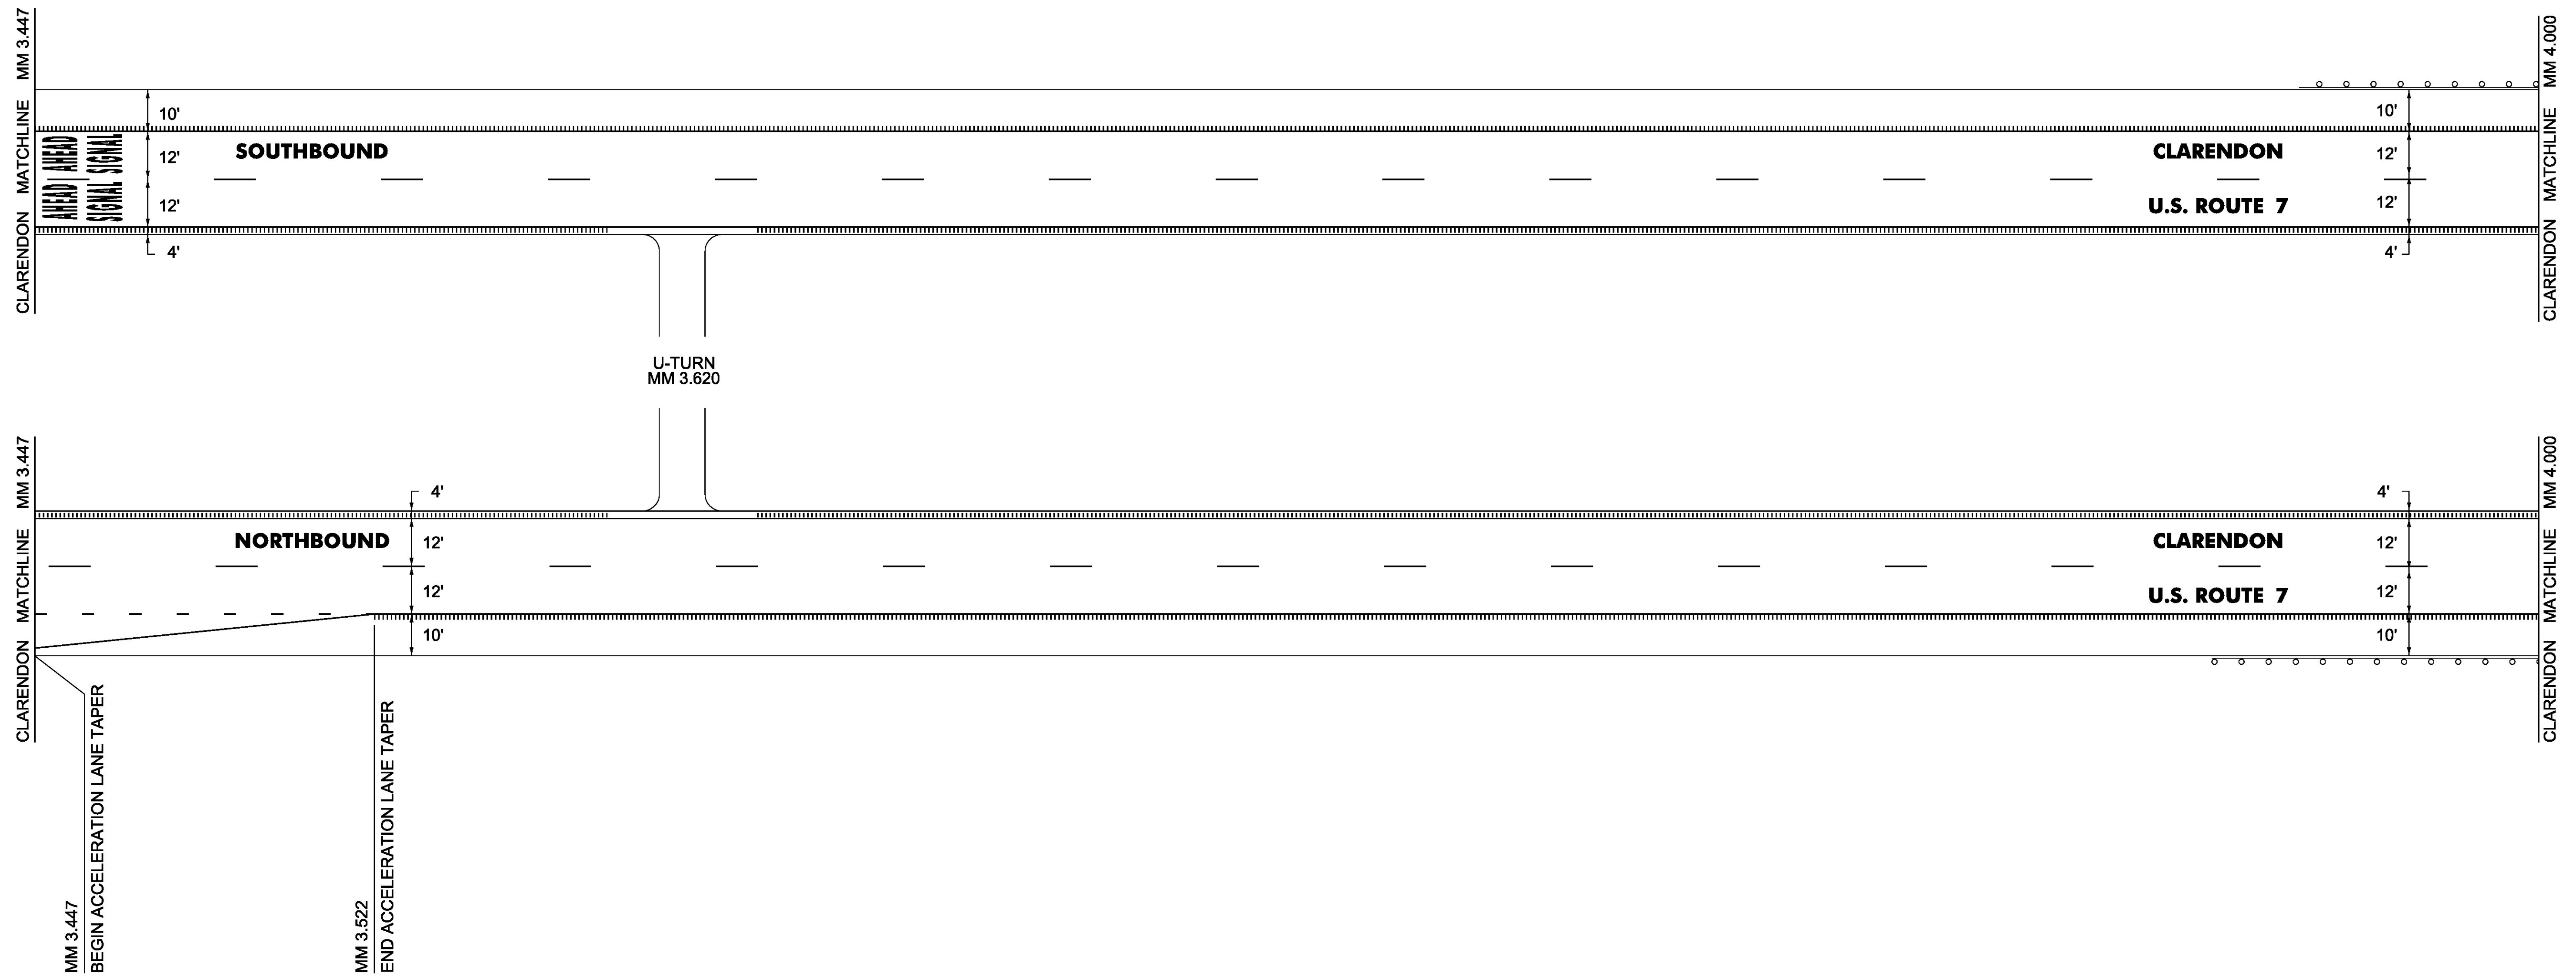

NOT TO SCALE

PROJECT NAME:	MANCHESTER-RUTLAND TOWN
PROJECT NUMBER:	NH SURF(50)
FILE NAME: layout58.dgn	PLOT DATE: 1/14/2016
PROJECT LEADER: M. FOWLER	DRAWN BY: B. KIPP
DESIGNED BY: B. KIPP	CHECKED BY: M. FOWLER
PLAN SHEET 58	SHEET 72 OF 105