

SPECIAL PROVISION(DURABLE 6 INCH WHITE LINE, POLYUREA)(28 MILS)

RUTLAND TOWN (NORTHBOUND):
 MM 0.336 - MM 0.352 DASHED CL
 MM 0.336 - MM 0.352 SOLID LANE LINE LT
 MM 0.336 - MM 0.341 SOLID RT
 MM 0.336 - MM 0.342 EDGE LINE RT
 MM 0.367 - MM 0.373 SOLID RT, RAISED ISLAND
 MM 0.378 - MM 0.475 DASHED CL
 MM 0.378 - MM 0.475 SOLID RT

RUTLAND TOWN (SOUTHBOUND):
 MM 0.336 - MM 0.352 DASHED CL
 MM 0.336 - MM 0.357 SOLID LT
 MM 0.370 - MM 0.419 SOLID LT
 MM 0.378 - MM 0.475 DASHED CL
 MM 0.378 - MM 0.412 SOLID LANE LINE RT
 MM 0.412 - MM 0.475 DOTTED LINE LINE RT
 MM 0.419 - MM 0.475 EDGE LINE LT
 MM 0.436 - MM 0.475 DOTTED LANE LINE LT

SPECIAL PROVISION(DURABLE 6 INCH YELLOW LINE, POLYUREA)(28 MILS)

RUTLAND TOWN (NORTHBOUND):
 MM 0.336 - MM 0.352 SOLID LT
 MM 0.378 - MM 0.475 SOLID LT

RUTLAND TOWN (SOUTHBOUND):
 MM 0.336 - MM 0.352 SOLID RT
 MM 0.378 - MM 0.475 SOLID RT

MILLED RUMBLE STRIPS (SHOULDER)

RUTLAND TOWN (NORTHBOUND):
 MM 0.388 - MM 0.475 RT

RUTLAND TOWN (SOUTHBOUND):
 MM 0.336 - MM 0.345 LT
 MM 0.384 - MM 0.419 LT

TEMPORARY 6 INCH WHITE LINE, PAINT

RUTLAND TOWN (NORTHBOUND):
 MM 0.336 - MM 0.352 DASHED CL
 MM 0.336 - MM 0.352 SOLID LANE LINE LT
 MM 0.336 - MM 0.341 SOLID RT
 MM 0.336 - MM 0.342 EDGE LINE RT
 MM 0.367 - MM 0.373 SOLID RT, RAISED ISLAND
 MM 0.378 - MM 0.475 DASHED CL
 MM 0.378 - MM 0.475 SOLID RT

RUTLAND TOWN (SOUTHBOUND):
 MM 0.336 - MM 0.352 DASHED CL
 MM 0.336 - MM 0.357 SOLID LT
 MM 0.370 - MM 0.419 SOLID LT
 MM 0.378 - MM 0.500 DASHED CL
 MM 0.378 - MM 0.412 SOLID LANE LINE RT
 MM 0.412 - MM 0.475 DOTTED LINE LINE RT
 MM 0.419 - MM 0.475 EDGE LINE LT
 MM 0.436 - MM 0.475 DOTTED LANE LINE LT

TEMPORARY 6 INCH YELLOW LINE, PAINT

RUTLAND TOWN (NORTHBOUND):
 MM 0.336 - MM 0.352 SOLID LT
 MM 0.378 - MM 0.475 SOLID LT

RUTLAND TOWN (SOUTHBOUND):
 MM 0.336 - MM 0.352 SOLID RT
 MM 0.378 - MM 0.475 SOLID RT

SPECIAL PROVISION(DURABLE 4 INCH WHITE LINE, POLYUREA)(28 MILS)

RUTLAND TOWN (NORTHBOUND):
 MM 0.341 - MM 0.354 EDGE LINE RT
 MM 0.357 RT, RAISED ISLAND
 MM 0.365 RT, LANE LINE RT
 MM 0.367 RT, RAISED ISLAND & LANE LINE RT
 MM 0.368 - MM 0.373 EDGE LINE RT
 MM 0.370 - MM 3.378 EDGE LINE RT

SPECIAL PROVISION(DURABLE 4 INCH YELLOW LINE, POLYUREA)(28 MILS)

RUTLAND TOWN (NORTHBOUND):
 MM 0.352 RT, RAISED ISLAND
 MM 0.365 RT, DOUBLE YELLOW
 MM 0.365 RT, RAISED MEDIAN

TEMPORARY 4 INCH WHITE LINE, PAINT

RUTLAND TOWN (NORTHBOUND):
 MM 0.341 - MM 0.354 EDGE LINE RT
 MM 0.357 RT, RAISED ISLAND
 MM 0.365 RT, LANE LINE RT
 MM 0.367 RT, RAISED ISLAND & LANE LINE RT
 MM 0.368 - MM 0.373 EDGE LINE RT
 MM 0.370 - MM 3.378 EDGE LINE RT

TEMPORARY 4 INCH YELLOW LINE, PAINT

RUTLAND TOWN (NORTHBOUND):
 MM 0.352 RT, RAISED ISLAND
 MM 0.365 RT, DOUBLE YELLOW
 MM 0.365 RT, RAISED MEDIAN

SPECIAL PROVISION(DURABLE LETTER OR SYMBOL, POLYUREA)(28 MILS)

RUTLAND TOWN (NORTHBOUND):
 MM 0.336 LT, "O,N,L,Y" (4 EA)
 MM 0.342 RT, ARROW (1 EA)
 MM 0.349 LT, ARROW (1 EA)
 MM 0.355 RT, YIELD MARKERS (4 EA)
 MM 0.362 RT, ARROW (1 EA)
 MM 0.362 RT, "O,N,L,Y" (4 EA)
 MM 0.364 RT, ARROW (1 EA)
 MM 0.372 RT, YIELD MARKERS (4 EA)

RUTLAND TOWN (SOUTHBOUND):
 MM 0.366 LT, ARROW (3 EA)
 MM 0.366 LT, "O,N,L,Y" (12 EA)
 MM 0.381 RT, ARROW (1 EA)
 MM 0.390 RT, "O,N,L,Y" (4 EA)
 MM 0.399 RT, ARROW (1 EA)
 MM 0.408 RT, "O,N,L,Y" (4 EA)
 MM 0.417 RT, ARROW (1 EA)

SPECIAL PROVISION(DURABLE 24 INCH STOP BAR, POLYUREA)(28 MILS)

RUTLAND TOWN (NORTHBOUND):
 MM 0.352
 MM 0.365 RT, DIAMOND RUN PLACE

RUTLAND TOWN (SOUTHBOUND):
 MM 0.378
 MM 0.366 LT, US ROUTE 4

SPECIAL PROVISION(DURABLE 12 INCH WHITE LINE, POLYUREA)(28 MILS)

RUTLAND TOWN (SOUTHBOUND):
 MM 0.419 - MM 0.436 GORE AREA LT

TEMPORARY LETTER OR SYMBOL, PAINT

RUTLAND TOWN (NORTHBOUND):
 MM 0.336 LT, "O,N,L,Y" (4 EA)
 MM 0.342 RT, ARROW (1 EA)
 MM 0.349 LT, ARROW (1 EA)
 MM 0.355 RT, YIELD MARKERS (4 EA)
 MM 0.362 RT, ARROW (1 EA)
 MM 0.362 RT, "O,N,L,Y" (4 EA)
 MM 0.364 RT, ARROW (1 EA)
 MM 0.372 RT, YIELD MARKERS (4 EA)

RUTLAND TOWN (SOUTHBOUND):
 MM 0.366 LT, ARROW (3 EA)
 MM 0.366 LT, "O,N,L,Y" (12 EA)
 MM 0.381 RT, ARROW (1 EA)
 MM 0.390 RT, "O,N,L,Y" (4 EA)
 MM 0.399 RT, ARROW (1 EA)
 MM 0.408 RT, "O,N,L,Y" (4 EA)
 MM 0.417 RT, ARROW (1 EA)


TEMPORARY 24 INCH STOP BAR, PAINT

RUTLAND TOWN (NORTHBOUND):
 MM 0.352
 MM 0.365 RT, DIAMOND RUN PLACE

RUTLAND TOWN (SOUTHBOUND):
 MM 0.378
 MM 0.366 LT, US ROUTE 4

TEMPORARY 12 INCH WHITE LINE, PAINT

RUTLAND TOWN (SOUTHBOUND):
 MM 0.419 - MM 0.436 GORE AREA LT

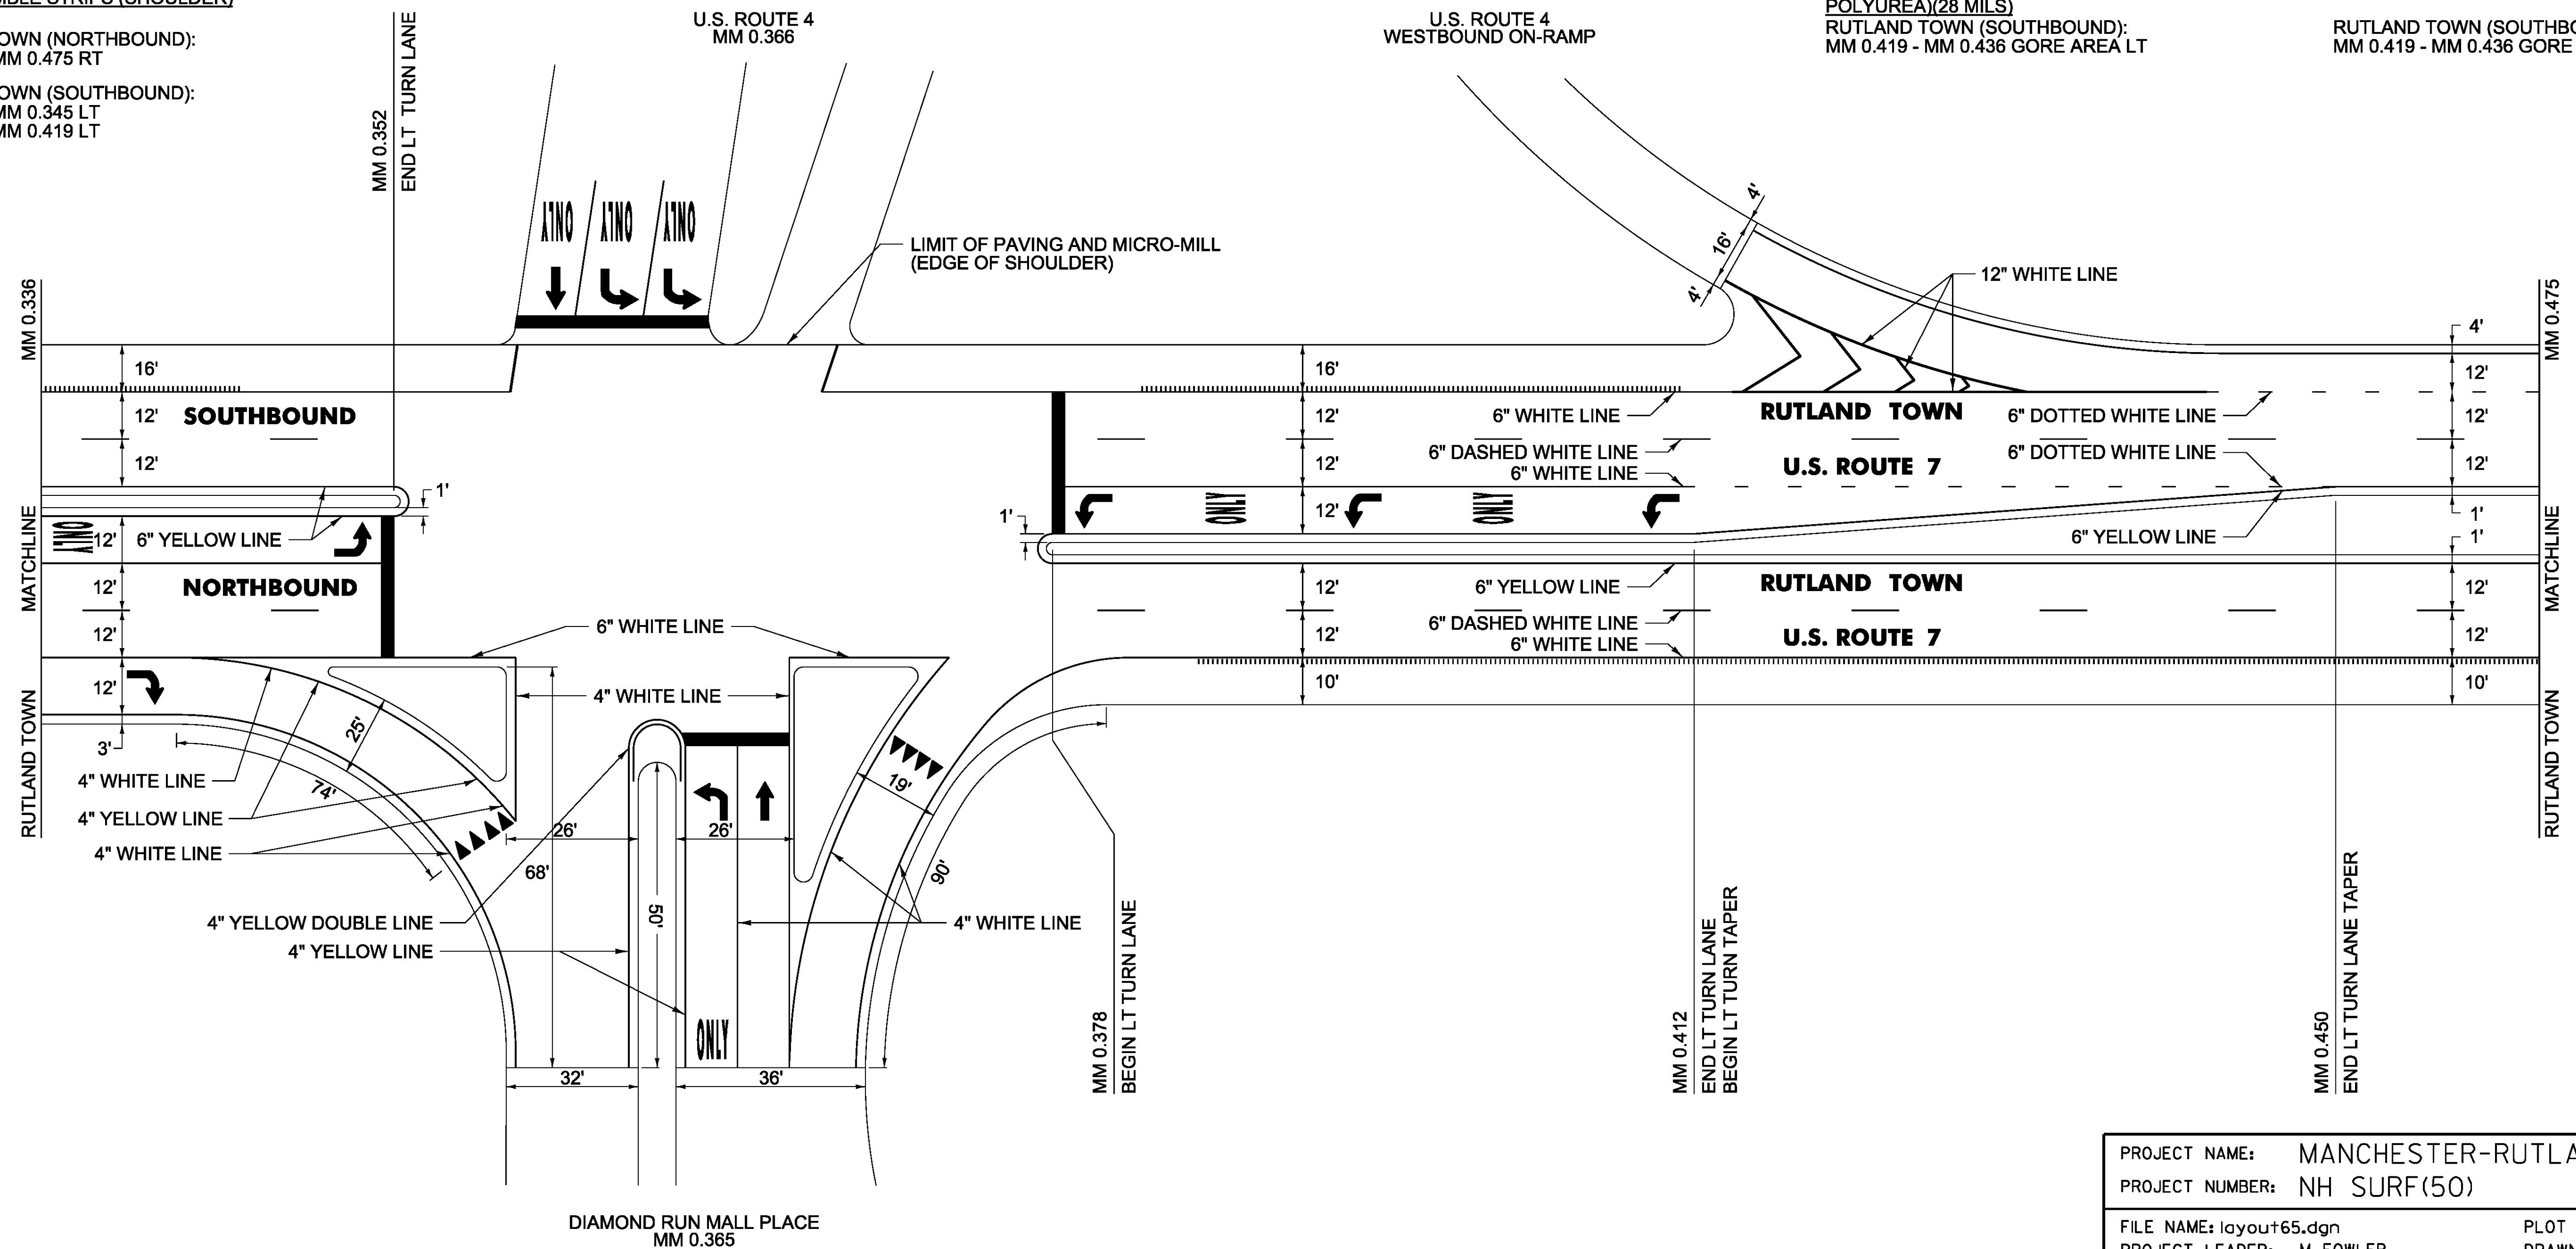

PROJECT NAME:	MANCHESTER-RUTLAND TOWN		
PROJECT NUMBER:	NH SURF(50)		
FILE NAME:	layout+65.dgn	PLOT DATE:	1/14/2016
PROJECT LEADER:	M. FOWLER	DRAWN BY:	B. KIPP
DESIGNED BY:	B. KIPP	CHECKED BY:	M. FOWLER
PLAN SHEET 65		SHEET 79	OF 105