

SPECIAL PROVISION(DURABLE 6 INCH WHITE LINE, POLYUREA)(28 MILS)

RUTLAND TOWN (NORTHBOUND):
MM 0.475 - MM 0.587 SOLID RT
MM 0.475 - MM 0.587 DASHED CL

RUTLAND TOWN (SOUTHBOUND):
MM 0.475 - MM 0.587 SOLID LT
MM 0.475 - MM 0.587 DASHED CL
MM 0.475 - MM 0.507 DOTTED LANE LINE LT

TEMPORARY 6 INCH WHITE LINE, PAINT

RUTLAND TOWN (NORTHBOUND):
MM 0.475 - MM 0.587 SOLID RT
MM 0.475 - MM 0.587 DASHED CL

RUTLAND TOWN (SOUTHBOUND):
MM 0.475 - MM 0.587 SOLID LT
MM 0.475 - MM 0.587 DASHED CL
MM 0.475 - MM 0.507 DOTTED LANE LINE LT

SPECIAL PROVISION(DURABLE 6 INCH YELLOW LINE, POLYUREA)(28 MILS)

RUTLAND TOWN (NORTHBOUND):
MM 0.475 - MM 0.587 SOLID LT

RUTLAND TOWN (SOUTHBOUND):
MM 0.475 - MM 0.587 SOLID RT

TEMPORARY 6 INCH YELLOW LINE, PAINT


RUTLAND TOWN (NORTHBOUND):
MM 0.475 - MM 0.587 SOLID LT

RUTLAND TOWN (SOUTHBOUND):
MM 0.475 - MM 0.587 SOLID RT

MILLED RUMBLE STRIPS (SHOULDER)

RUTLAND TOWN (NORTHBOUND):
MM 0.475 - MM 0.587 RT

RUTLAND TOWN (SOUTHBOUND):
MM 0.507 - MM 0.587 LT

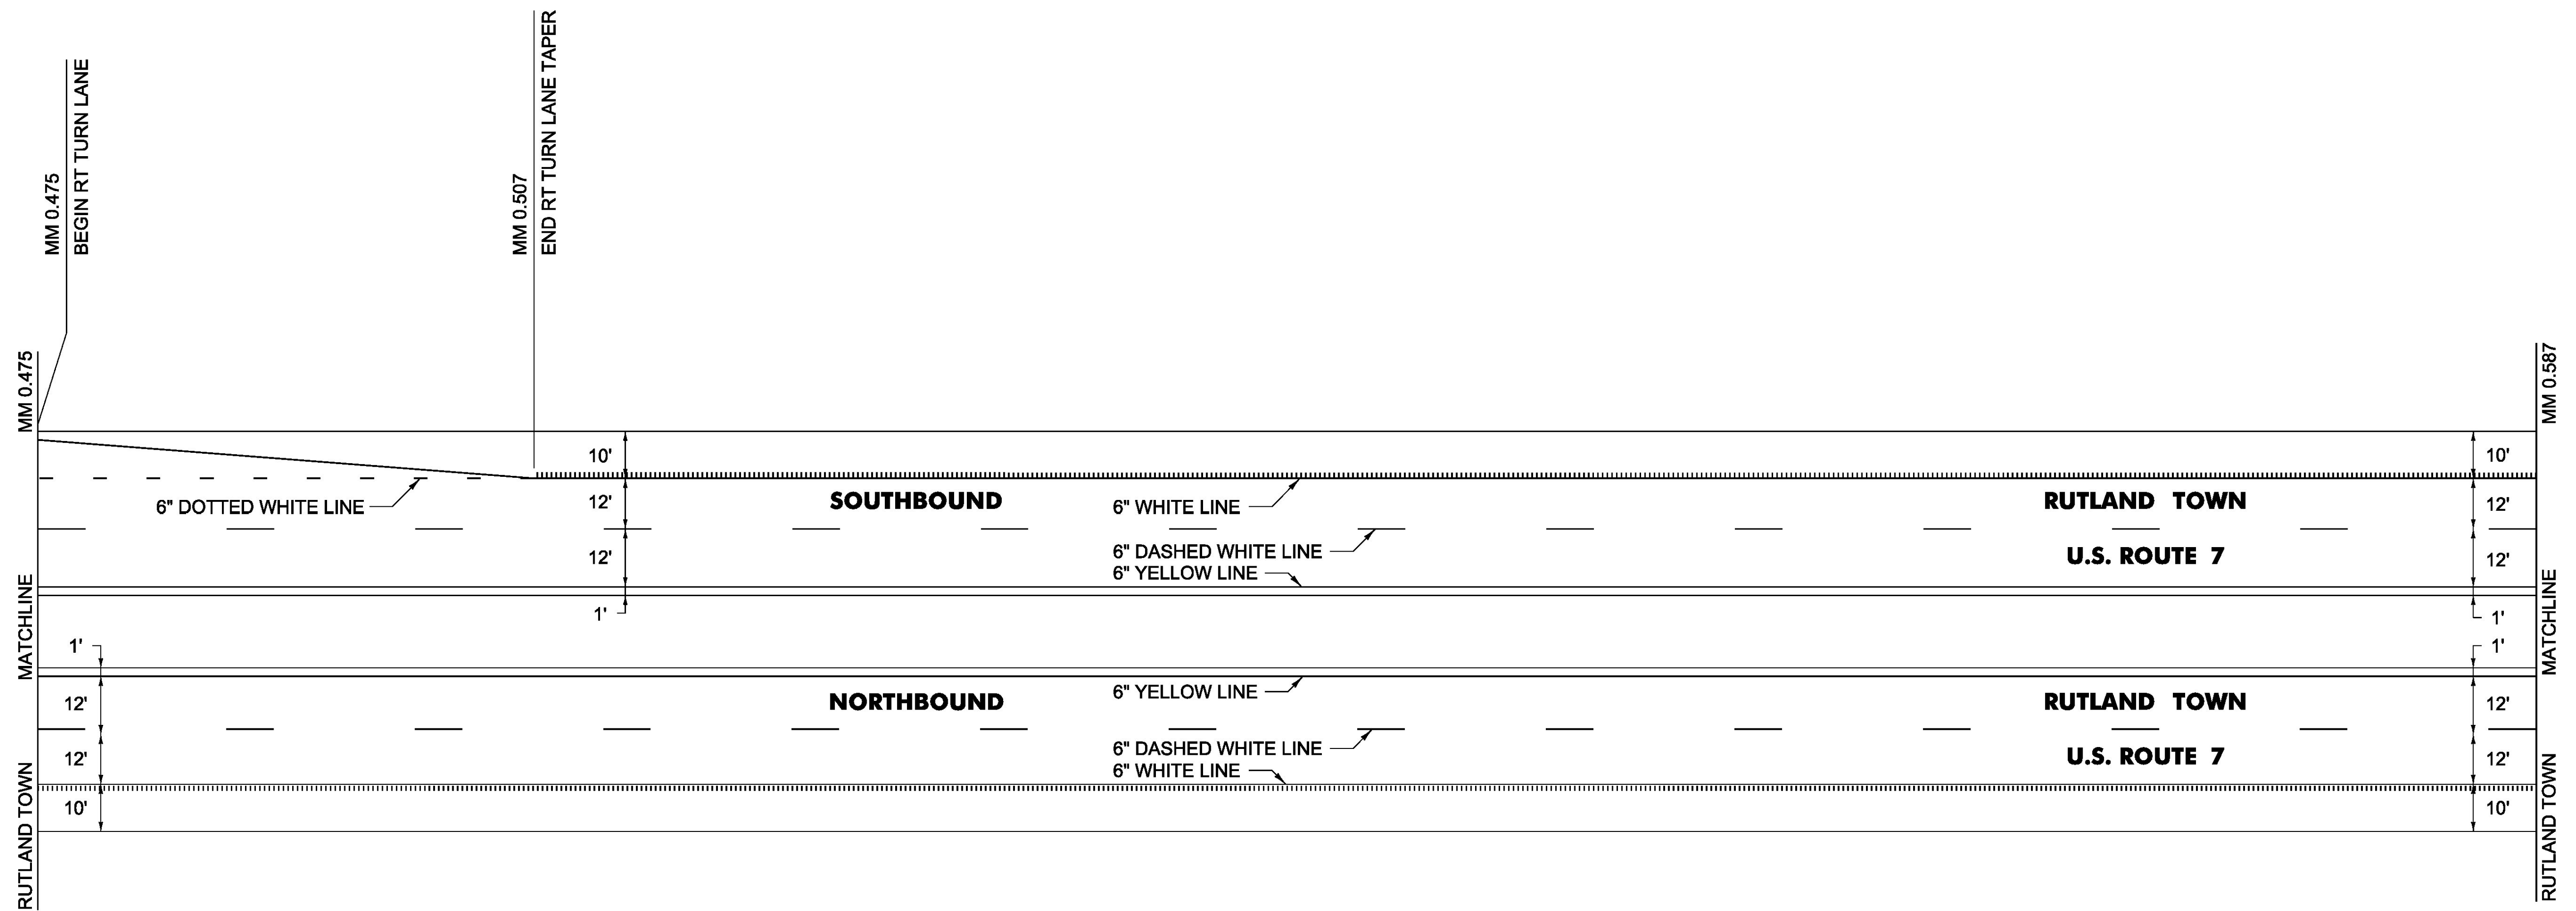

PROJECT NAME:	MANCHESTER-RUTLAND TOWN
PROJECT NUMBER:	NH SURF(50)
FILE NAME: layout66.dgn	PLOT DATE: 1/14/2016
PROJECT LEADER: M. FOWLER	DRAWN BY: B. KIPP
DESIGNED BY: B. KIPP	CHECKED BY: M. FOWLER
PLAN SHEET 66	SHEET 80 OF 105