

SPECIAL PROVISION(DURABLE 4 INCH WHITE LINE, POLYUREA)(28 MILS)
 RUTLAND TOWN:
 MM 1.031 EDGE LINES LT (RANDBURY ROAD)

SPECIAL PROVISION(DURABLE 4 INCH YELLOW LINE, POLYUREA)(28 MILS)
 RUTLAND TOWN:
 MM 1.031 DOUBLE YELLOW LT (RANDBURY ROAD)

SPECIAL PROVISION(DURABLE 6 INCH WHITE LINE, POLYUREA)(28 MILS)
 RUTLAND TOWN (NORTHBOUND):
 MM 0.880 - MM 1.060 DASHED CL
 MM 0.880 - MM 1.060 SOLID RT

RUTLAND TOWN (SOUTHBOUND):
 MM 0.880 - MM 1.027 SOLID LT
 MM 0.880 - MM 0.933 SOLID LANE LINE LT
 MM 0.933 - MM 0.965 DOTTED LANE LINE LT
 MM 1.034 - MM 1.060 SOLID LT

SPECIAL PROVISION(DURABLE 6 INCH YELLOW LINE, POLYUREA)(28 MILS)
 RUTLAND TOWN (NORTHBOUND):
 MM 0.880 - MM 0.890 DOUBLE YELLOW LT
 MM 0.890 - MM 1.027 SOLID LT
 MM 0.890 - MM 1.027 DASHED LT
 MM 1.034 - MM 1.060 SOLID LT
 MM 1.034 - MM 1.060 DASHED LT

RUTLAND TOWN (SOUTHBOUND):
 MM 0.890 - MM 1.027 SOLID RT
 MM 0.890 - MM 1.027 DASHED RT
 MM 1.034 - MM 1.060 SOLID RT
 MM 1.034 - MM 1.060 DASHED RT

TEMPORARY 4 INCH WHITE LINE, PAINT
 RUTLAND TOWN:
 MM 1.031 EDGE LINES LT (RANDBURY ROAD)

TEMPORARY 4 INCH YELLOW LINE, PAINT
 RUTLAND TOWN:
 MM 1.031 DOUBLE YELLOW LT (RANDBURY ROAD)

TEMPORARY 6 INCH WHITE LINE, PAINT
 RUTLAND TOWN (NORTHBOUND):
 MM 0.880 - MM 1.060 DASHED CL
 MM 0.880 - MM 1.060 SOLID RT

RUTLAND TOWN (SOUTHBOUND):
 MM 0.880 - MM 1.027 SOLID LT
 MM 0.880 - MM 0.933 SOLID LANE LINE LT
 MM 0.933 - MM 0.965 DOTTED LANE LINE LT
 MM 1.034 - MM 1.060 SOLID LT

TEMPORARY 6 INCH YELLOW LINE, PAINT
 RUTLAND TOWN (NORTHBOUND):
 MM 0.880 - MM 0.890 DOUBLE YELLOW LT
 MM 0.890 - MM 1.027 SOLID LT
 MM 0.890 - MM 1.027 DASHED LT
 MM 1.034 - MM 1.060 SOLID LT
 MM 1.034 - MM 1.060 DASHED LT

RUTLAND TOWN (SOUTHBOUND):
 MM 0.890 - MM 1.027 SOLID RT
 MM 0.890 - MM 1.027 DASHED RT
 MM 1.034 - MM 1.060 SOLID RT
 MM 1.034 - MM 1.060 DASHED RT

SPECIAL PROVISION(DURABLE LETTER OR SYMBOL, POLYUREA)(28 MILS)

RUTLAND TOWN:
 MM 0.880 LT, ARROW (1 EA)
 MM 0.892 LT, "O,N,L,Y" (4 EA)
 MM 0.897 CL, ARROW (2 EA)
 MM 0.904 LT, ARROW (1 EA)
 MM 0.933 LT, "O,N,L,Y" (4 EA)
 MM 0.934 CL, ARROW (2 EA)
 MM 0.971 CL, ARROW (2 EA)
 MM 1.008 CL, ARROW (2 EA)
 MM 1.045 CL, ARROW (2 EA)

RANDBURY ROAD:
 MM 1.031 LT, "S,T,O,P" (4 EA)

TEMPORARY LETTER OR SYMBOL, PAINT

RUTLAND TOWN:
 MM 0.880 LT, ARROW (1 EA)
 MM 0.892 LT, "O,N,L,Y" (4 EA)
 MM 0.897 CL, ARROW (2 EA)
 MM 0.904 LT, ARROW (1 EA)
 MM 0.933 LT, "O,N,L,Y" (4 EA)
 MM 0.934 CL, ARROW (2 EA)
 MM 0.971 CL, ARROW (2 EA)
 MM 1.008 CL, ARROW (2 EA)
 MM 1.045 CL, ARROW (2 EA)


RANDBURY ROAD:
 MM 1.031 LT, "S,T,O,P" (4 EA)

SPECIAL PROVISION(DURABLE 24 INCH STOP BAR, POLYUREA)(28 MILS)

RANDBURY ROAD:
 MM 1.031 LT

TEMPORARY 24 INCH STOP BAR, PAINT

RANDBURY ROAD:
 MM 1.031 LT

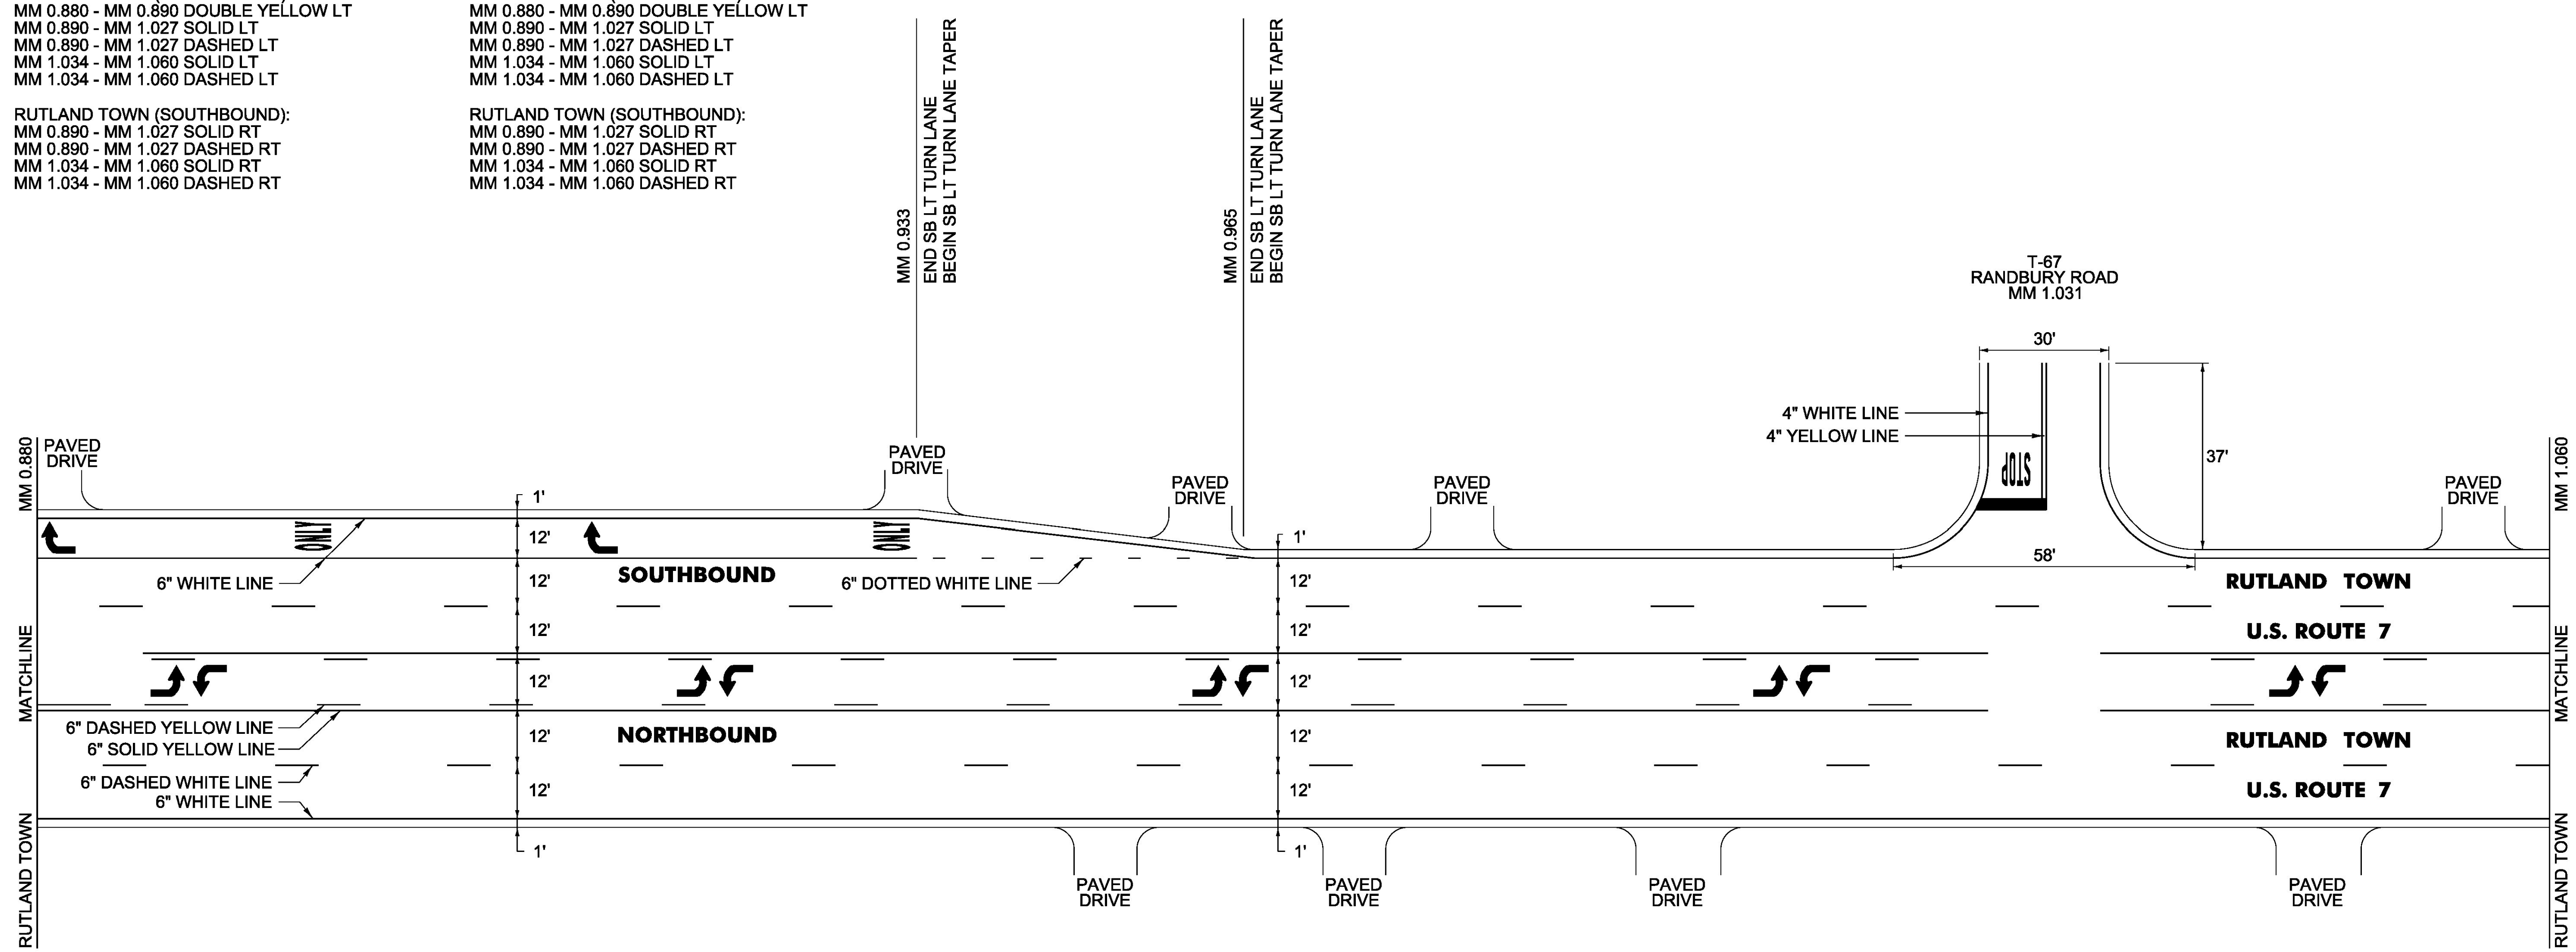

PROJECT NAME:	MANCHESTER-RUTLAND TOWN
PROJECT NUMBER:	NH SURF(50)
FILE NAME:	layout+69.dgn
PROJECT LEADER:	M. FOWLER
DESIGNED BY:	B. KIPP
PLAN SHEET	69
PLOT DATE:	1/14/2016
DRAWN BY:	B. KIPP
CHECKED BY:	M. FOWLER
SHEET	83 OF 105