


US 7 Wallingford (part of Manchester-Rutland) NH SURF(50) PreCon Ruts
 Profiled 12/2/2014

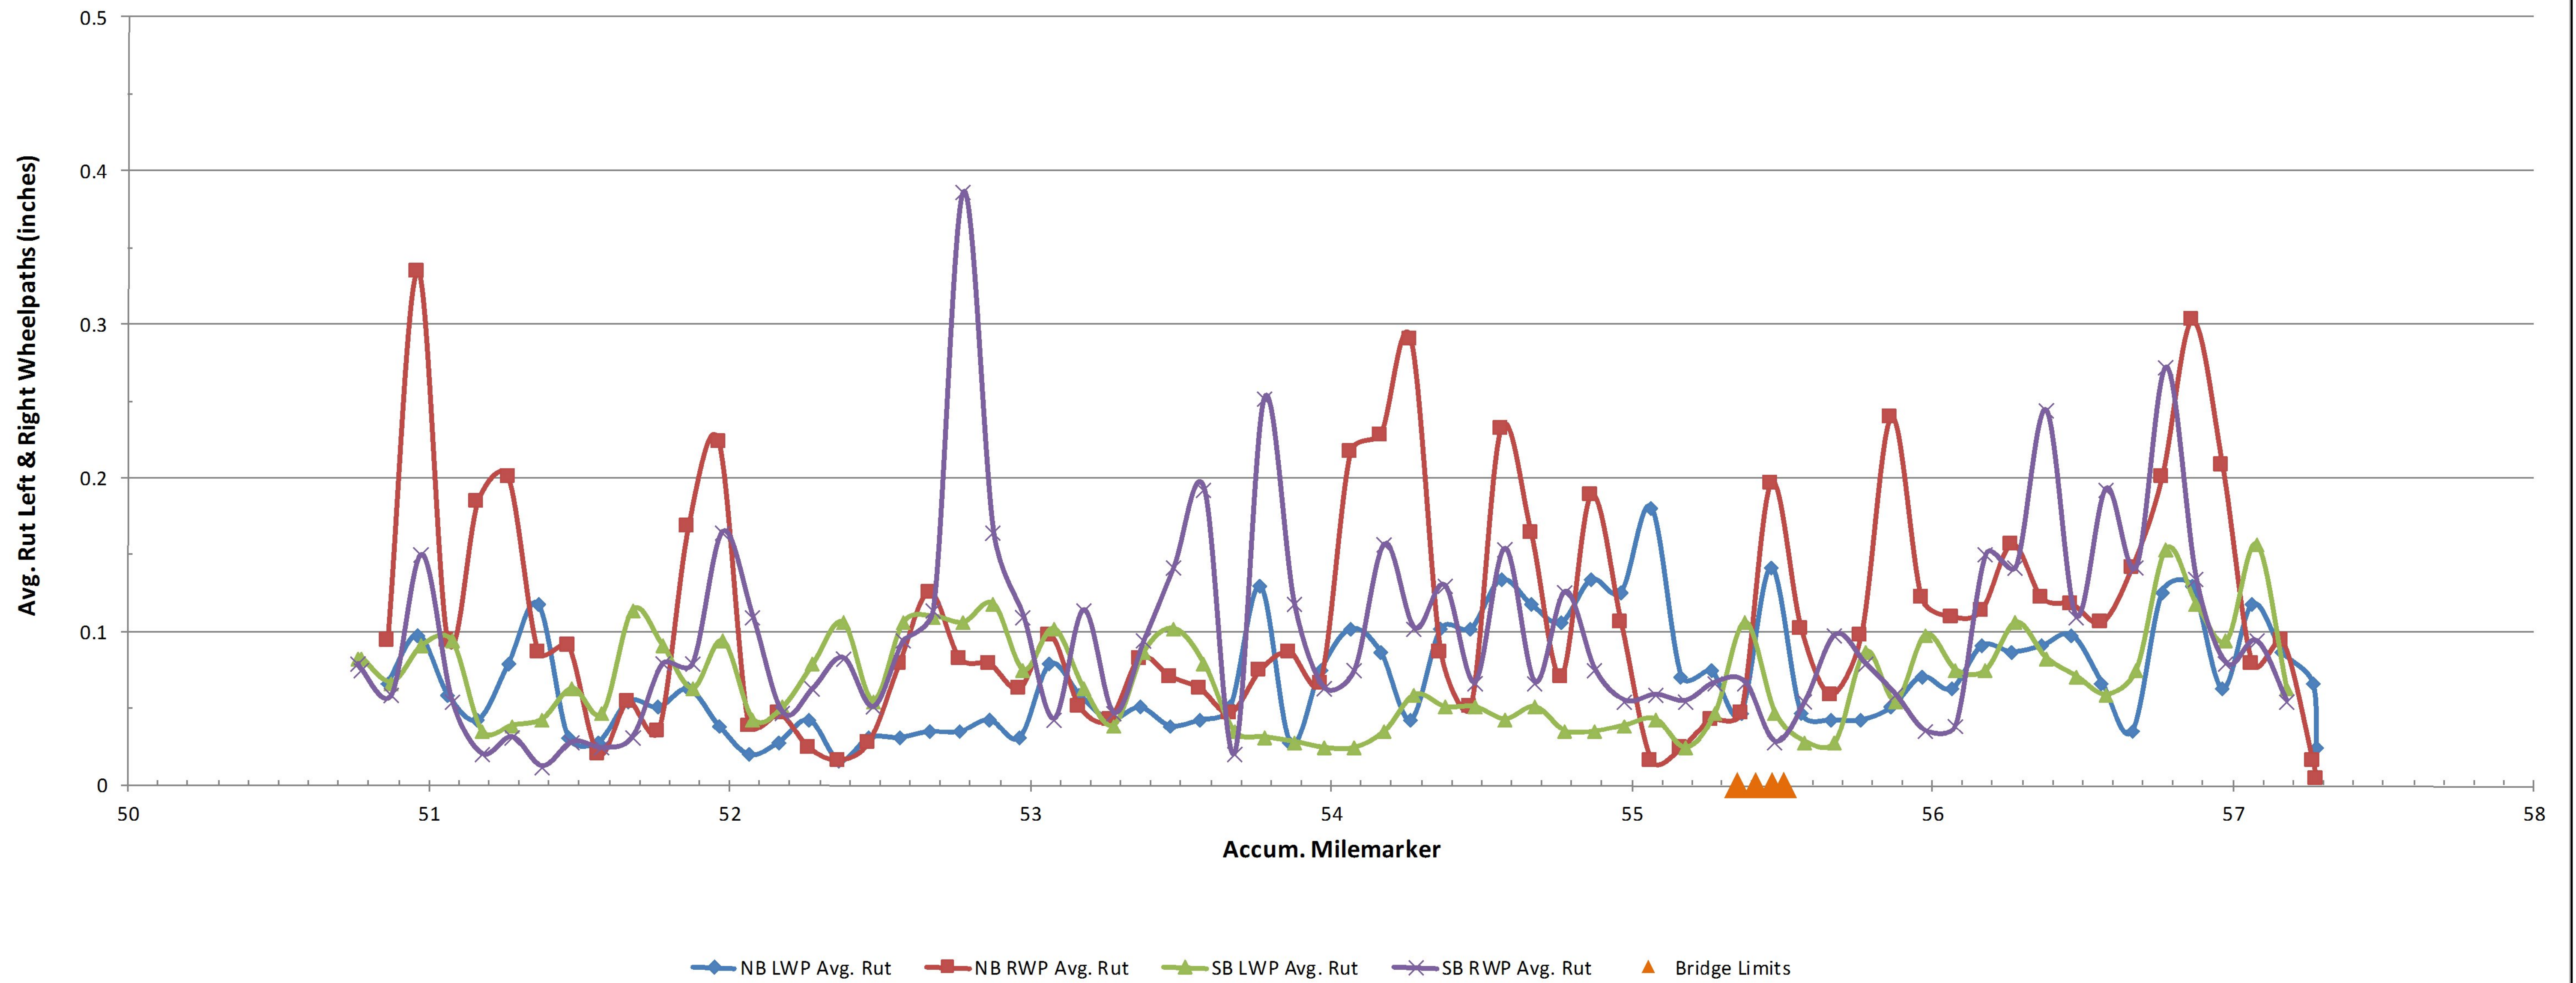

PROJECT NAME:	MANCHESTER-RUTLAND TOWN
PROJECT NUMBER:	NH SURF(50)
FILE NAME: p14v200.dgn	PLOT DATE: 1/14/2016
PROJECT LEADER: M. FOWLER	DRAWN BY: B. KIPP
DESIGNED BY: B. KIPP	CHECKED BY: M. FOWLER
RUTTING DATA INFORMATION SHEET 2	SHEET 99 OF 105