


US 7 NB Wallingford-Rutland Town (divided hwy.)(part of Manchester-Rutland) NH SURF(50) PreCon Ruts
 Profiled 12/2/2014

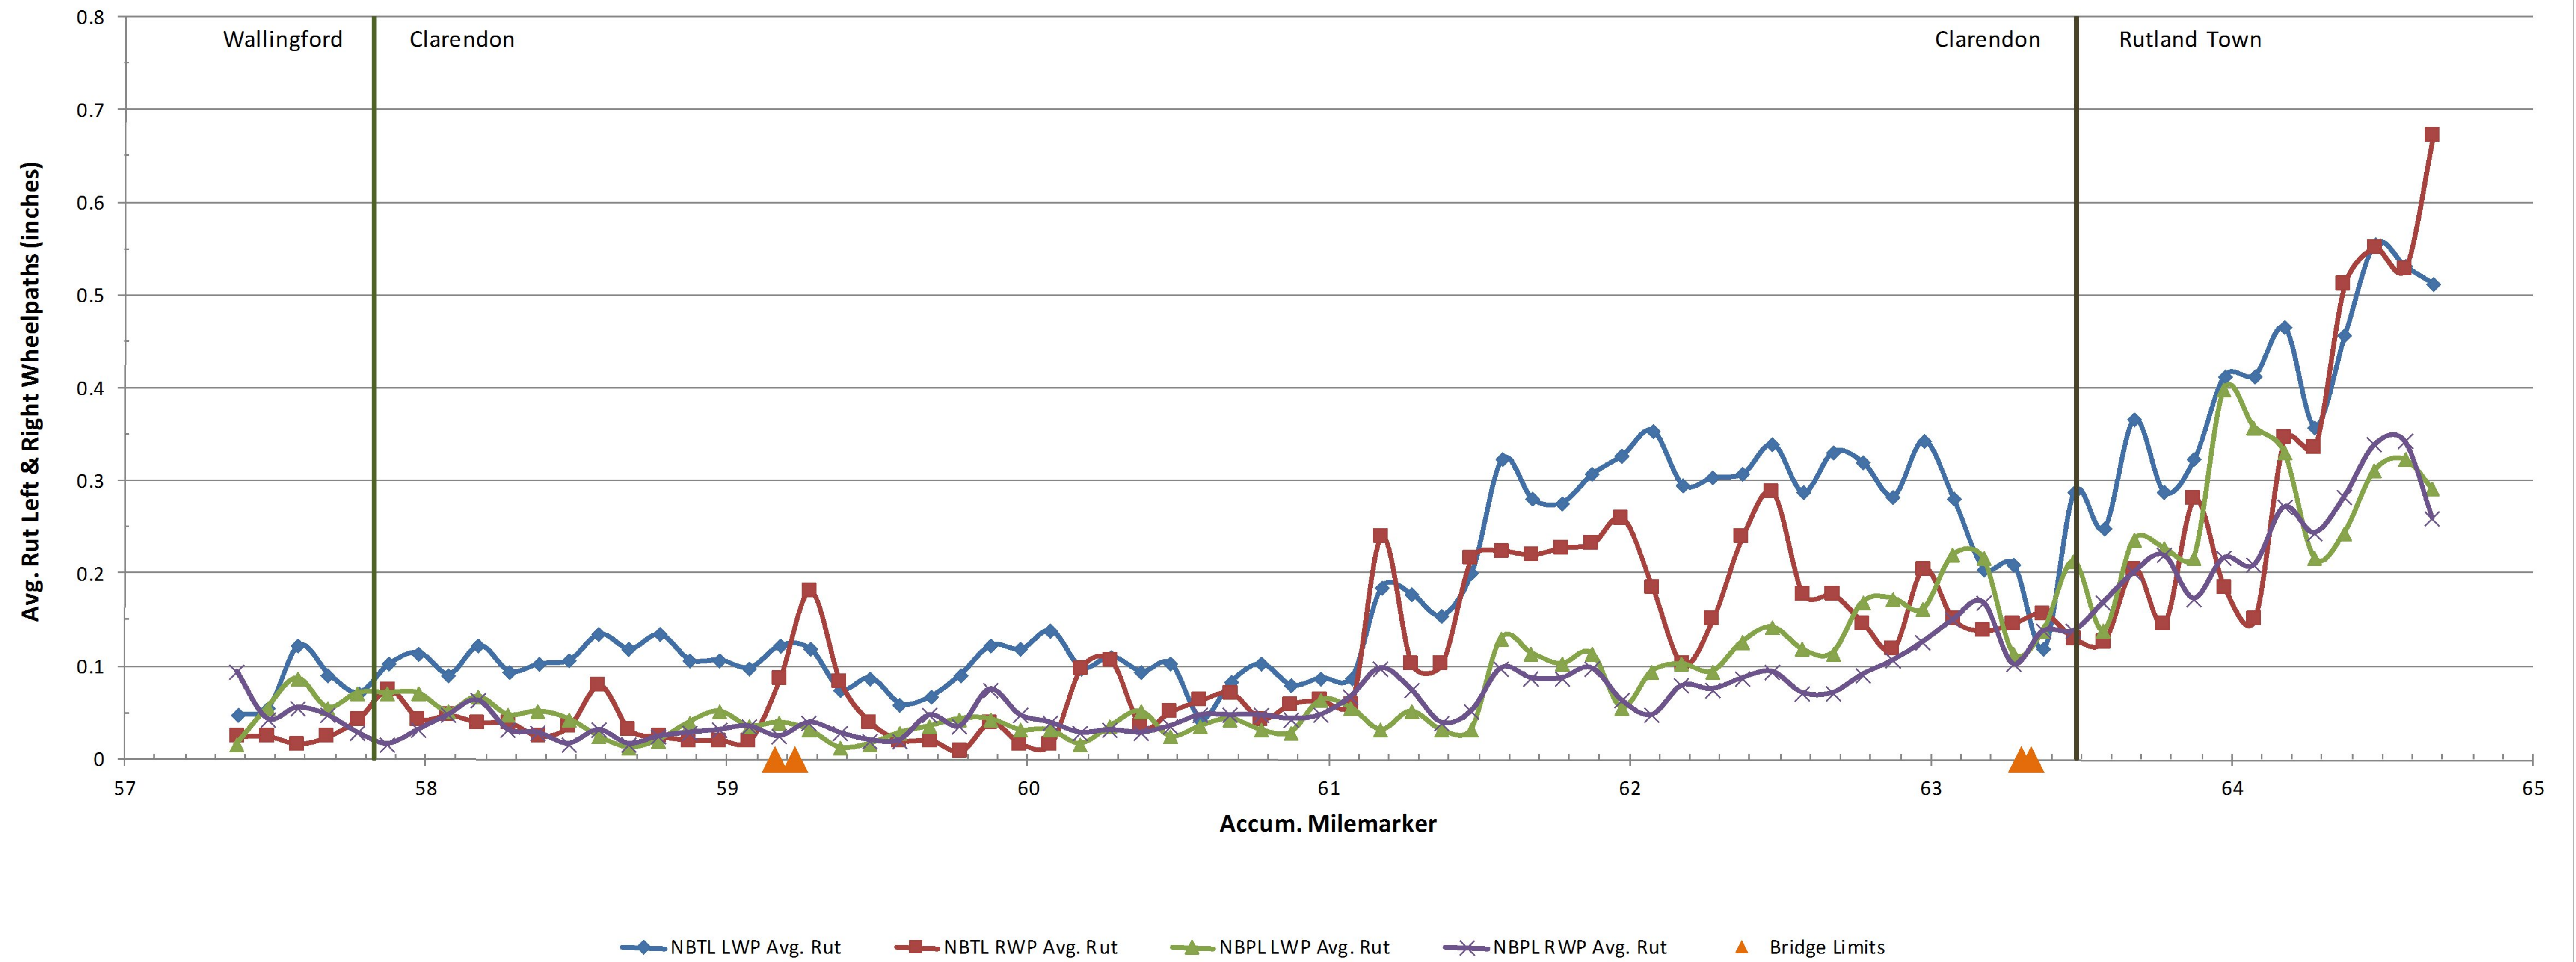

PROJECT NAME: MANCHESTER-RUTLAND TOWN	
PROJECT NUMBER: NH SURF(50)	
FILE NAME: p14v200.dgn	PLOT DATE: 1/14/2016
PROJECT LEADER: M. FOWLER	DRAWN BY: B. KIPP
DESIGNED BY: B. KIPP	CHECKED BY: M. FOWLER
RUTTING DATA INFORMATION SHEET 3	SHEET 100 OF 105