

CHANGING ELEVATION OF DROP INLETS,
CATCH BASINS, OR MANHOLES

BENNINGTON:
MM 5.688 LT
MM 5.693 RT
MM 5.720 LT
MM 5.720 RT
MM 5.748 LT

CHANGING ELEVATION OF SEWER MANHOLES
(ELEVATION ADJUSTMENT BY OTHERS)

BENNINGTON:
MM 5.684 LT

ADJUST ELEVATION OF VALVE BOX
(ELEVATION ADJUSTMENT BY OTHERS)

BENNINGTON:
MM 5.687 RT
MM 5.687 RT


TEMPORARY 4 INCH WHITE LINE, PAINT &
DURABLE 4 INCH WHITE LINE (OPTION BID ITEM)
(ALL LINES WILL INCLUDE EDGE LINE BREAKS AND
RADIUS FOR TOWN HIGHWAYS)
BENNINGTON:
MM 5.672 - 5.752 DOUBLE SOLID LT & RT
MM 5.719 - 5.740 DOTTED RT
MM 5.740 - 5.752 SOLID RT (LANE LINE)

TEMPORARY 4 INCH YELLOW LINE, PAINT &
DURABLE 4 INCH YELLOW LINE (OPTION BID ITEM)
(ALL LINES WILL INCLUDE C/L BREAKS FOR
TOWN HIGHWAYS)
BENNINGTON:
MM 5.672 - 5.752 DOUBLE SOLID C/L
MM 5.694 - 5.740 DOUBLE SOLID RT


TEMPORARY 8 INCH YELLOW LINE, PAINT &
DURABLE 8 INCH YELLOW LINE (OPTION BID ITEM)
BENNINGTON:
MM 5.694 - 5.740 RT (DIAGONALS MEDIAN)(215 FT)

TEMPORARY LETTER OR SYMBOL, PAINT &
DURABLE LETTER OR SYMBOL (OPTION BID ITEM)
BENNINGTON:
MM 5.688 RT - "SIGNAL" (6 EA)
MM 5.796 RT - "AHEAD" (5 EA)
MM 5.741 RT - "ONLY" (4 EA)
MM 5.748 RT - "←" (1 EA)
MM 5.748 RT - "↑" (1 EA)

TEMPORARY CROSSWALK MARKING, PAINT &
DURABLE CROSSWALK MARKING (OPTION BID ITEM)
BENNINGTON:
MM 5.683

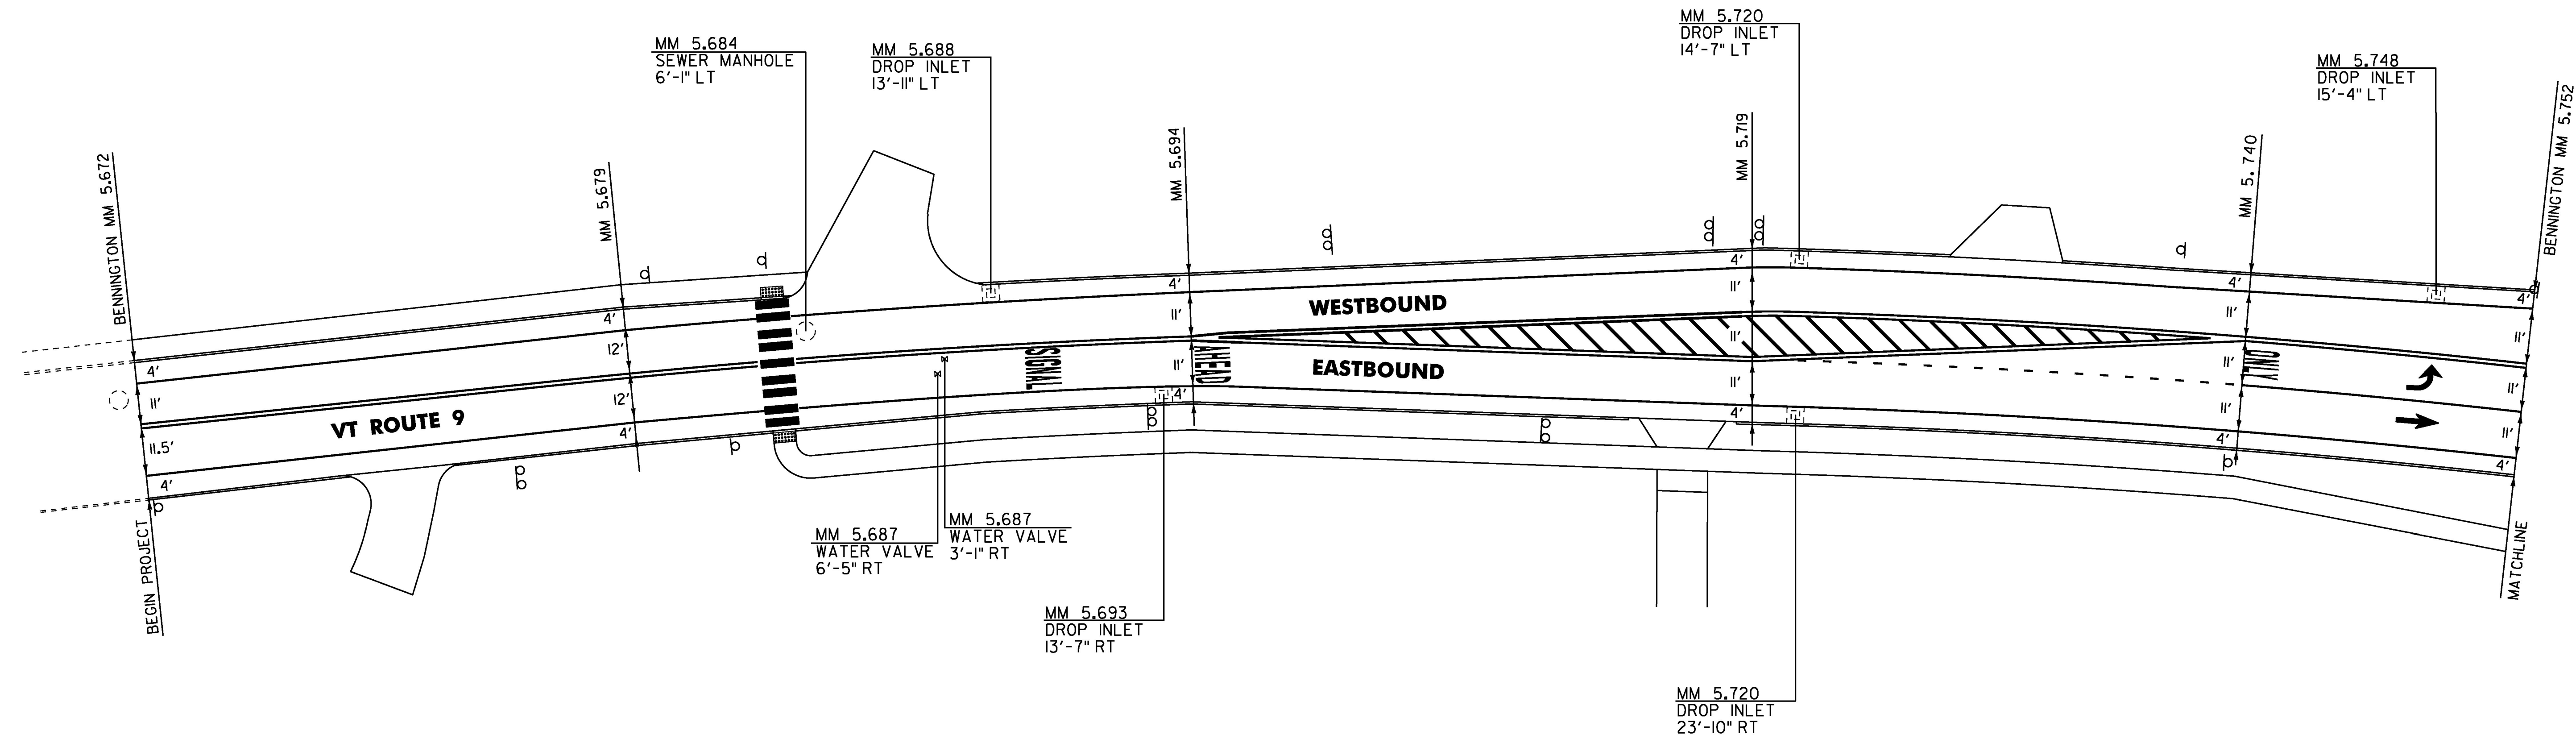

LEGEND: COLD PLANE AREA

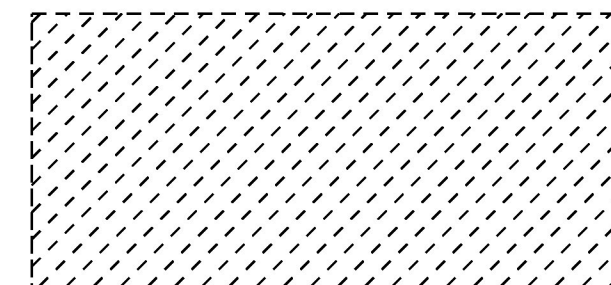

NOT TO SCALE

PROJECT NAME:	BENNINGTON-WILMINGTON		
PROJECT NUMBER:	NH SURF (51)		
FILE NAME:	pl4v201Bennington-Wilmington.dg	DATE:	28-MAR-2017
PROJECT LEADER:	M. FOWLER	DRAWN BY:	N. PAPPAS
DESIGNED BY:	N. PAPPAS	CHECKED BY:	M. FOWLER
LAYOUT SHEET 8		SHEET 27	OF 64