

CHANGING ELEVATION OF DROP INLETS, CATCH BASINS, OR MANHOLES

BENNINGTON:
 MM 5.762 RT
 MM 5.769 LT
 MM 5.788 LT
 MM 5.788 RT
 MM 5.811 LT
 MM 5.811 RT
 MM 5.842 RT

CHANGING ELEVATION OF SEWER MANHOLES (ELEVATION ADJUSTMENT BY OTHERS)

BENNINGTON:
 MM 5.763 CL
 MM 5.814 CL
 MM 5.868 CL

TEMPORARY 4 INCH WHITE LINE, PAINT & DURABLE 4 INCH WHITE LINE (OPTION BID ITEM)
 (ALL LINES WILL INCLUDE EDGE LINE BREAKS AND RADIUS FOR TOWN HIGHWAYS)

BENNINGTON:
 MM 5.752 - 5.765 SOLID LT
 MM 5.752 - 5.871 SOLID RT
 MM 5.752 - 5.779 SOLID RT (LANE LINE)
 MM 5.779 - 5.786 DOTTED RT TO LT
 MM 5.791 - 5.799 DOTTED LT TO RT
 MM 5.802 - 5.829 SOLID LT
 MM 5.826 - 5.844 DOTTED RT
 MM 5.837 - 5.858 DOTTED LT
 MM 5.844 - 5.869 SOLID RT (LANE LINE)
 MM 5.858 - 5.871 SOLID LT

TEMPORARY 4 INCH YELLOW LINE, PAINT & DURABLE 4 INCH YELLOW LINE (OPTION BID ITEM)
 (ALL LINES WILL INCLUDE C/L BREAKS FOR TOWN HIGHWAYS)

BENNINGTON:
 MM 5.752 - 5.779 DOUBLE SOLID C/L
 MM 5.811 - 5.869 DOUBLE SOLID LT & RT

TEMPORARY 6 INCH WHITE LINE, PAINT & DURABLE 6 INCH WHITE LINE, POLYUREA

BENNINGTON:
 MM 5.762 - 5.763 SOLID LT
 MM 5.787 - 5.791 SOLID LT
 MM 5.800 - 5.802 SOLID LT
 MM 5.827 - 5.869 SOLID LT

TEMPORARY 6 INCH YELLOW LINE, PAINT & DURABLE 6 INCH YELLOW LINE, POLYUREA

BENNINGTON:
 MM 5.763 - 5.769 SOLID LT
 MM 5.793 - 5.794 SOLID LT
 MM 5.798 - 5.801 SOLID LT
 MM 5.835 - 5.837 SOLID LT

TEMPORARY 8 INCH WHITE LINE, PAINT & DURABLE 8 INCH WHITE LINE (OPTION BID ITEM)

BENNINGTON:
 MM 5.763 - 5.768 SOLID LT (GORE)
 MM 5.786 - 5.791 SOLID LT (GORE)
 MM 5.800 - 5.802 SOLID LT (GORE)
 MM 5.828 - 5.837 SOLID LT (DIAGONALS MEDIAN)(106 FT)

TEMPORARY 8 INCH YELLOW LINE, PAINT & DURABLE 8 INCH YELLOW LINE (OPTION BID ITEM)

BENNINGTON:
 MM 5.793 - 5.798 SOLID LT
 MM 5.811 - 5.868 (GORE W/DIAGONALS)(328 FT)


TEMPORARY 24 INCH STOP BAR, PAINT & DURABLE 24 INCH STOP BAR (OPTION BID ITEM)

BENNINGTON:
 MM 5.779 RT
 MM 5.791 LT
 MM 5.811 LT

TEMPORARY LETTER OR SYMBOL, PAINT & DURABLE LETTER OR SYMBOL (OPTION BID ITEM)

BENNINGTON:
 MM 5.753 RT - "ONLY" (4 EACH)
 MM 5.763 RT - "↑" (1 EACH)
 MM 5.763 RT - "↪" (1 EACH)
 MM 5.764 LT - "ONLY" (4 EACH)
 MM 5.771 RT - "▼▼▼" (4 EACH)
 MM 5.778 RT - "↑" (1 EACH)
 MM 5.778 RT - "↪" (1 EACH)
 MM 5.846 RT - "↪" (2 EACH)
 MM 5.863 RT - "↪" (2 EACH)

TEMPORARY CROSSWALK MARKING, PAINT & DURABLE CROSSWALK MARKING (OPTION BID ITEM)
 BENNINGTON:
 MM 5.873 RT (HARVARD ST.)

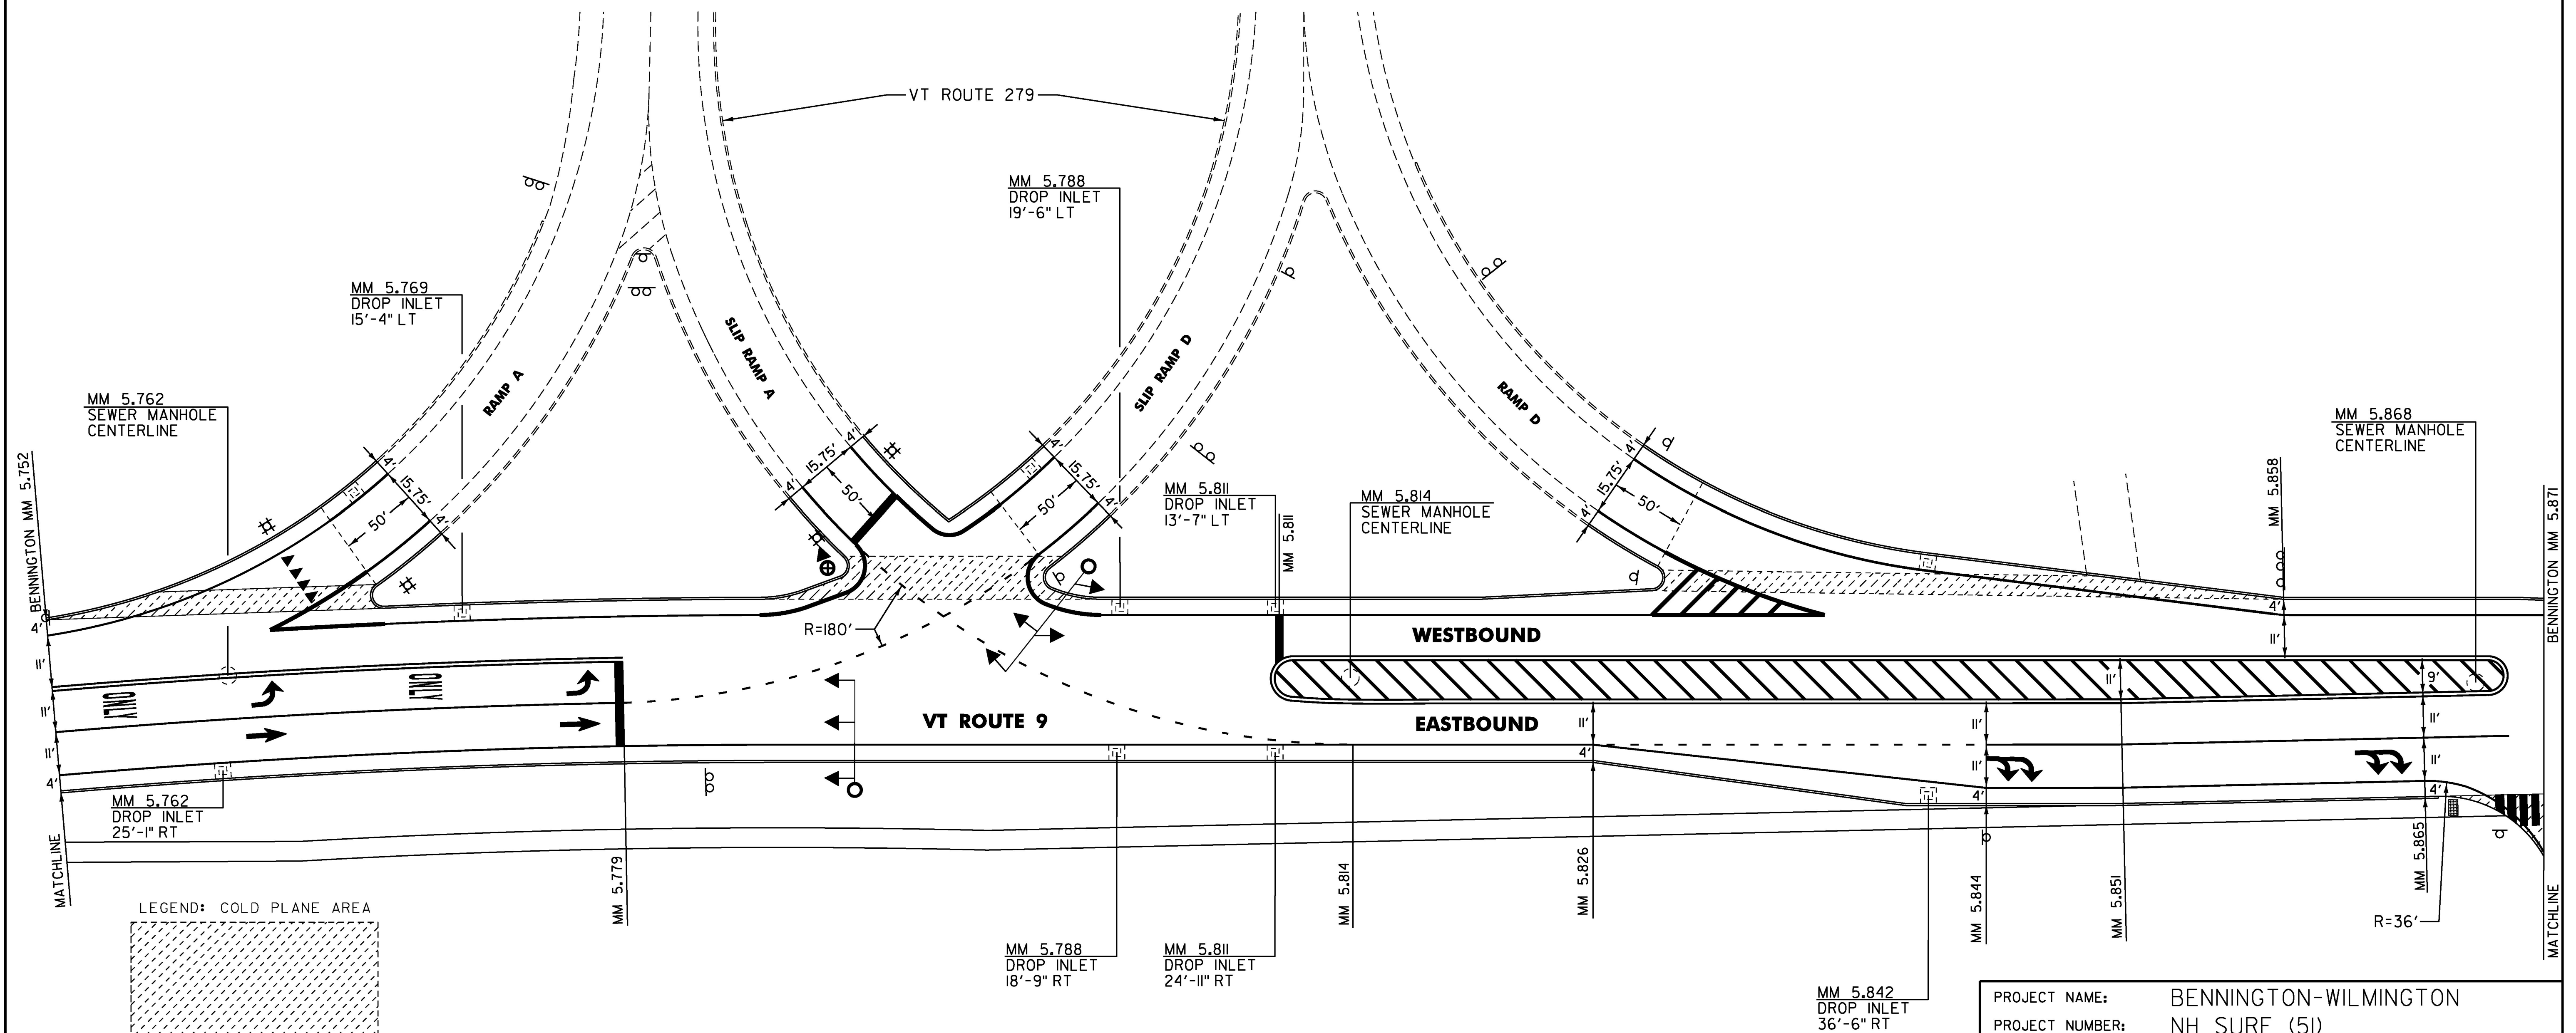

NOT TO SCALE

PROJECT NAME:	BENNINGTON-WILMINGTON
PROJECT NUMBER:	NH SURF (5I)
FILE NAME:	p14v201Bennington-Wilmington.dg
DESIGNED BY:	N. PAPPAS
LAYOUT SHEET 9	CHECKED BY: M. FOWLER
	PROJECT LEADER: M. FOWLER
	DRAWN BY: N. PAPPAS
	SHEET 28 OF 64

PLOT DATE: 28-MAR-2017