

CHANGING ELEVATION OF DROP INLETS, CATCH BASINS, OR MANHOLES

WILMINGTON:
MM 3.134 LT
MM 3.134 RT
MM 3.179 LT
MM 3.179 RT

CHANGING ELEVATION OF SEWER MANHOLES

WILMINGTON:
MM 3.132 RT
MM 3.136 LT

ADJUST ELEVATION OF VALVE BOX

WILMINGTON:
MM 3.133 RT

TEMPORARY 4 INCH WHITE LINE, PAINT & DURABLE 4 INCH WHITE LINE (OPTION BID ITEM)
(ALL LINES WILL INCLUDE EDGE LINE BREAKS AND RADIUS FOR TOWN HIGHWAYS)

WILMINGTON:
MM 3.125 - 3.258 EDGE LINE LT & RT

TEMPORARY 4 INCH YELLOW LINE, PAINT & DURABLE 4 INCH YELLOW LINE (OPTION BID ITEM)
(ALL LINES WILL INCLUDE C/L BREAKS FOR TOWN HIGHWAYS)

WILMINGTON:
MM 3.125 - 3.258 C/L SOLID LT & RT
MM 3.132 DOUBLE SOLID RT TH-63
MM 3.206 DOUBLE SOLID RT TH-64

TEMPORARY 8 INCH WHITE LINE, PAINT & DURABLE 8 INCH WHITE LINE (OPTION BID ITEM)
(ALL LINES WILL INCLUDE EDGE LINE BREAKS AND RADIUS FOR TOWN HIGHWAYS)

WILMINGTON:
MM 3.119 - 3.128 RT NO PARKING FIRE HYDRANT


TEMPORARY 24 INCH STOP BAR, PAINT & DURABLE 24 INCH STOP BAR (OPTION BID ITEM)
WILMINGTON:
MM 3.207 RT TH-64

TEMPORARY LETTER OR SYMBOL, PAINT & DURABLE LETTER OR SYMBOL (OPTION BID ITEM)


WILMINGTON:
MM 3.209 RT - "STOP" (4 EACH)

TEMPORARY CROSSWALK MARKING, PAINT & DURABLE CROSSWALK MARKING (OPTION BID ITEM)

WILMINGTON:
MM 3.132 RT TH-63
MM 3.206 RT TH-64
MM 3.217

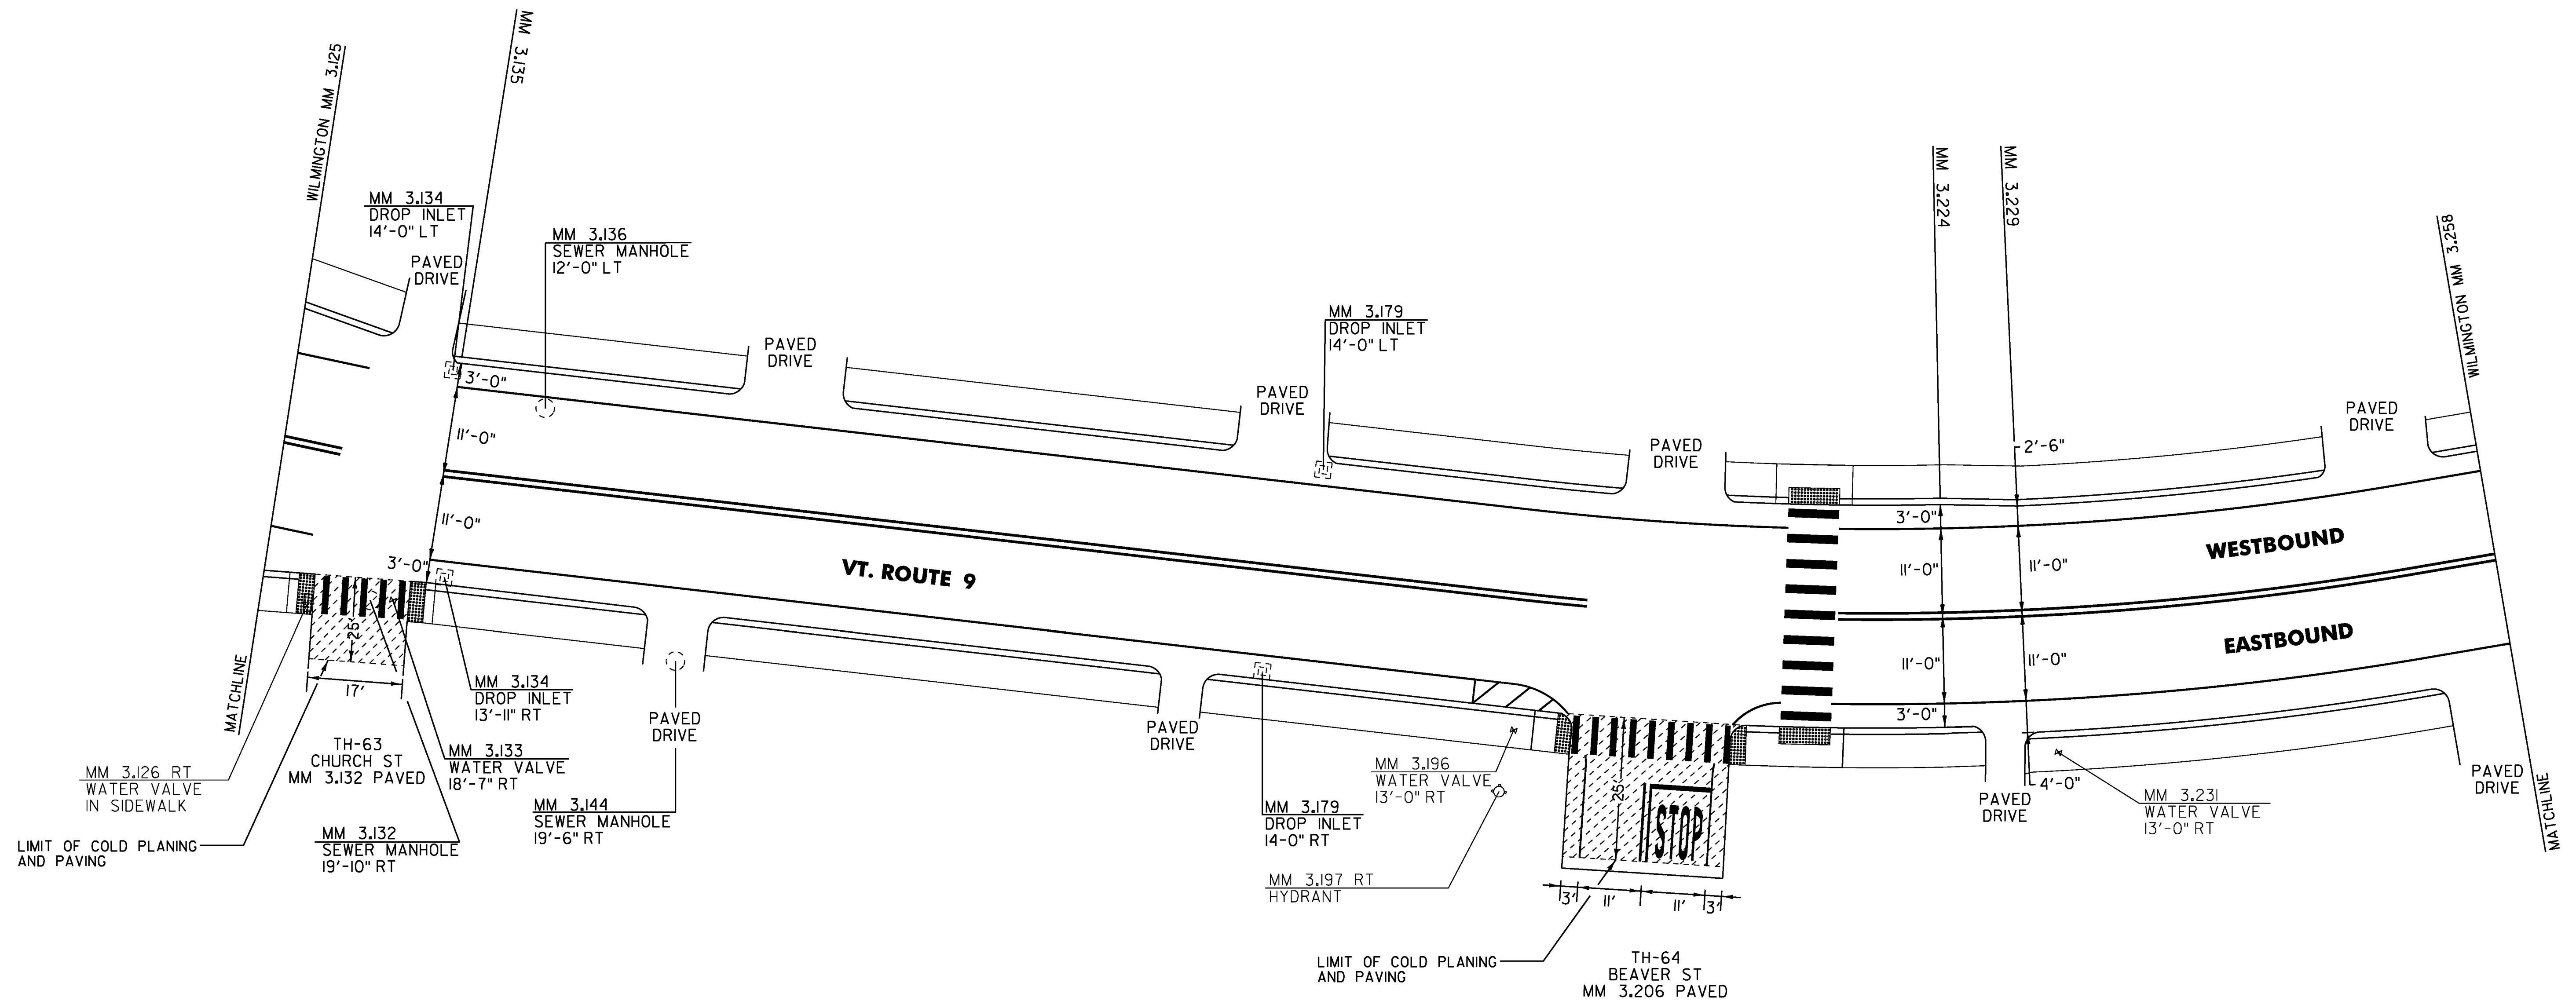

LEGEND: COLD PLANE AREA

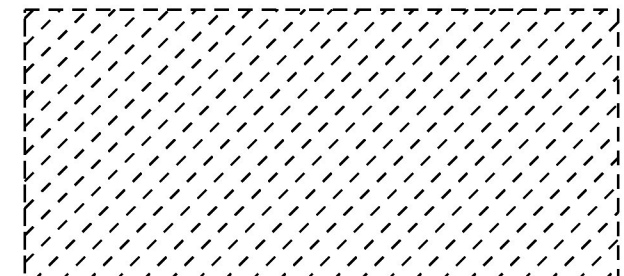

NOT TO SCALE

PROJECT NAME:	BENNINGTON-WILMINGTON
PROJECT NUMBER:	NH SURF (51)
FILE NAME:	p14v201Bennington-Wilmington.dg
PROJECT LEADER:	M. FOWLER
DESIGNED BY:	N. PAPPAS
LAYOUT SHEET 19	
DATE:	28-MAR-2017
DRAWN BY:	N. PAPPAS
CHECKED BY:	M. FOWLER
SHEET	38 OF 64