

CHANGING ELEVATION OF DROP INLETS, CATCH BASINS, OR MANHOLES

WILMINGTON:
 MM 3.274 LT
 MM 3.308 LT
 MM 3.332 LT
 MM 3.386 RT
 MM 3.392 LT
 MM 3.423 LT
 MM 3.427 RT
 MM 3.457 LT
 MM 3.457 RT
 MM 3.529 RT

CHANGING ELEVATION OF SEWER MANHOLES

WILMINGTON:
 MM 3.499 LT

TEMPORARY 4 INCH WHITE LINE, PAINT & DURABLE 4 INCH WHITE LINE (OPTION BID ITEM)
 (ALL LINES WILL INCLUDE EDGE LINE BREAKS AND RADIUS FOR TOWN HIGHWAYS)

WILMINGTON:
 MM 3.258 - 3.561 EDGE LINE LT & RT
 MM 3.513 - 3.532 DOTTED LANE LINE RT
 MM 3.532 - 3.552 SOLID LANE LINE RT

ADJUST ELEVATION OF VALVE BOX

WILMINGTON:
 MM 3.504 LT

TEMPORARY 4 INCH YELLOW LINE, PAINT & DURABLE 4 INCH YELLOW LINE (OPTION BID ITEM)
 (ALL LINES WILL INCLUDE C/L BREAKS FOR TOWN HIGHWAYS)

WILMINGTON:
 MM 3.258 - 3.561 C/L SOLID LT & RT

TEMPORARY 8 INCH WHITE LINE, PAINT & DURABLE 8 INCH YELLOW LINE (OPTION BID ITEM)
 (ALL LINES WILL INCLUDE EDGE LINE BREAKS AND RADIUS FOR TOWN HIGHWAYS)


WILMINGTON:
 MM 3.273 - 3.276 RT NO PARKING FIRE HYDRANT
 MM 3.503 - 3.505 LT NO PARKING FIRE HYDRANT

TEMPORARY 24 INCH STOP BAR, PAINT & DURABLE 24 INCH STOP BAR (OPTION BID ITEM)


WILMINGTON:
 MM 3.473 RT TH-64

TEMPORARY LETTER OR SYMBOL, PAINT & DURABLE LETTER OR SYMBOL (OPTION BID ITEM)

WILMINGTON:
 MM 3.533 RT - "R" (1 EACH)
 MM 3.542 RT - "ONLY" (4 EACH)
 MM 3.550 RT - "R" (1 EACH)

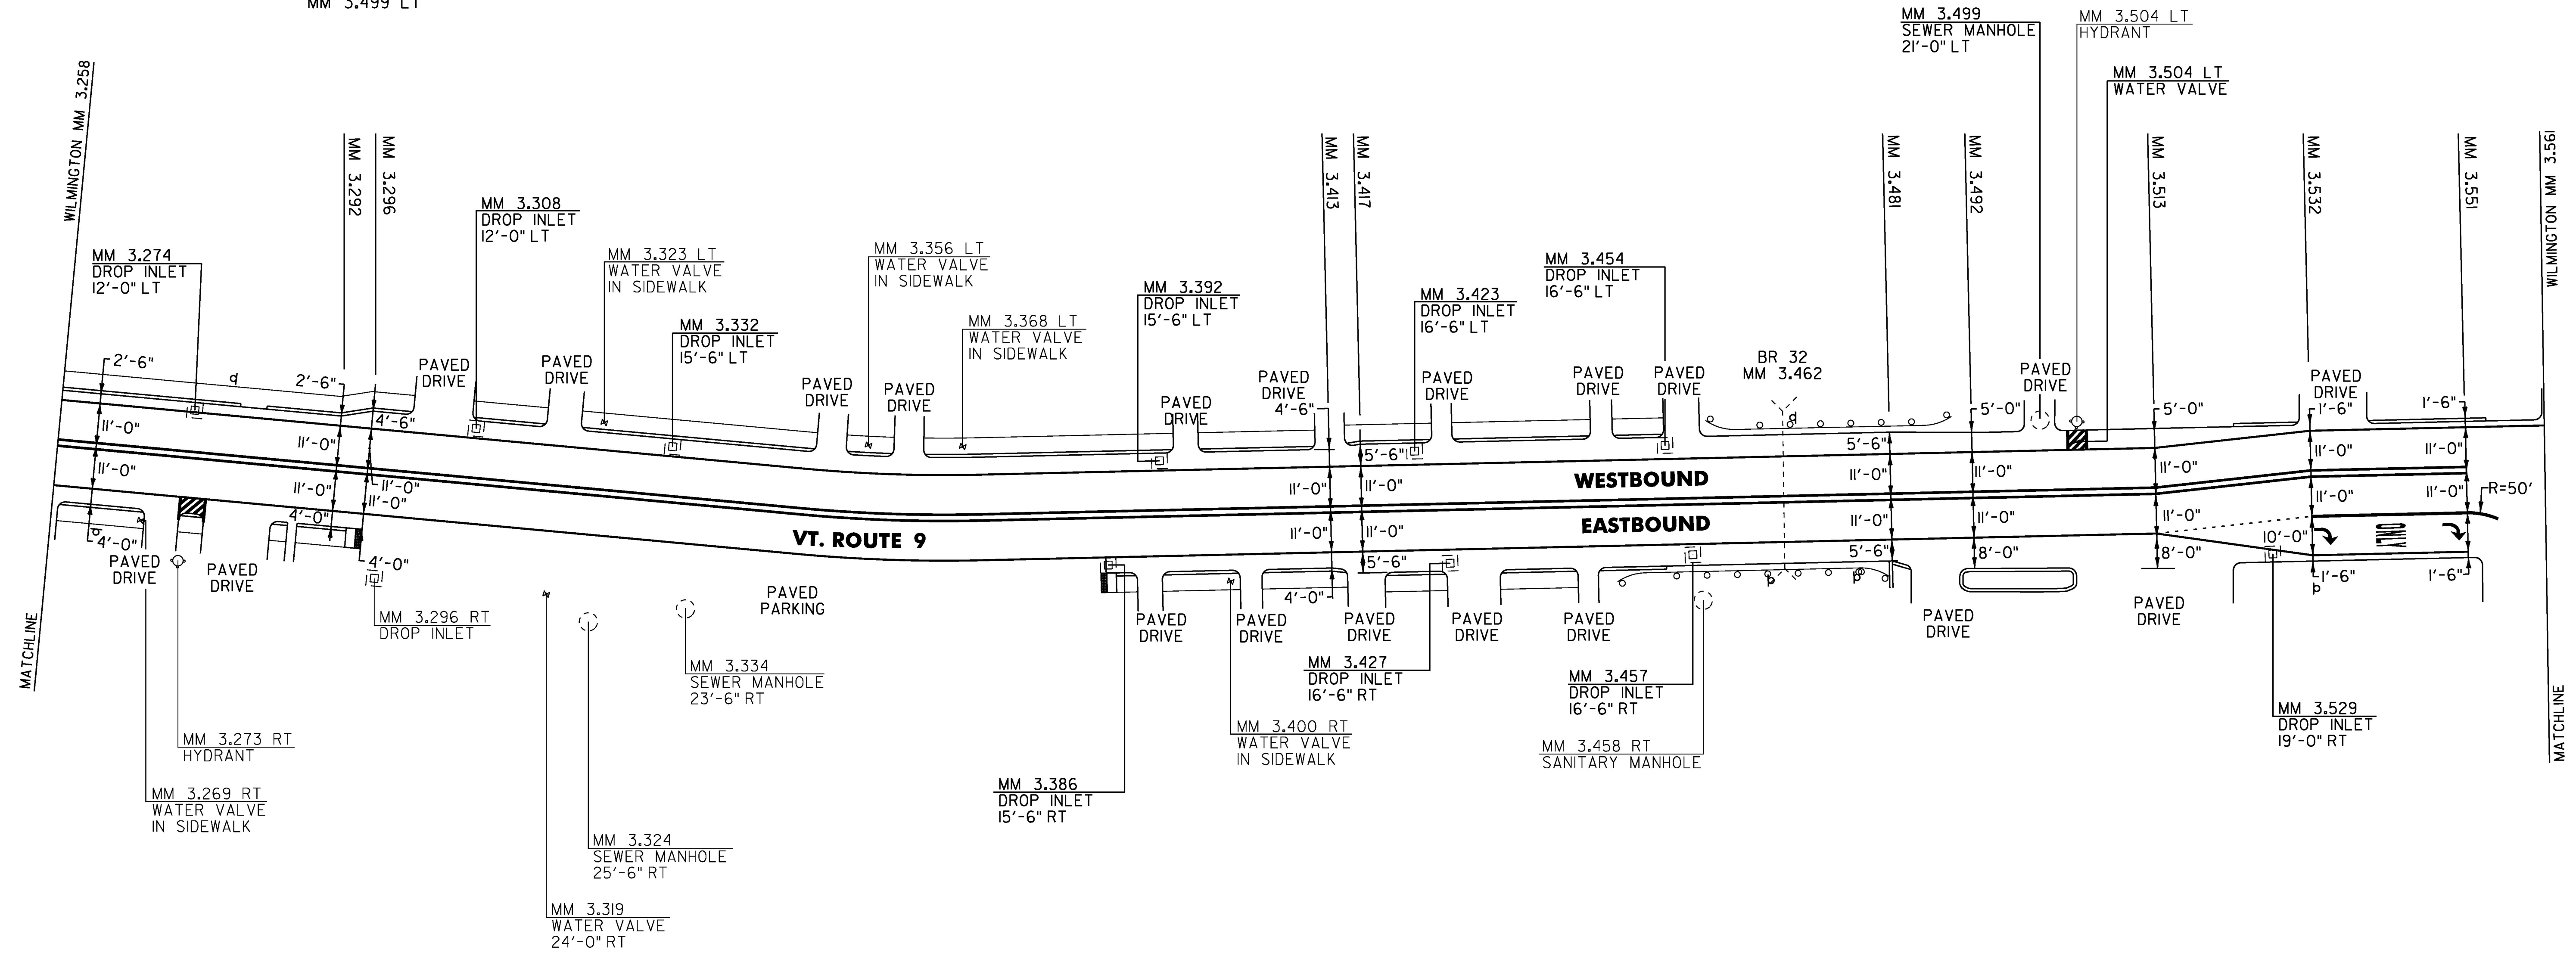

LEGEND: COLD PLANE AREA

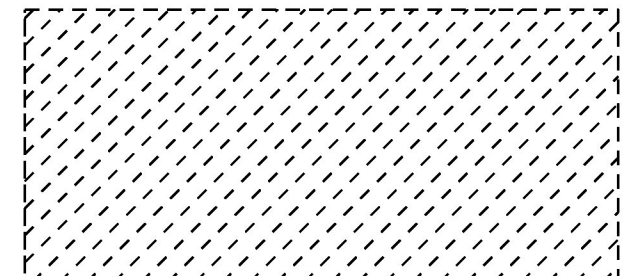

NOT TO SCALE

PROJECT NAME:	BENNINGTON-WILMINGTON
PROJECT NUMBER:	NH SURF (51)
FILE NAME:	p14v201Bennington-Wilmington.dg
PROJECT LEADER:	M. FOWLER
DESIGNED BY:	N. PAPPAS
LAYOUT SHEET 20	
PLOT DATE:	28-MAR-2017
DRAWN BY:	N. PAPPAS
CHECKED BY:	M. FOWLER
SHEET 39	OF 64