



CHANGING ELEVATION OF DROP INLETS,
CATCH BASINS, OR MANHOLES
WILMINGTON:
MM 3.937 LT
MM 4.043 RT
MM 4.081 RT

TEMPORARY 4 INCH WHITE LINE, PAINT &
DURABLE 4 INCH WHITE LINE (OPTION BID ITEM)
(ALL LINES WILL INCLUDE EDGE LINE BREAKS AND
RADIUS FOR TOWN HIGHWAYS)
WILMINGTON:
MM 3.864 - 4.167 EDGE LINE LT & RT

TEMPORARY 4 INCH YELLOW LINE, PAINT &
DURABLE 4 INCH YELLOW LINE (OPTION BID ITEM)
(ALL LINES WILL INCLUDE C/L BREAKS FOR
TOWN HIGHWAYS)
WILMINGTON:
MM 3.864 - 4.167 C/L SOLD LT & RT

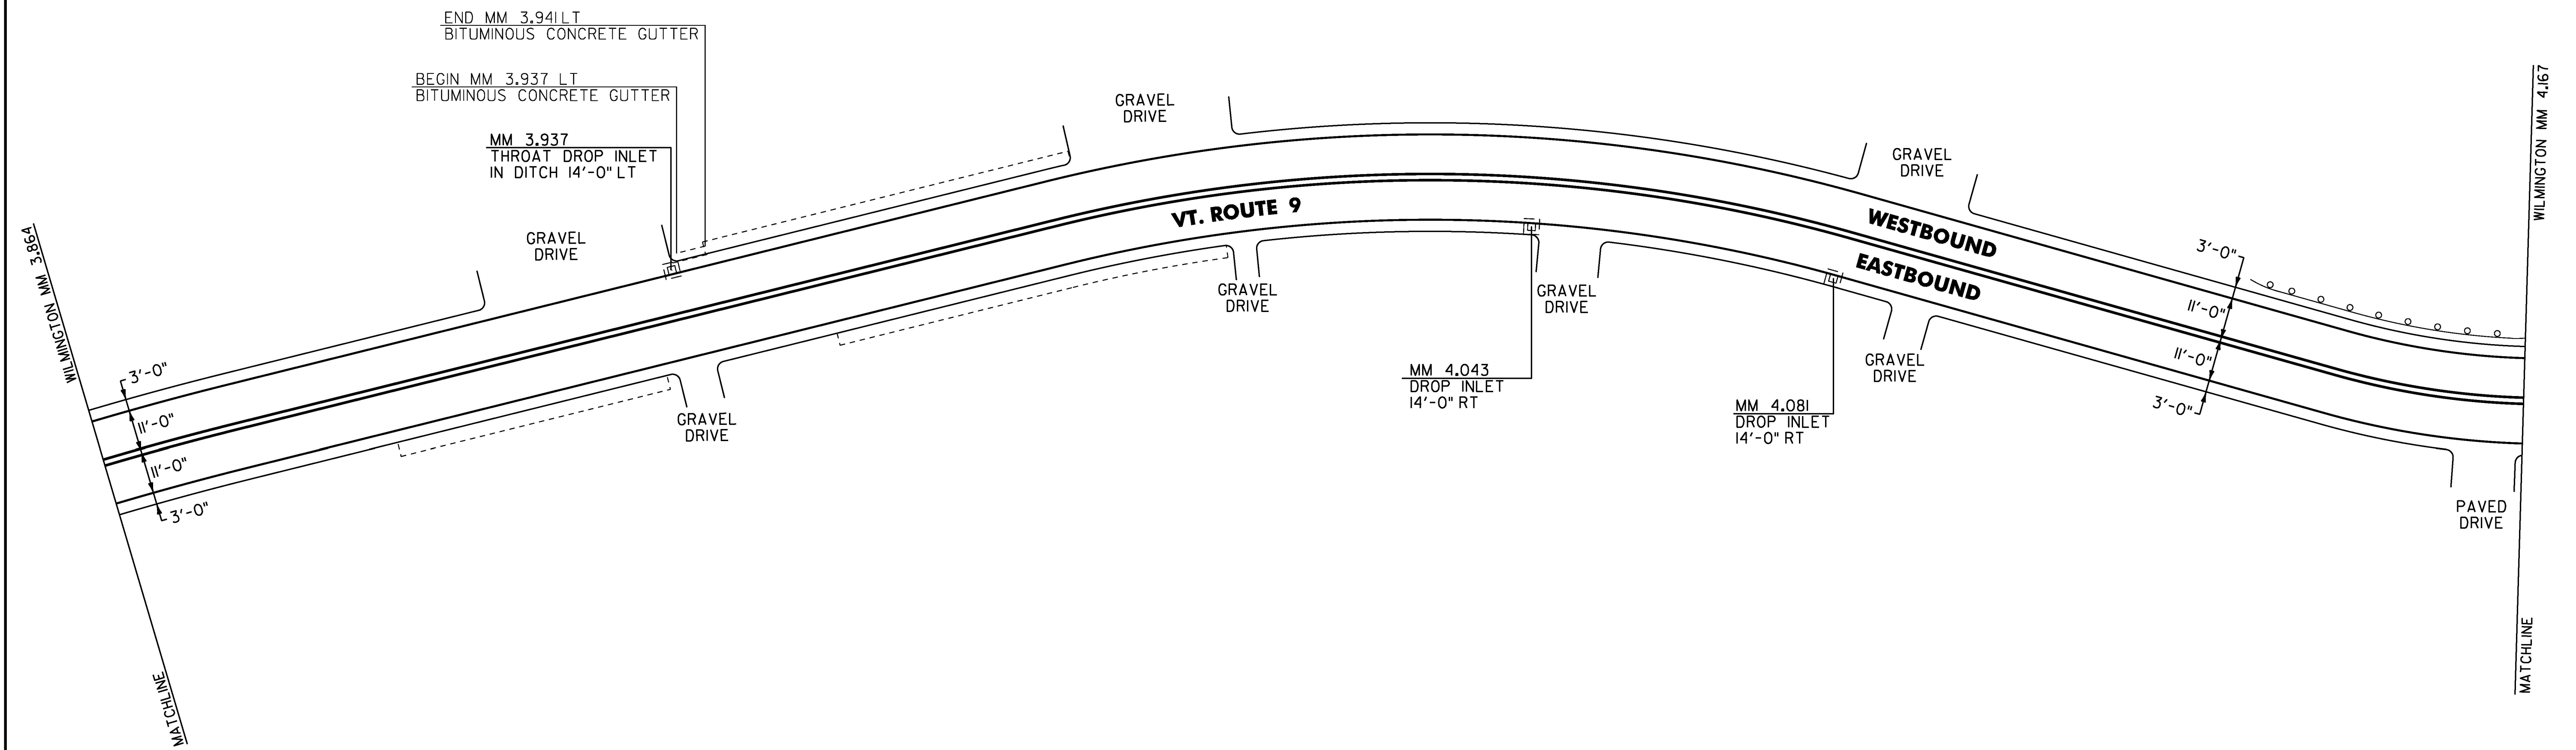

LEGEND: COLD PLANE AREA

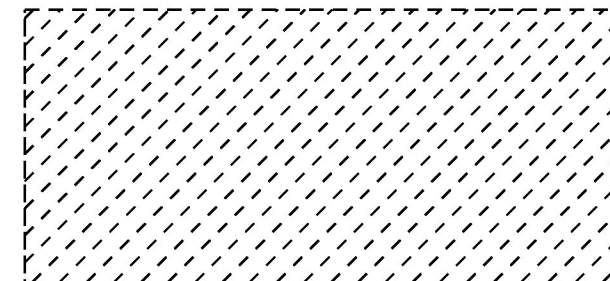

NOT TO SCALE

PROJECT NAME:	BENNINGTON-WILMINGTON		
PROJECT NUMBER:	NH SURF (51)		
FILE NAME:	pl4v201Bennington-Wilmington.dwg	PLOT DATE:	28-MAR-2017
PROJECT LEADER:	M. FOWLER	DRAWN BY:	N. PAPPAS
DESIGNED BY:	N. PAPPAS	CHECKED BY:	M. FOWLER
LAYOUT SHEET 22		SHEET 41	OF 64