



TEMPORARY 4 INCH WHITE LINE, PAINT &  
DURABLE 4 INCH WHITE LINE (OPTION BID ITEM)  
(ALL LINES WILL INCLUDE EDGE LINE BREAKS AND  
RADIUS FOR TOWN HIGHWAYS)  
WILMINGTON:  
MM 4.773 - 5.076 EDGE LINE LT & RT

TEMPORARY 4 INCH YELLOW LINE, PAINT &  
DURABLE 4 INCH YELLOW LINE (OPTION BID ITEM)  
(ALL LINES WILL INCLUDE C/L BREAKS FOR  
TOWN HIGHWAYS)  
WILMINGTON:  
MM 4.773 - 4.925 C/L SOLD LT & RT  
MM 4.537 DOUBLE SOLID LT TH-26  
MM 4.925 - 5.075 SOLID LT & DASHED RT  
MM 5.075 - 5.076 C/L DASHED

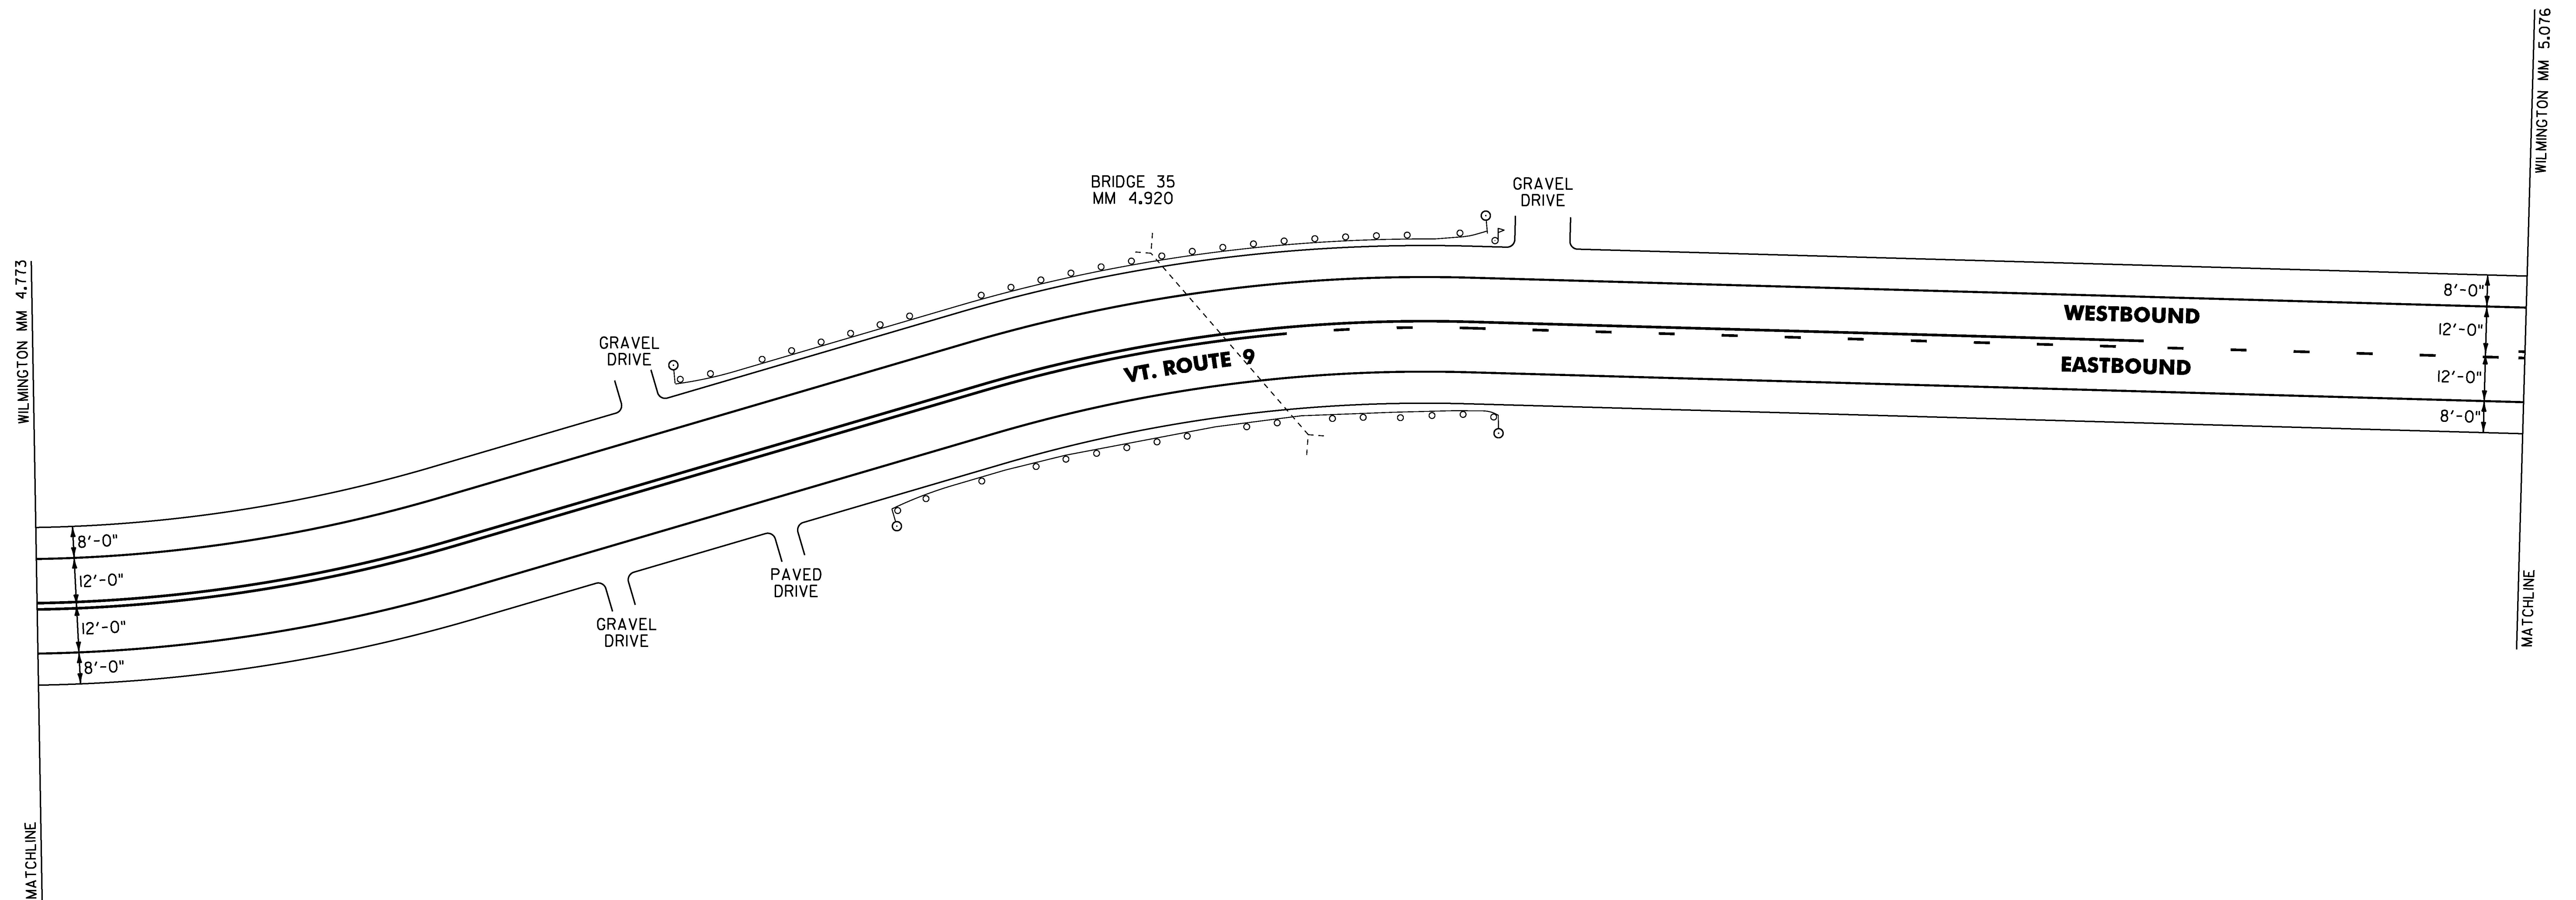

LEGEND: COLD PLANE AREA

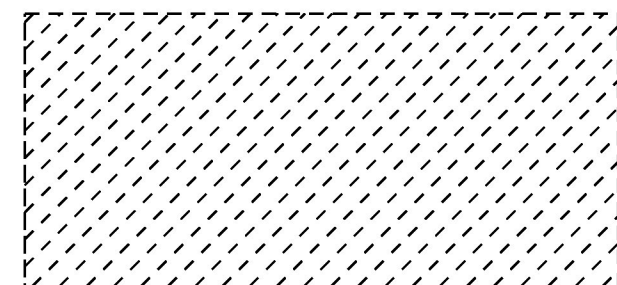

NOT TO SCALE

|                                             |                        |
|---------------------------------------------|------------------------|
| PROJECT NAME:                               | BENNINGTON-WILMINGTON  |
| PROJECT NUMBER:                             | NH SURF (5I)           |
| FILE NAME: pl4v201Bennington-Wilmington.dgn | PLOT DATE: 28-MAR-2017 |
| PROJECT LEADER: M. FOWLER                   | DRAWN BY: N. PAPPAS    |
| DESIGNED BY: N. PAPPAS                      | CHECKED BY: M. FOWLER  |
| LAYOUT SHEET 25                             | SHEET 44 OF 64         |