



TEMPORARY 4 INCH WHITE LINE, PAINT &
 DURABLE 4 INCH WHITE LINE (OPTION BID ITEM)
 (ALL LINES WILL INCLUDE EDGE LINE BREAKS AND
 RADIUS FOR TOWN HIGHWAYS)
 WILMINGTON:
 MM 6.894 - 7.160 EDGE LINE LT & RT
 MM 6.894 - 6.896 DASHED LANE LINE RT

TEMPORARY 4 INCH YELLOW LINE, PAINT &
 DURABLE 4 INCH YELLOW LINE (OPTION BID ITEM)
 (ALL LINES WILL INCLUDE C/L BREAKS FOR
 TOWN HIGHWAYS)
 WILMINGTON:
 MM 6.894 - 7.160 C/L SOLD LT & RT

TEMPORARY 24 INCH STOP BAR, PAINT &
 DURABLE 24 INCH STOP BAR (OPTION BID ITEM)
 WILMINGTON:
 MM 7.149 LT TH-68

TEMPORARY LETTER OR SYMBOL, PAINT &
 DURABLE LETTER OR SYMBOL (OPTION BID ITEM)
 WILMINGTON:

MM 6.895 RT - "X" (1 EACH)
 MM 6.957 RT - "X" (1 EACH)
 MM 7.017 RT - "X" (1 EACH)
 MM 7.149 LT - "STOP" (4 EACH)

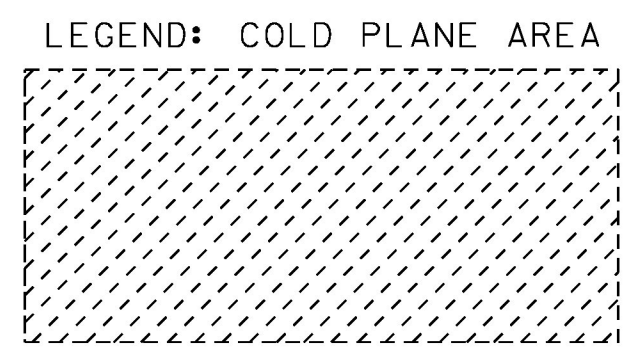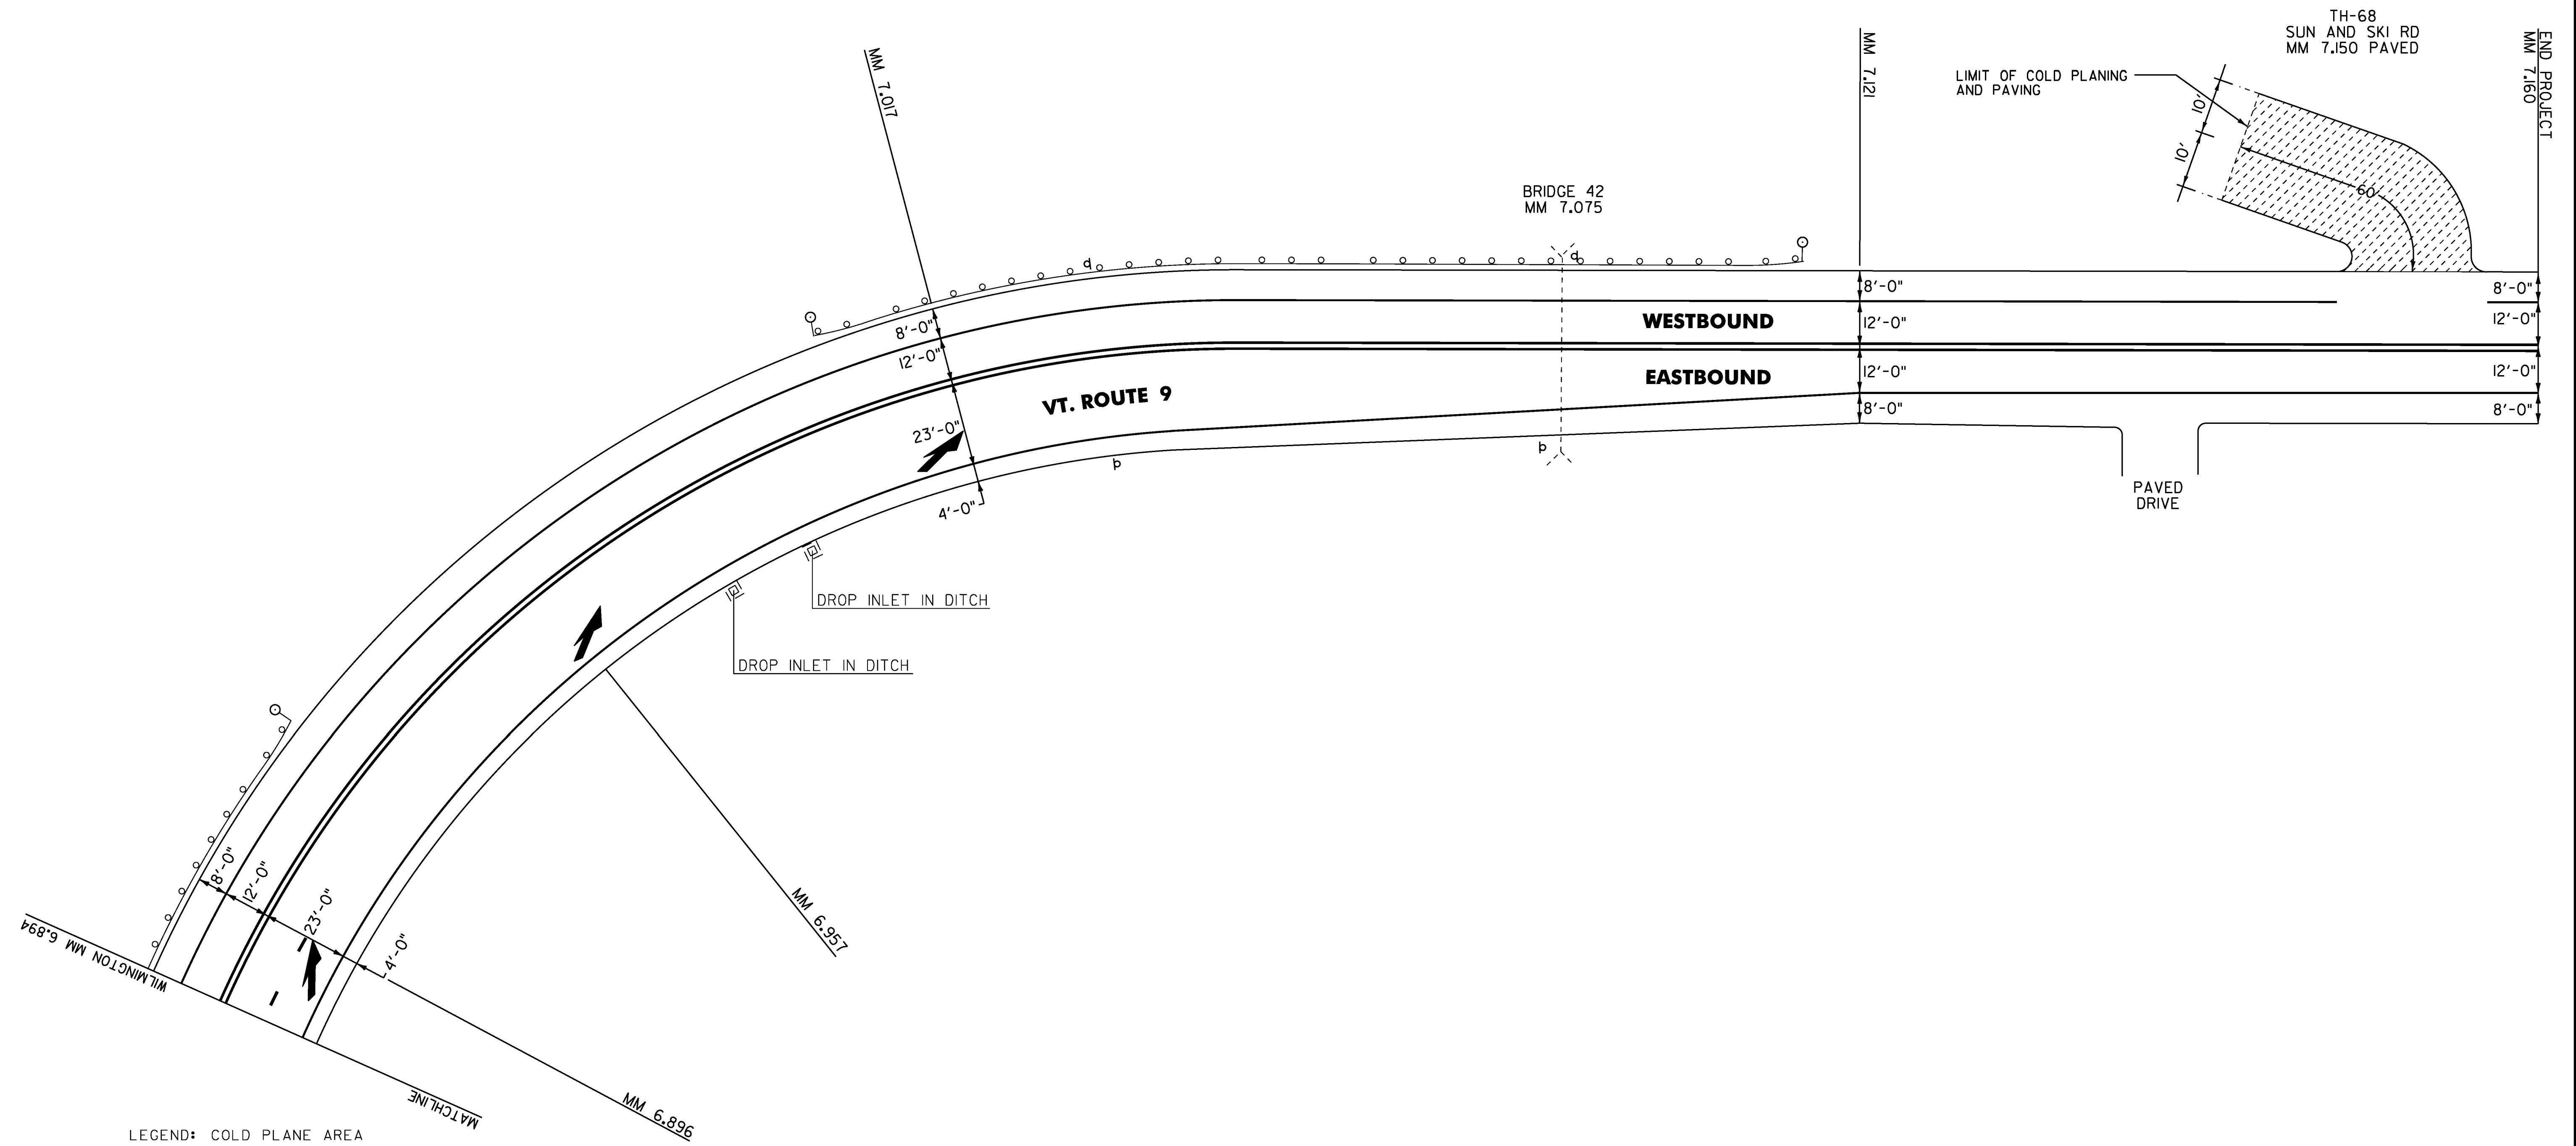

NOT TO SCALE

PROJECT NAME:	BENNINGTON-WILMINGTON
PROJECT NUMBER:	NH SURF (51)
FILE NAME: pl4v201Bennington-Wilmington.dwg	PLOT DATE: 28-MAR-2017
PROJECT LEADER: M. FOWLER	DRAWN BY: N. PAPPAS
DESIGNED BY: N. PAPPAS	CHECKED BY: M. FOWLER
LAYOUT SHEET 32	SHEET 51 OF 64