


VT 9 Bennington-Wilmington NH SURF(51) PreCon Ruts
 Profiled 6/3/2016

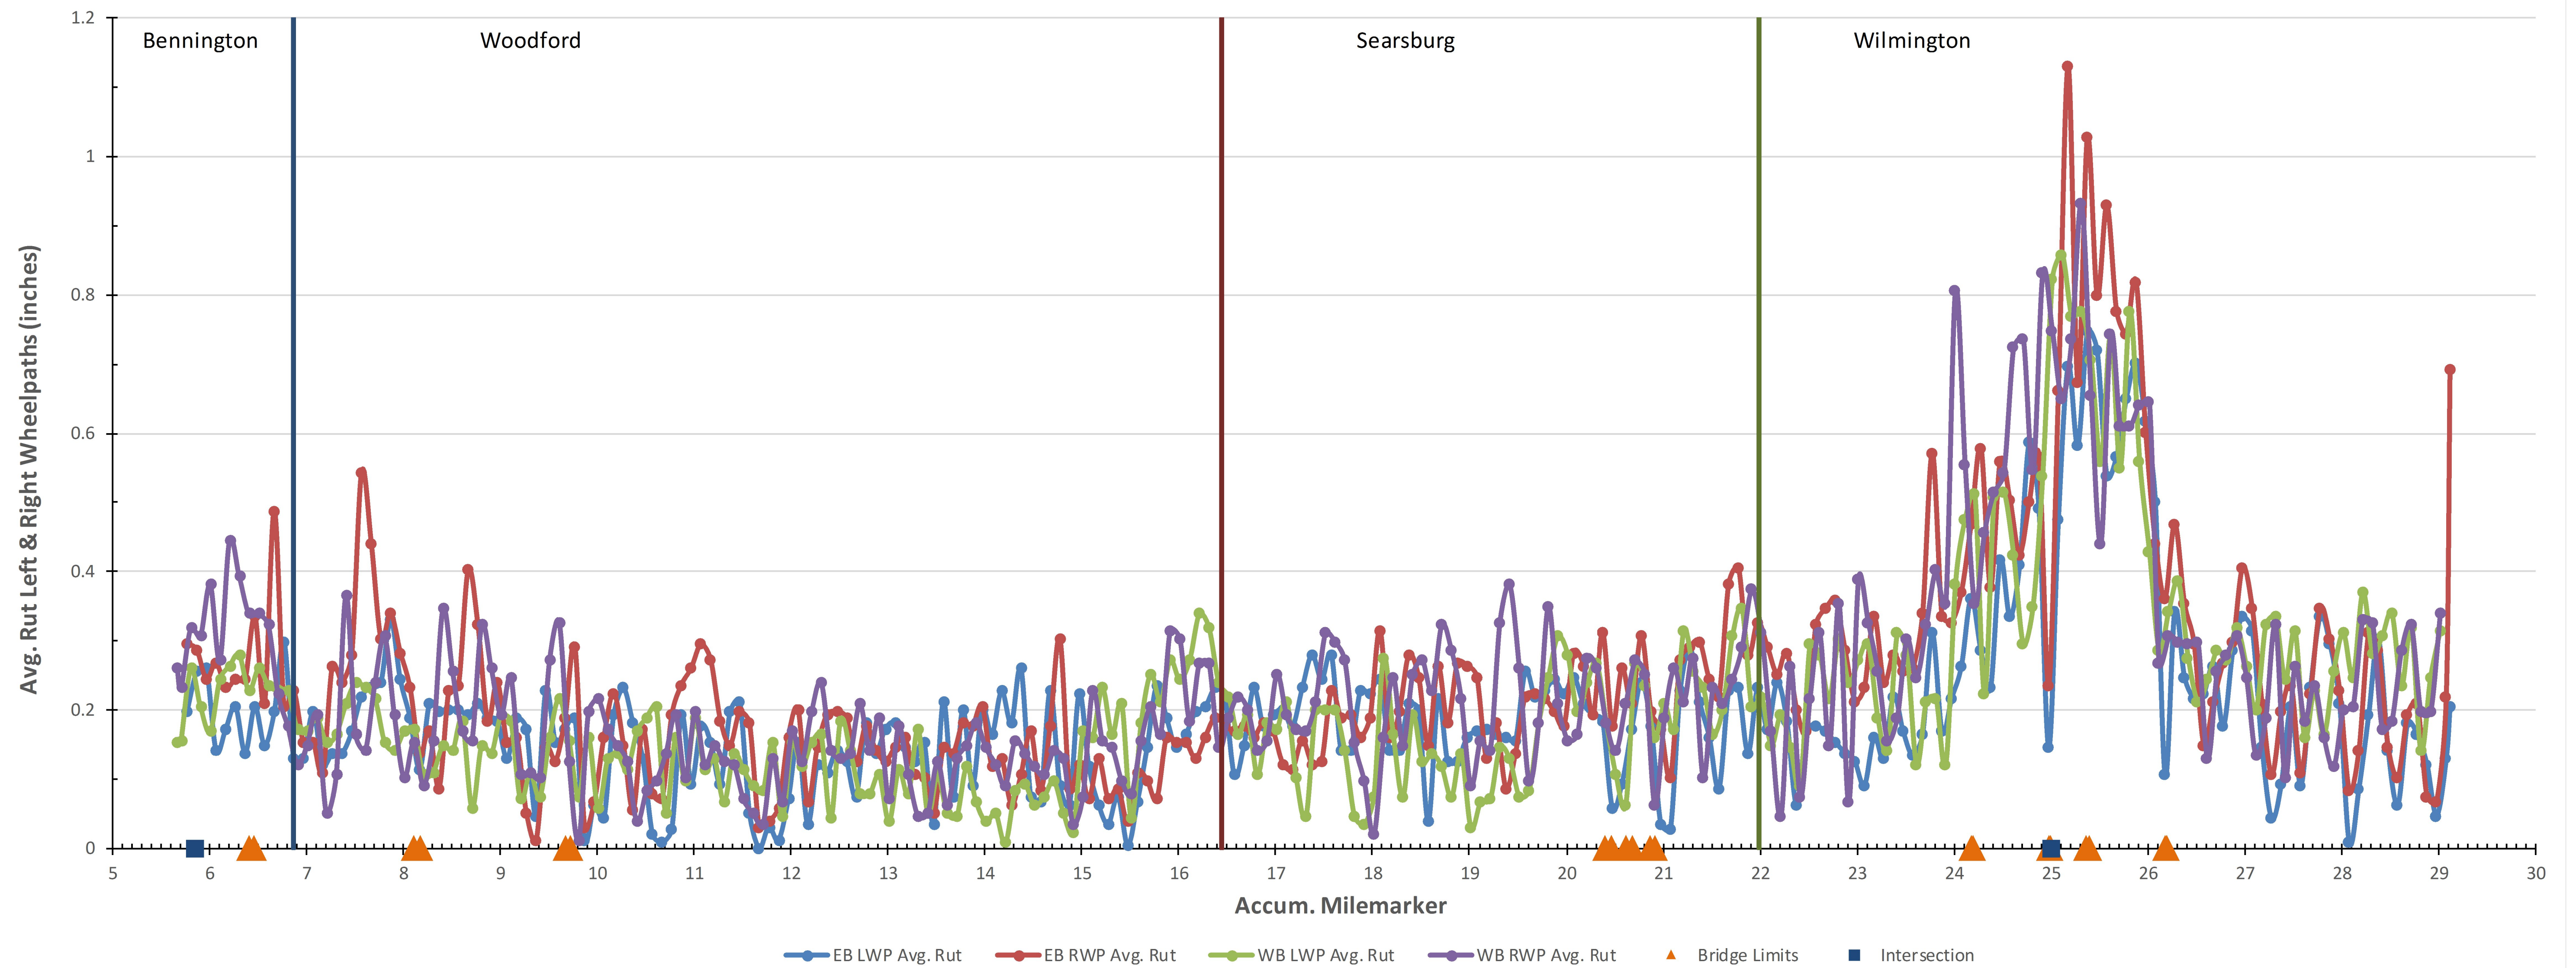

FOR INFORMATIONAL PURPOSES ONLY

NOT TO SCALE

PROJECT NAME:	BENNINGTON-WILMINGTON
PROJECT NUMBER:	NH SURF (51)
FILE NAME: p14v201Bennington-Wilmington.dwg	PLOT DATE: 28-MAR-2017
PROJECT LEADER: M. FOWLER	DRAWN BY: N. PAPPAS
DESIGNED BY: N. PAPPAS	CHECKED BY: M. FOWLER
RUTTING DATA INFORMATION SHEET SHEET 62 OF 64	