



DURABLE 4 INCH WHITE LINE (OPTION BID ITEM)
 (ALL LINES WILL INCLUDE EDGE LINE BREAKS AND RADIUS FOR TOWN HIGHWAYS)
 MM 5.672 - MM 2.500 LT & RT
 MM 2.470 - MM 2.500 DASHED RT

DURABLE 4 INCH YELLOW LINE (OPTION BID ITEM)
 (ALL LINES WILL INCLUDE C/L BREAKS FOR TOWN HIGHWAYS)
 MM 5.672 - MM 6.383 SOLID LT & RT
 MM 6.383 - MM 6.520 SOLID LT & DASHED RT
 MM 6.520 - MM 6.619 DASHED RT
 MM 6.619 - MM 6.761 DASHED LT & SOLID RT
 MM 6.761 - MM 0.104 SOLID LT & RT
 MM 0.104 - MM 0.250 DASHED RT & SOLID LT
 MM 0.250 - MM 0.438 DASHED RT
 MM 0.438 - MM 0.520 DASHED LT & SOLID RT
 MM 0.520 - MM 1.680 SOLID LT & RT
 MM 1.680 - MM 1.820 DASHED RT & SOLID LT
 MM 1.820 - MM 1.840 DASHED RT
 MM 1.840 - MM 1.970 DASHED LT & SOLID RT
 MM 1.970 - MM 2.470 SOLID LT & RT
 MM 2.470 - MM 2.500 SOLID LT & RT

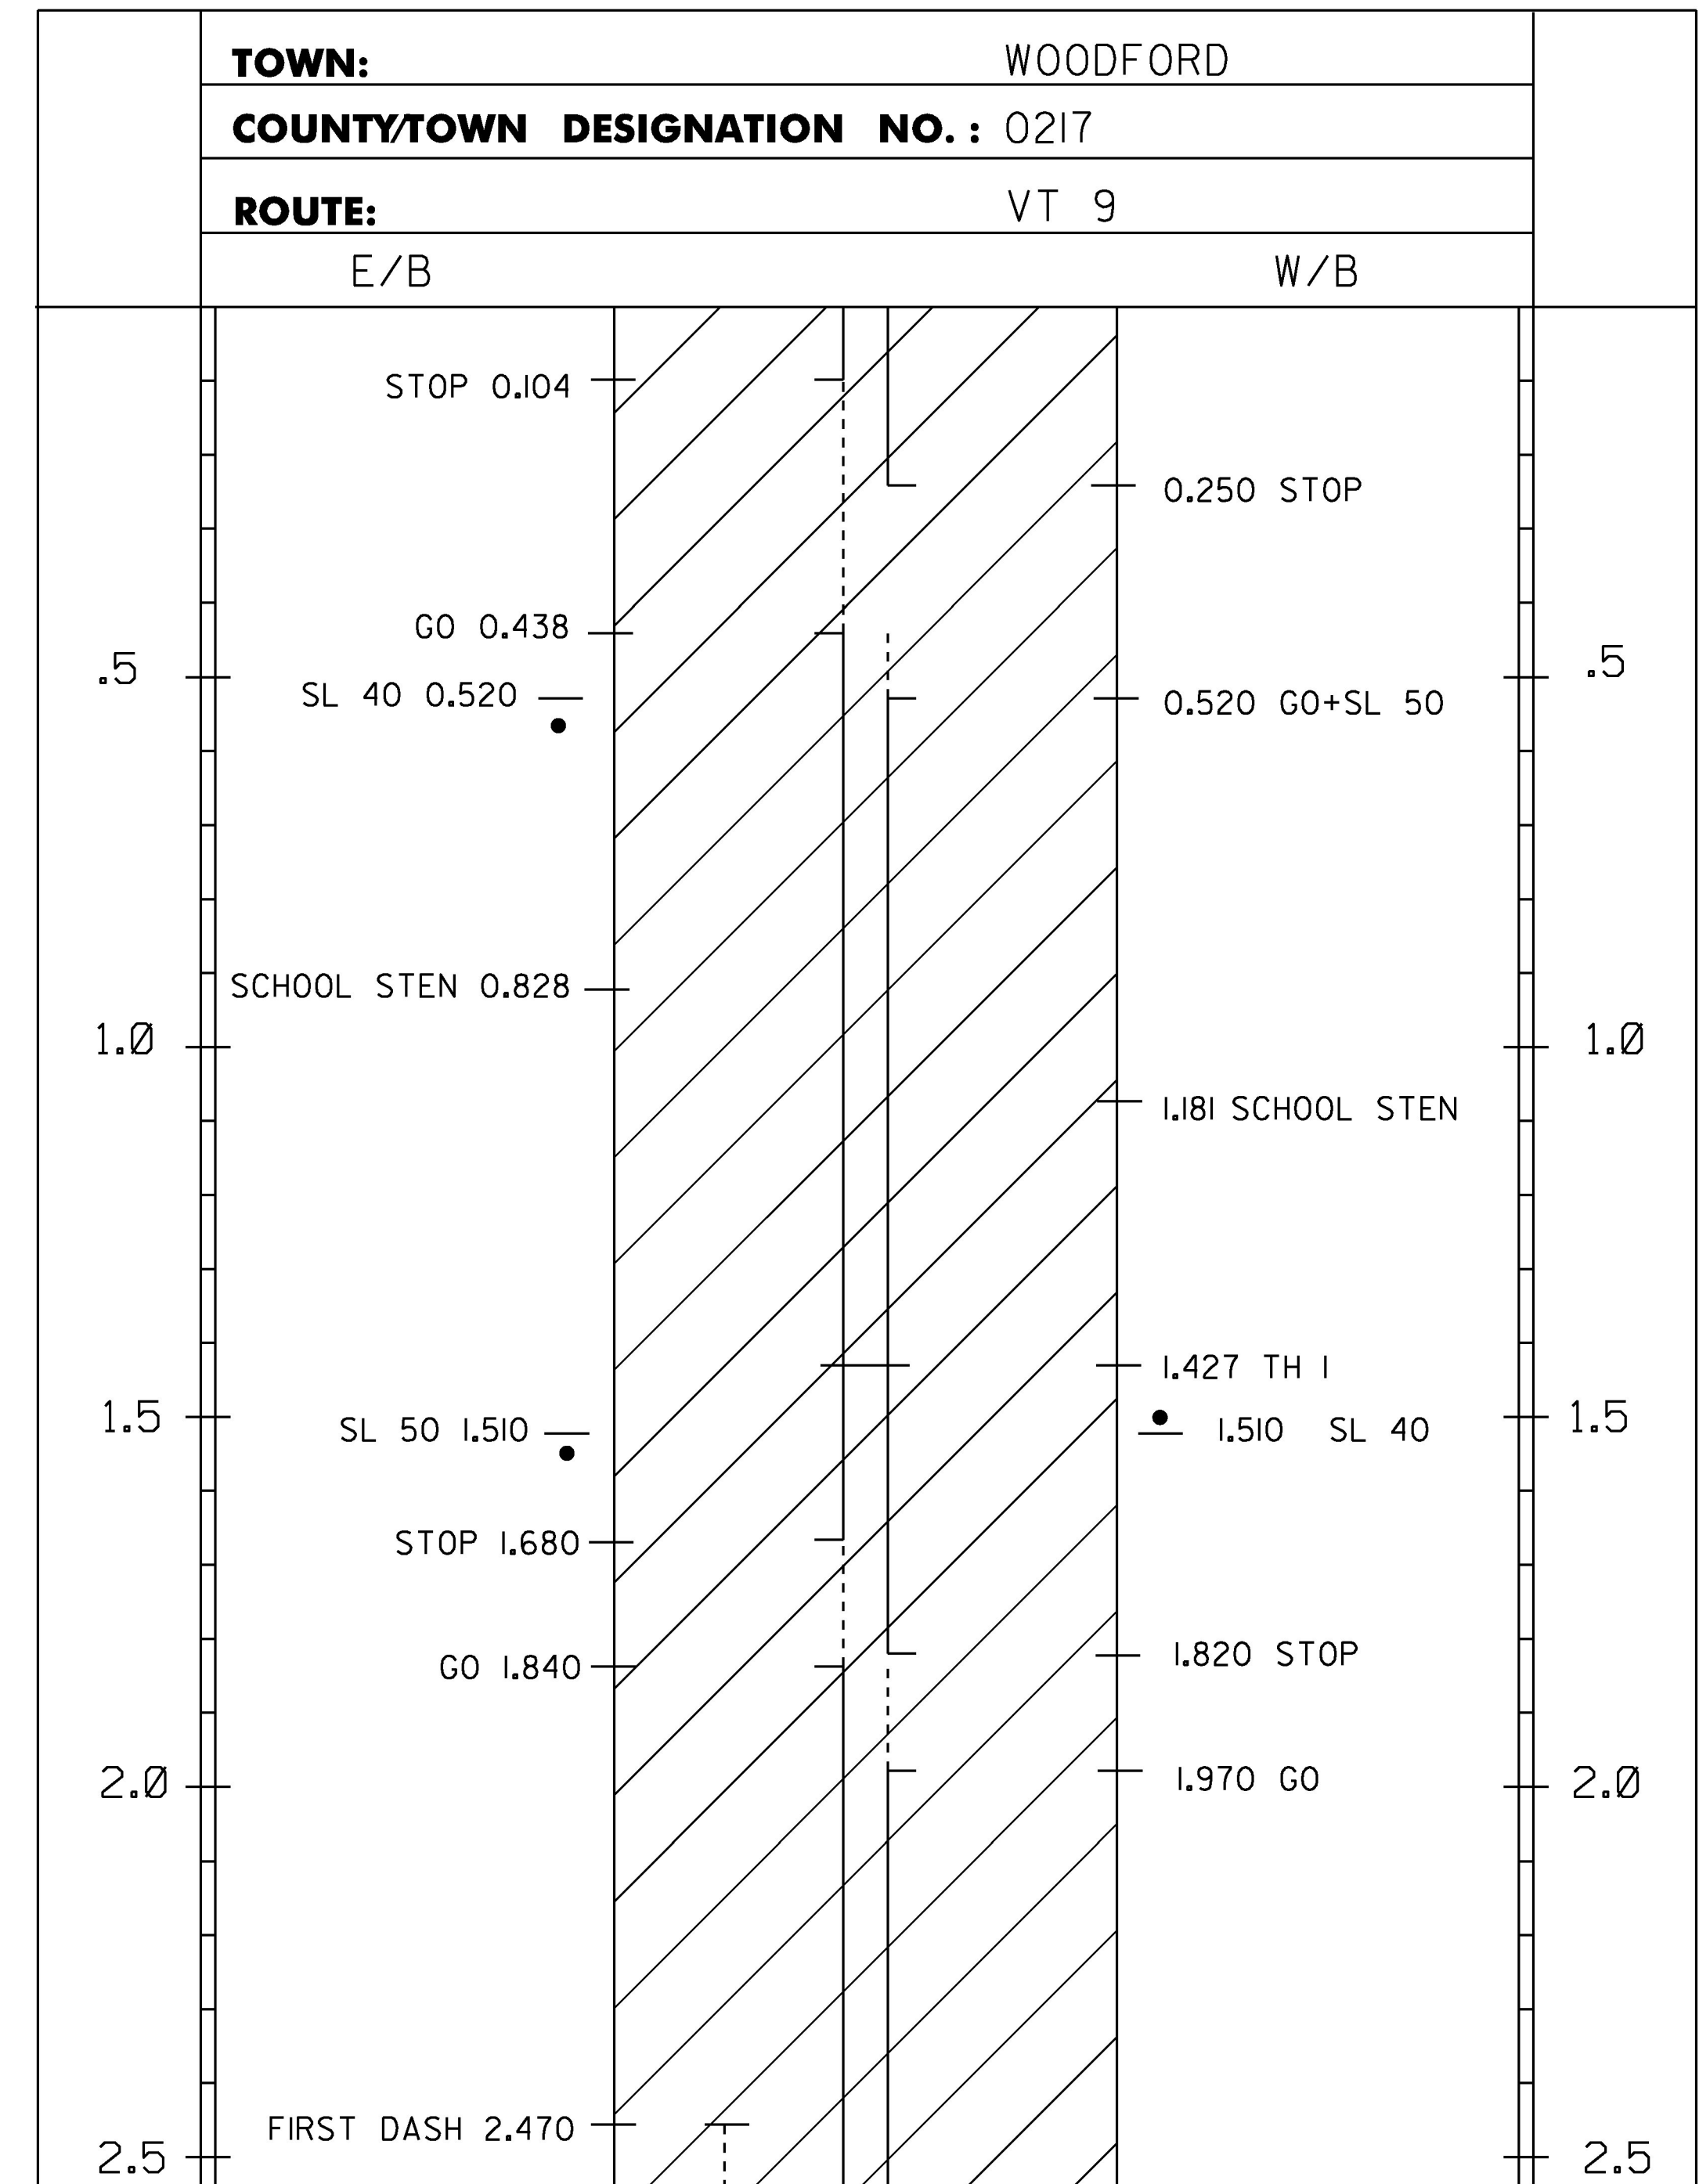

LEGEND
 TWBH-THROUGHWAY BEGINS HERE
 TWEH-THROUGHWAY ENDS HERE
 SHB-STATE HIGHWAY BEGINS
 SHE-STATE HIGHWAY ENDS
 SL-SPEED LIMIT
 SM-SPECIAL MARKINGS
 T/L-TOWN LINE

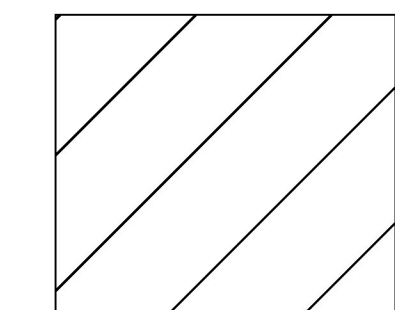

PROJECT AREA

NOTES:
 1. THIS SHEET TO BE USED FOR THE LAYOUT OF ALL CENTERLINE PAVEMENT MARKINGS.
 THE ENGINEER MAY CONTACT KEITH SWEET, PAVEMENT MARKING SUPERVISOR AT
 (802) 828-5573 FOR ASSISTANCE LAYING OUT THE CENTERLINE DURING CONSTRUCTION.

NOT TO SCALE

PROJECT NAME:	BENNINGTON-WILMINGTON		
PROJECT NUMBER:	NH SURF (5I)		
FILE NAME:	pl4v201Bennington-Wilmington.dg	PLOT DATE:	28-MAR-2017
PROJECT LEADER:	M. FOWLER	DRAWN BY:	N. PAPPAS
DESIGNED BY:	N. PAPPAS	CHECKED BY:	M. FOWLER
LAYOUT SHEET 1		SHEET	20 OF 64