
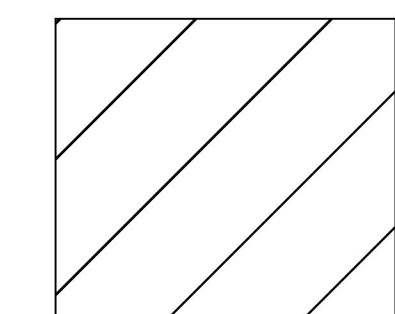


DURABLE 4 INCH WHITE LINE (OPTION BID ITEM)
 (ALL LINES WILL INCLUDE EDGE LINE BREAKS AND RADIUS FOR TOWN HIGHWAYS)
 MM 7.500 - MM 2.500 LT & RT
 MM 1.725 - MM 2.500 LT
 MM 1.725 - MM 2.500 DASHED LT

DURABLE 4 INCH YELLOW LINE (OPTION BID ITEM)
 (ALL LINES WILL INCLUDE C/L BREAKS FOR TOWN HIGHWAYS)
 MM 7.500 - MM 9.320 SOLID LT & RT
 MM 9.320 - MM 9.470 SOLID LT & DASHED RT
 MM 9.470 - MM 9.510 DASHED RT
 MM 9.510 - MM 0.050 DASHED LT & SOLID RT
 MM 0.050 - MM 2.500 SOLID LT & RT

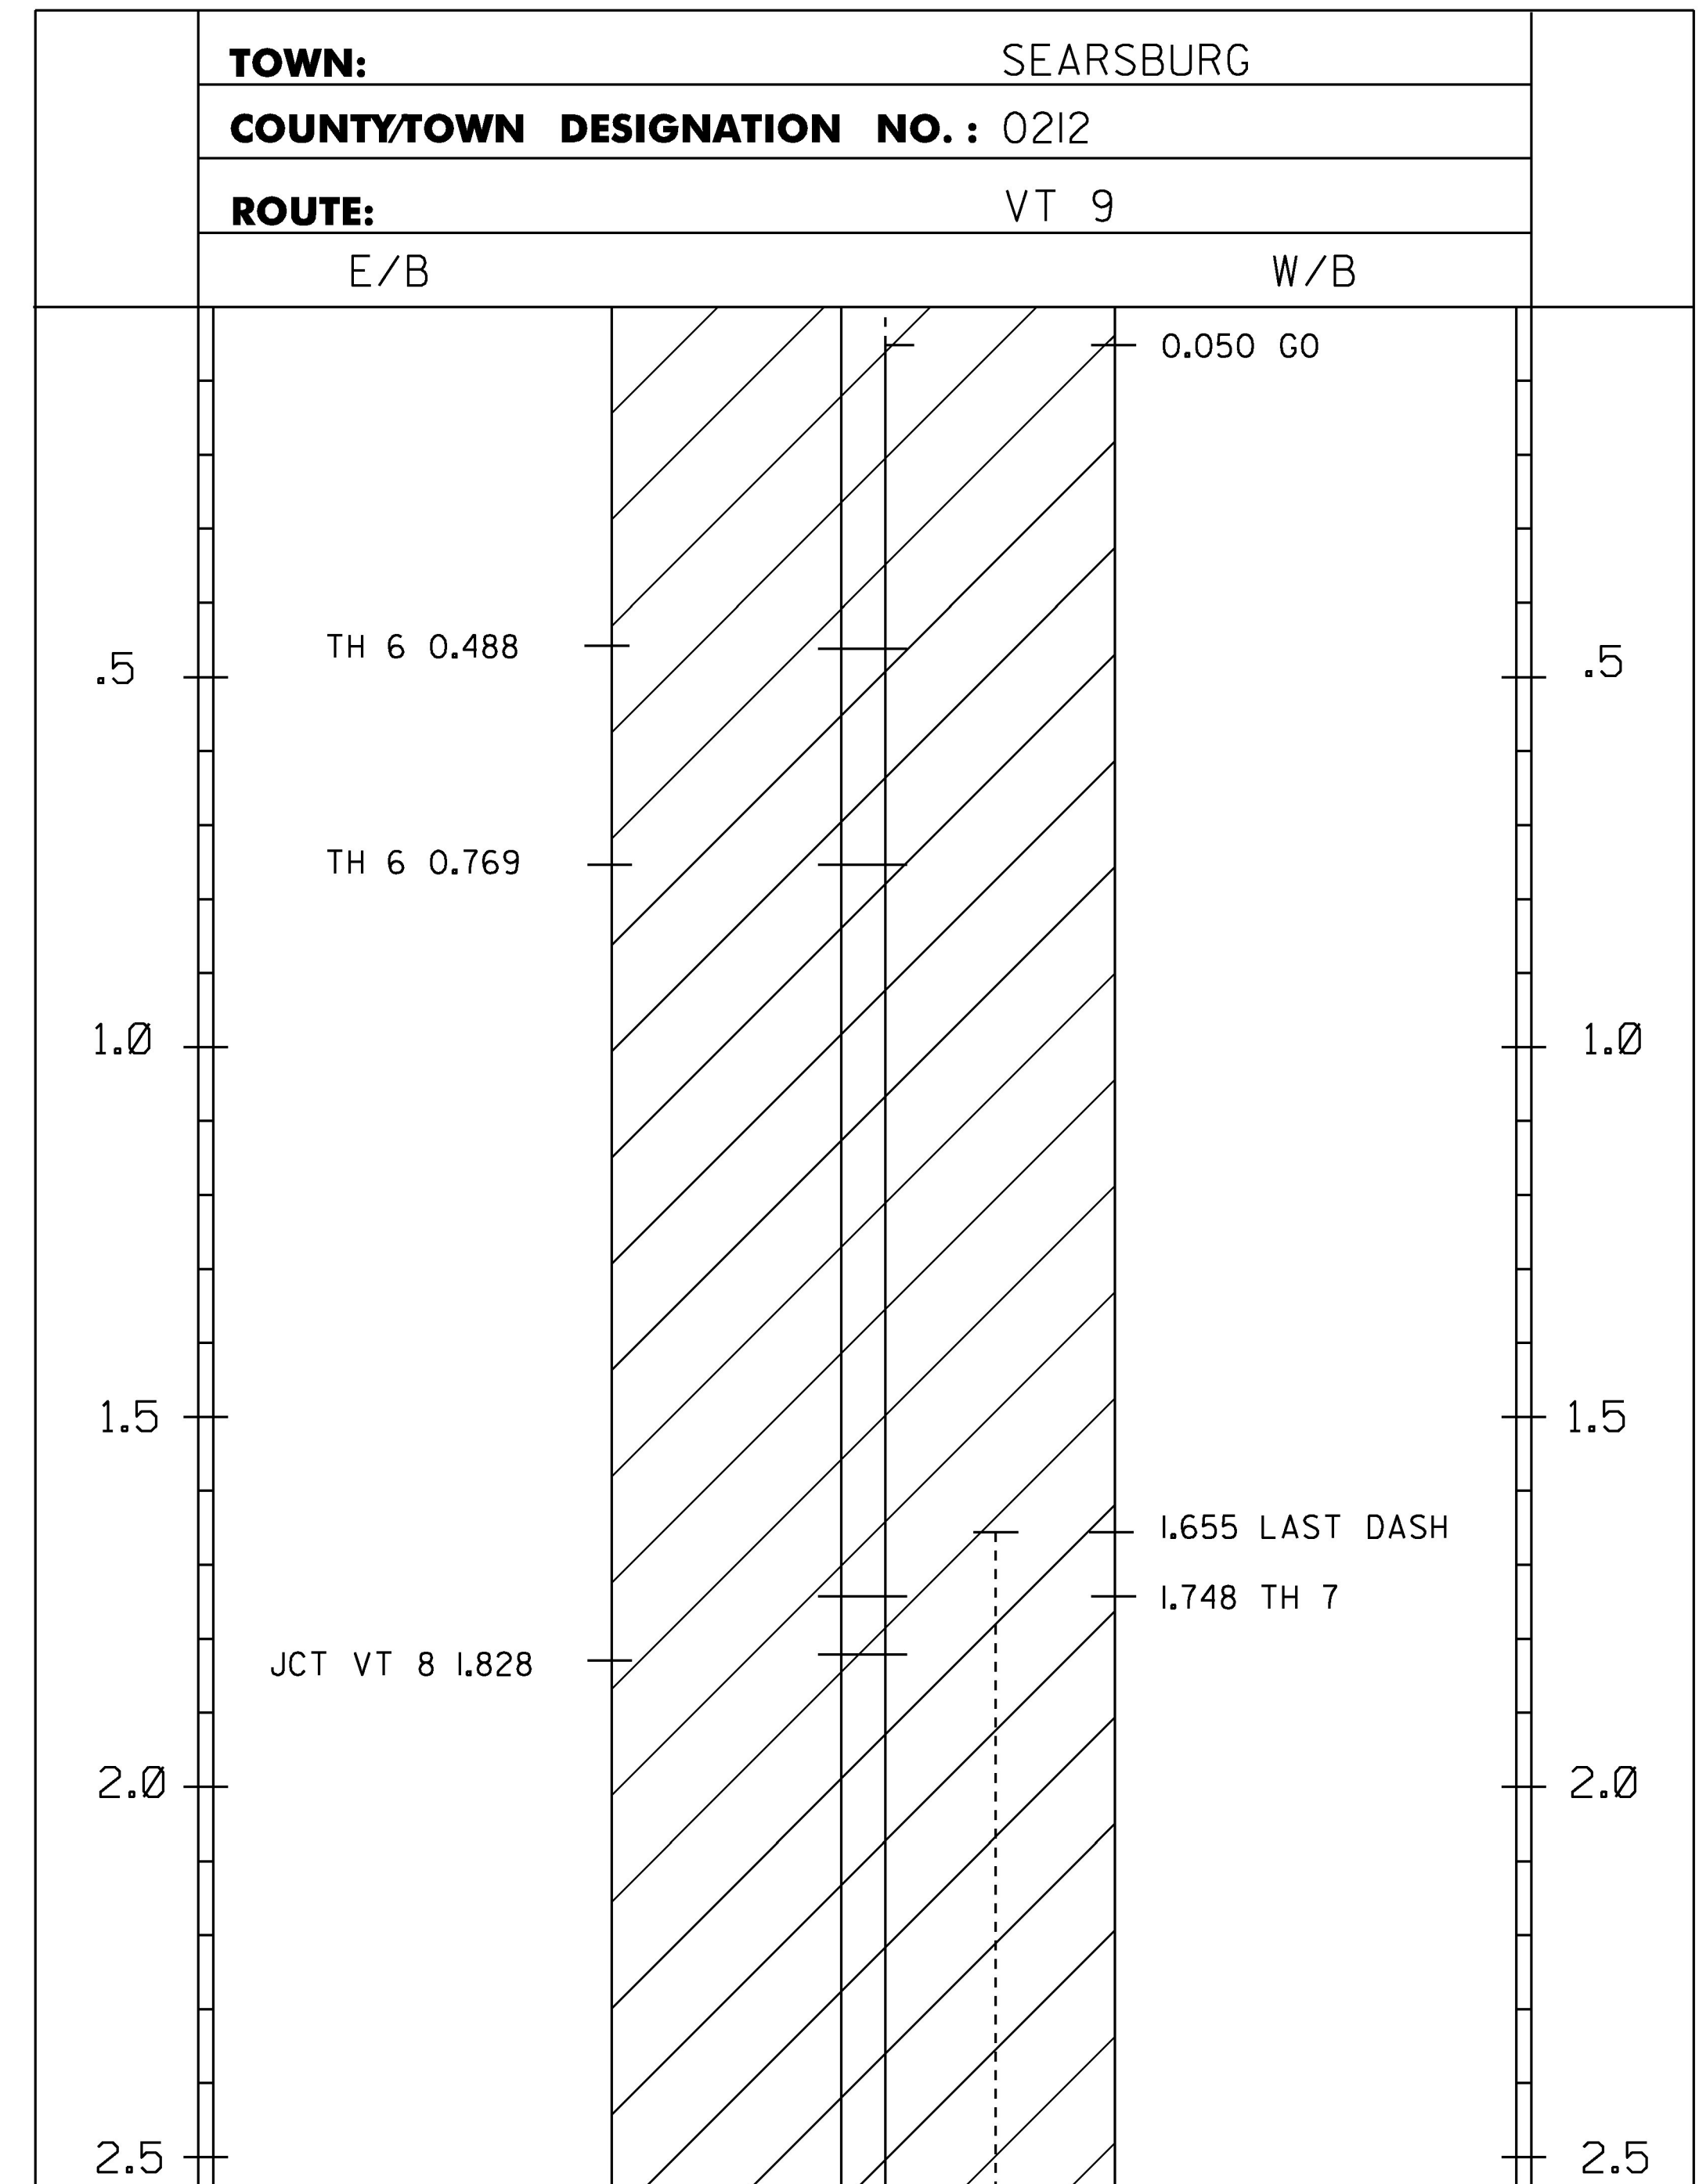

PROJECT AREA

LEGEND
 TWBH-THROUGHWAY BEGINS HERE
 TWEH-THROUGHWAY ENDS HERE
 SHB-STATE HIGHWAY BEGINS
 SHE-STATE HIGHWAY ENDS
 SL-SPEED LIMIT
 T/L-TOWN LINE

NOTES:
 1. THIS SHEET TO BE USED FOR THE LAYOUT OF ALL CENTERLINE PAVEMENT MARKINGS.
 THE ENGINEER MAY CONTACT KEITH SWEET, PAVEMENT MARKING SUPERVISOR AT
 (802) 828-5573 FOR ASSISTANCE LAYING OUT THE CENTERLINE DURING CONSTRUCTION.

NOT TO SCALE

PROJECT NAME:	BENNINGTON-WILMINGTON
PROJECT NUMBER:	NH SURF (5I)
FILE NAME: p14v201Bennington-Wilmington.dg	PLOT DATE: 28-MAR-2017
PROJECT LEADER: M. FOWLER	DRAWN BY: N. PAPPAS
DESIGNED BY: N. PAPPAS	CHECKED BY: M. FOWLER
LAYOUT SHEET 3	SHEET 22 OF 64