

CHANGING ELEVATION OF DROP INLETS, CATCH BASINS, OR MANHOLES

BENNINGTON:
MM 5.888 LT
MM 5.888 RT
MM 5.922 LT
MM 5.924 RT

CHANGING ELEVATION OF SEWER MANHOLES (ELEVATION ADJUSTMENT BY OTHERS)

BENNINGTON:
MM 5.922 LT

629.20 ADJUST ELEVATION OF VALVE BOX (ELEVATION ADJUSTMENT BY OTHERS)

BENNINGTON:
MM 5.873 LT
MM 5.873 RT
MM 5.925 RT
MM 5.925 RT

TEMPORARY 4 INCH WHITE LINE, PAINT & DURABLE 4 INCH WHITE LINE (OPTION BID ITEM)
(ALL LINES WILL INCLUDE EDGE LINE BREAKS AND RADIUS FOR TOWN HIGHWAYS)

BENNINGTON:
MM 5.866 - 5.953 SOLID LT & RT
MM 5.872 - 5.920 SOLID RT LANE LINE
MM 5.874 - 5.922 SOLID RT
MM 5.926 - 5.953 SOLID RT

TEMPORARY 4 INCH YELLOW LINE, PAINT & DURABLE 4 INCH YELLOW LINE (OPTION BID ITEM)
(ALL LINES WILL INCLUDE C/L BREAKS FOR TOWN HIGHWAYS)

BENNINGTON:
MM 5.869 DOUBLE SOLID RT TH-508
MM 5.873 - 5.891 DOUBLE SOLID LT & RT
MM 5.891 - 5.922 DOUBLE SOLID C/L
MM 5.923 DOUBLE SOLID RT TH-104
MM 5.926 - 5.958 DOUBLE SOLID C/L

TEMPORARY 8 INCH YELLOW LINE, PAINT & DURABLE 8 INCH YELLOW LINE (OPTION BID ITEM)

BENNINGTON:
MM 5.873 - 5.885 (DIAGONALS MEDIAN)(20 FT)

TEMPORARY 24 INCH STOP BAR, PAINT & DURABLE 24 INCH STOP BAR (OPTION BID ITEM)


BENNINGTON:
MM 5.874 RT
MM 5.924 RT

TEMPORARY LETTER OR SYMBOL, PAINT & DURABLE LETTER OR SYMBOL (OPTION BID ITEM)


BENNINGTON:
MM 5.873 RT - "STOP" (4 EACH)
MM 5.882 RT - "ONLY" (1 EACH)
MM 5.890 RT - "ONLY" (1 EACH)
MM 5.897 RT - "ONLY" (4 EACH)
MM 5.905 RT - "ONLY" (1 EACH)
MM 5.912 RT - "ONLY" (4 EACH)
MM 5.919 RT - "ONLY" (1 EACH)
MM 5.923 RT - "STOP" (4 EACH)

TEMPORARY CROSSWALK MARKING, PAINT & DURABLE CROSSWALK MARKING (OPTION BID ITEM)

BENNINGTON:
MM 5.873 RT (HARVARD ST.)

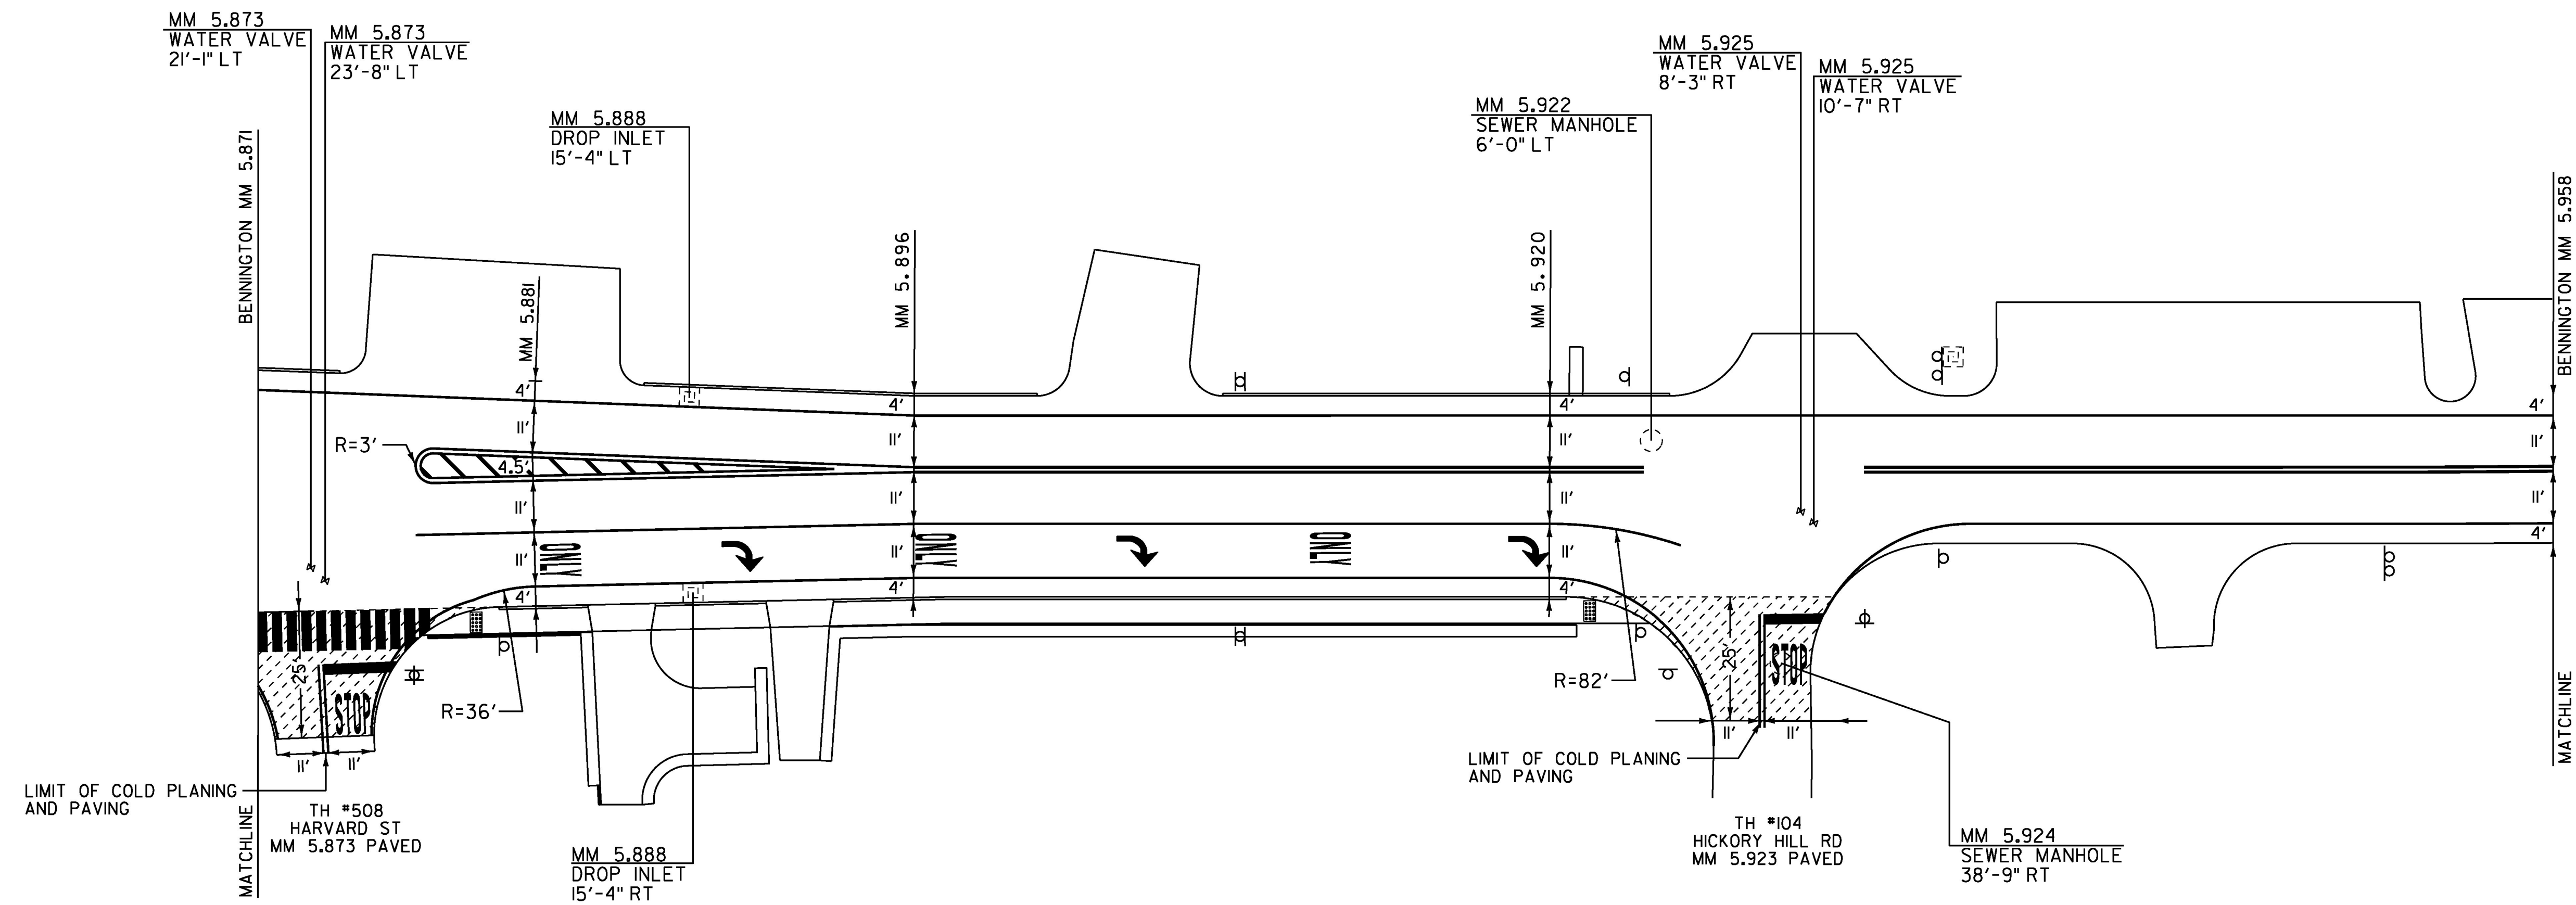

LEGEND: COLD PLANE AREA

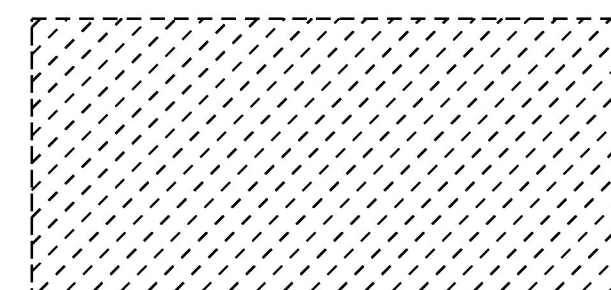

NOT TO SCALE

PROJECT NAME:	BENNINGTON-WILMINGTON		
PROJECT NUMBER:	NH SURF (51)		
FILE NAME:	pl4v201Bennington-Wilmington.dg	PLOT DATE:	28-MAR-2017
PROJECT LEADER:	M. FOWLER	DRAWN BY:	N. PAPPAS
DESIGNED BY:	N. PAPPAS	CHECKED BY:	M. FOWLER
LAYOUT SHEET 10		SHEET	29 OF 64