


TEMPORARY 4 INCH WHITE LINE, PAINT & DURABLE 4 INCH WHITE LINE (OPTION BID ITEM) (ALL LINES WILL INCLUDE EDGE LINE BREAKS AND RADIUS FOR DRIVE)  
 WILMINGTON:  
 MM 1.010 - 1.761 EDGE LINE LT & RT  
 STA 0+00 - 11+68 EDGE LINE LT & RT  
 STA 0+83 LT (11')  
 STA 2+14 LT (11')  
 STA 3+44 LT (11')  
 STA 4+74 LT (11')  
 STA 6+04 LT (11')  
 STA 7+34 LT (11')

TEMPORARY 4 INCH YELLOW LINE, PAINT & DURABLE 4 INCH YELLOW LINE (OPTION BID ITEM) (ALL LINES WILL INCLUDE C/L BREAKS FOR TOWN HIGHWAYS)  
 WILMINGTON:  
 MM 1.010 - 1.761 DOUBLE SOLID C/L  
 STA 8+59 - 11+68 DOUBLE SOLID C/L

TEMPORARY 24 INCH STOP BAR, PAINT & DURABLE 24 INCH STOP BAR (OPTION BID ITEM)  
 WILMINGTON:  
 STA 11+67 RT

TEMPORARY LETTER OR SYMBOL, PAINT & DURABLE LETTER OR SYMBOL (OPTION BID ITEM)  
 WILMINGTON:  
 STA 11+63 RT - "STOP" (4 EACH)  
 STA 0+41 RT - "↑" (1 EACH)  
 STA 1+48 RT - "↑" (1 EACH)  
 STA 2+79 RT - "↑" (1 EACH)  
 STA 4+09 RT - "↑" (1 EACH)  
 STA 5+39 RT - "↑" (1 EACH)  
 STA 6+69 RT - "↑" (1 EACH)

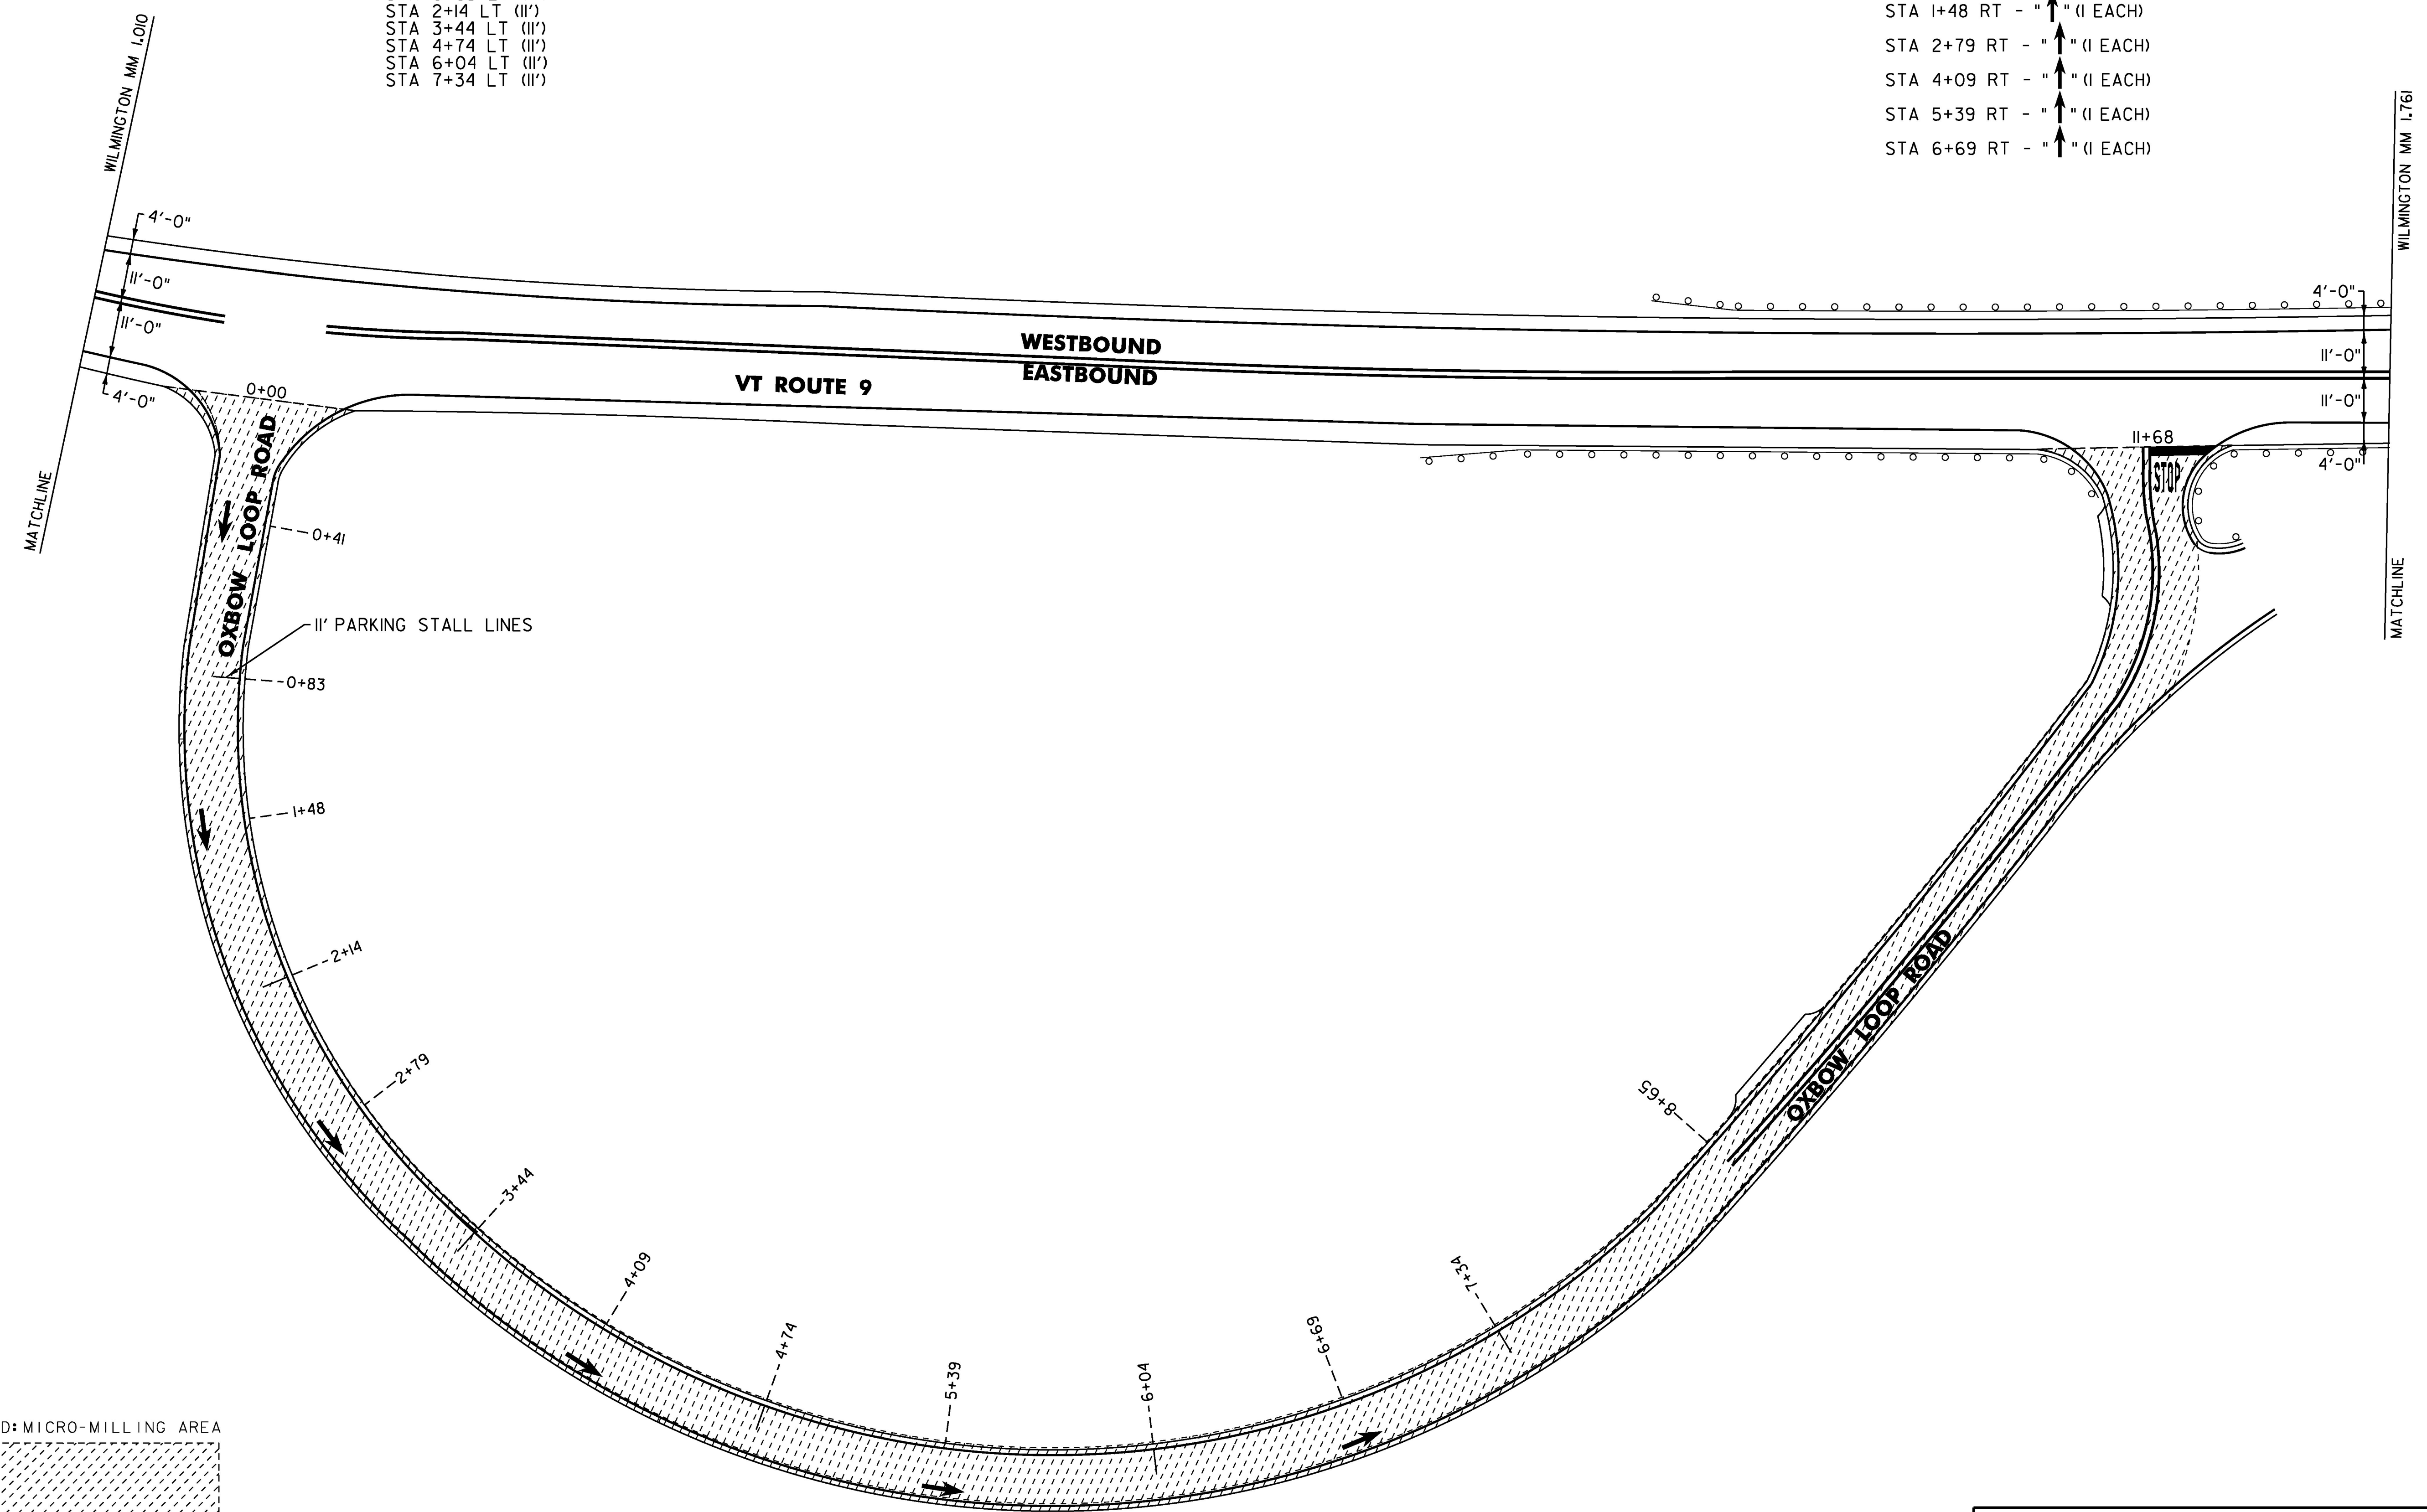

LEGEND: MICRO-MILLING AREA

NOT TO SCALE

PROJECT NAME:	BENNINGTON-WILMINGTON		
PROJECT NUMBER:	NH SURF (51)		
FILE NAME:	pl4v201Bennington-Wilmington.dwg	PLOT DATE:	28-MAR-2017
PROJECT LEADER:	M. FOWLER	DRAWN BY:	N. PAPPAS
DESIGNED BY:	N. PAPPAS	CHECKED BY:	M. FOWLER
LAYOUT SHEET 12		SHEET 31	OF 64