

CHANGING ELEVATION OF DROP INLETS,
CATCH BASINS, OR MANHOLES

WILMINGTON:
MM 3.058 LT
MM 3.060 LT
MM 3.090 LT
MM 3.090 RT
MM 3.092 LT
MM 3.093 LT
MM 3.093 RT (2)
MM 3.106 LT

CHANGING ELEVATION OF SEWER MANHOLES

WILMINGTON:
MM 3.060 LT
MM 3.090 LT
MM 3.092 RT

ADJUST ELEVATION OF VALVE BOX

WILMINGTON:
MM 3.058 LT
MM 3.091 LT

TEMPORARY 4 INCH WHITE LINE, PAINT &
DURABLE 4 INCH WHITE LINE (OPTION BID ITEM)
(ALL LINES WILL INCLUDE EDGE LINE BREAKS AND
RADIUS FOR TOWN HIGHWAYS)

WILMINGTON:
MM 3.049 - 3.125 EDGE LINE LT & RT
MM 3.059 SOLID LT & RT TH-8
MM 3.091 SOLID LT & RT TH-33
MM 3.091 SOLID LT & RT VT ROUTE 100N

TEMPORARY 4 INCH YELLOW LINE, PAINT &
DURABLE 4 INCH YELLOW LINE (OPTION BID ITEM)
(ALL LINES WILL INCLUDE C/L BREAKS FOR
TOWN HIGHWAYS)

WILMINGTON:
MM 3.049 - 3.051 C/L SOLID LT & RT
MM 3.061 - 3.076 C/L SOLID LT & RT
MM 3.100 - 3.125 C/L SOLID LT & RT
MM 3.059 DOUBLE SOLID LT TH-8
MM 3.091 DOUBLE SOLID RT TH-33
MM 3.091 DOUBLE SOLID LT VT ROUTE 100N

TEMPORARY 8 INCH WHITE LINE, PAINT &
DURABLE 8 INCH WHITE LINE (OPTION BID ITEM)

WILMINGTON:
MM 3.051 LT (2)
MM 3.092 RT

TEMPORARY 24 INCH STOP BAR, PAINT &
DURABLE 24 INCH STOP BAR (OPTION BID ITEM)

WILMINGTON:
MM 3.051RT
MM 3.058 LT TH-8
MM 3.087 RT
MM 3.092 RT TH-33
MM 3.090 LT VT ROUTE 100N
MM 3.095 LT


TEMPORARY LETTER OR SYMBOL, PAINT &
DURABLE LETTER OR SYMBOL (OPTION BID ITEM)

WILMINGTON:

MM 2.974 LT - "A" (1 EACH)
MM 3.057 LT - "STOP" (4 EACH)

TEMPORARY CROSSWALK MARKING, PAINT &
DURABLE CROSSWALK MARKING (OPTION BID ITEM)

WILMINGTON:
MM 3.059 LT TH-8
MM 3.089
MM 3.091 RT TH-33
MM 3.091 LT VT ROUTE 100N
MM 3.092

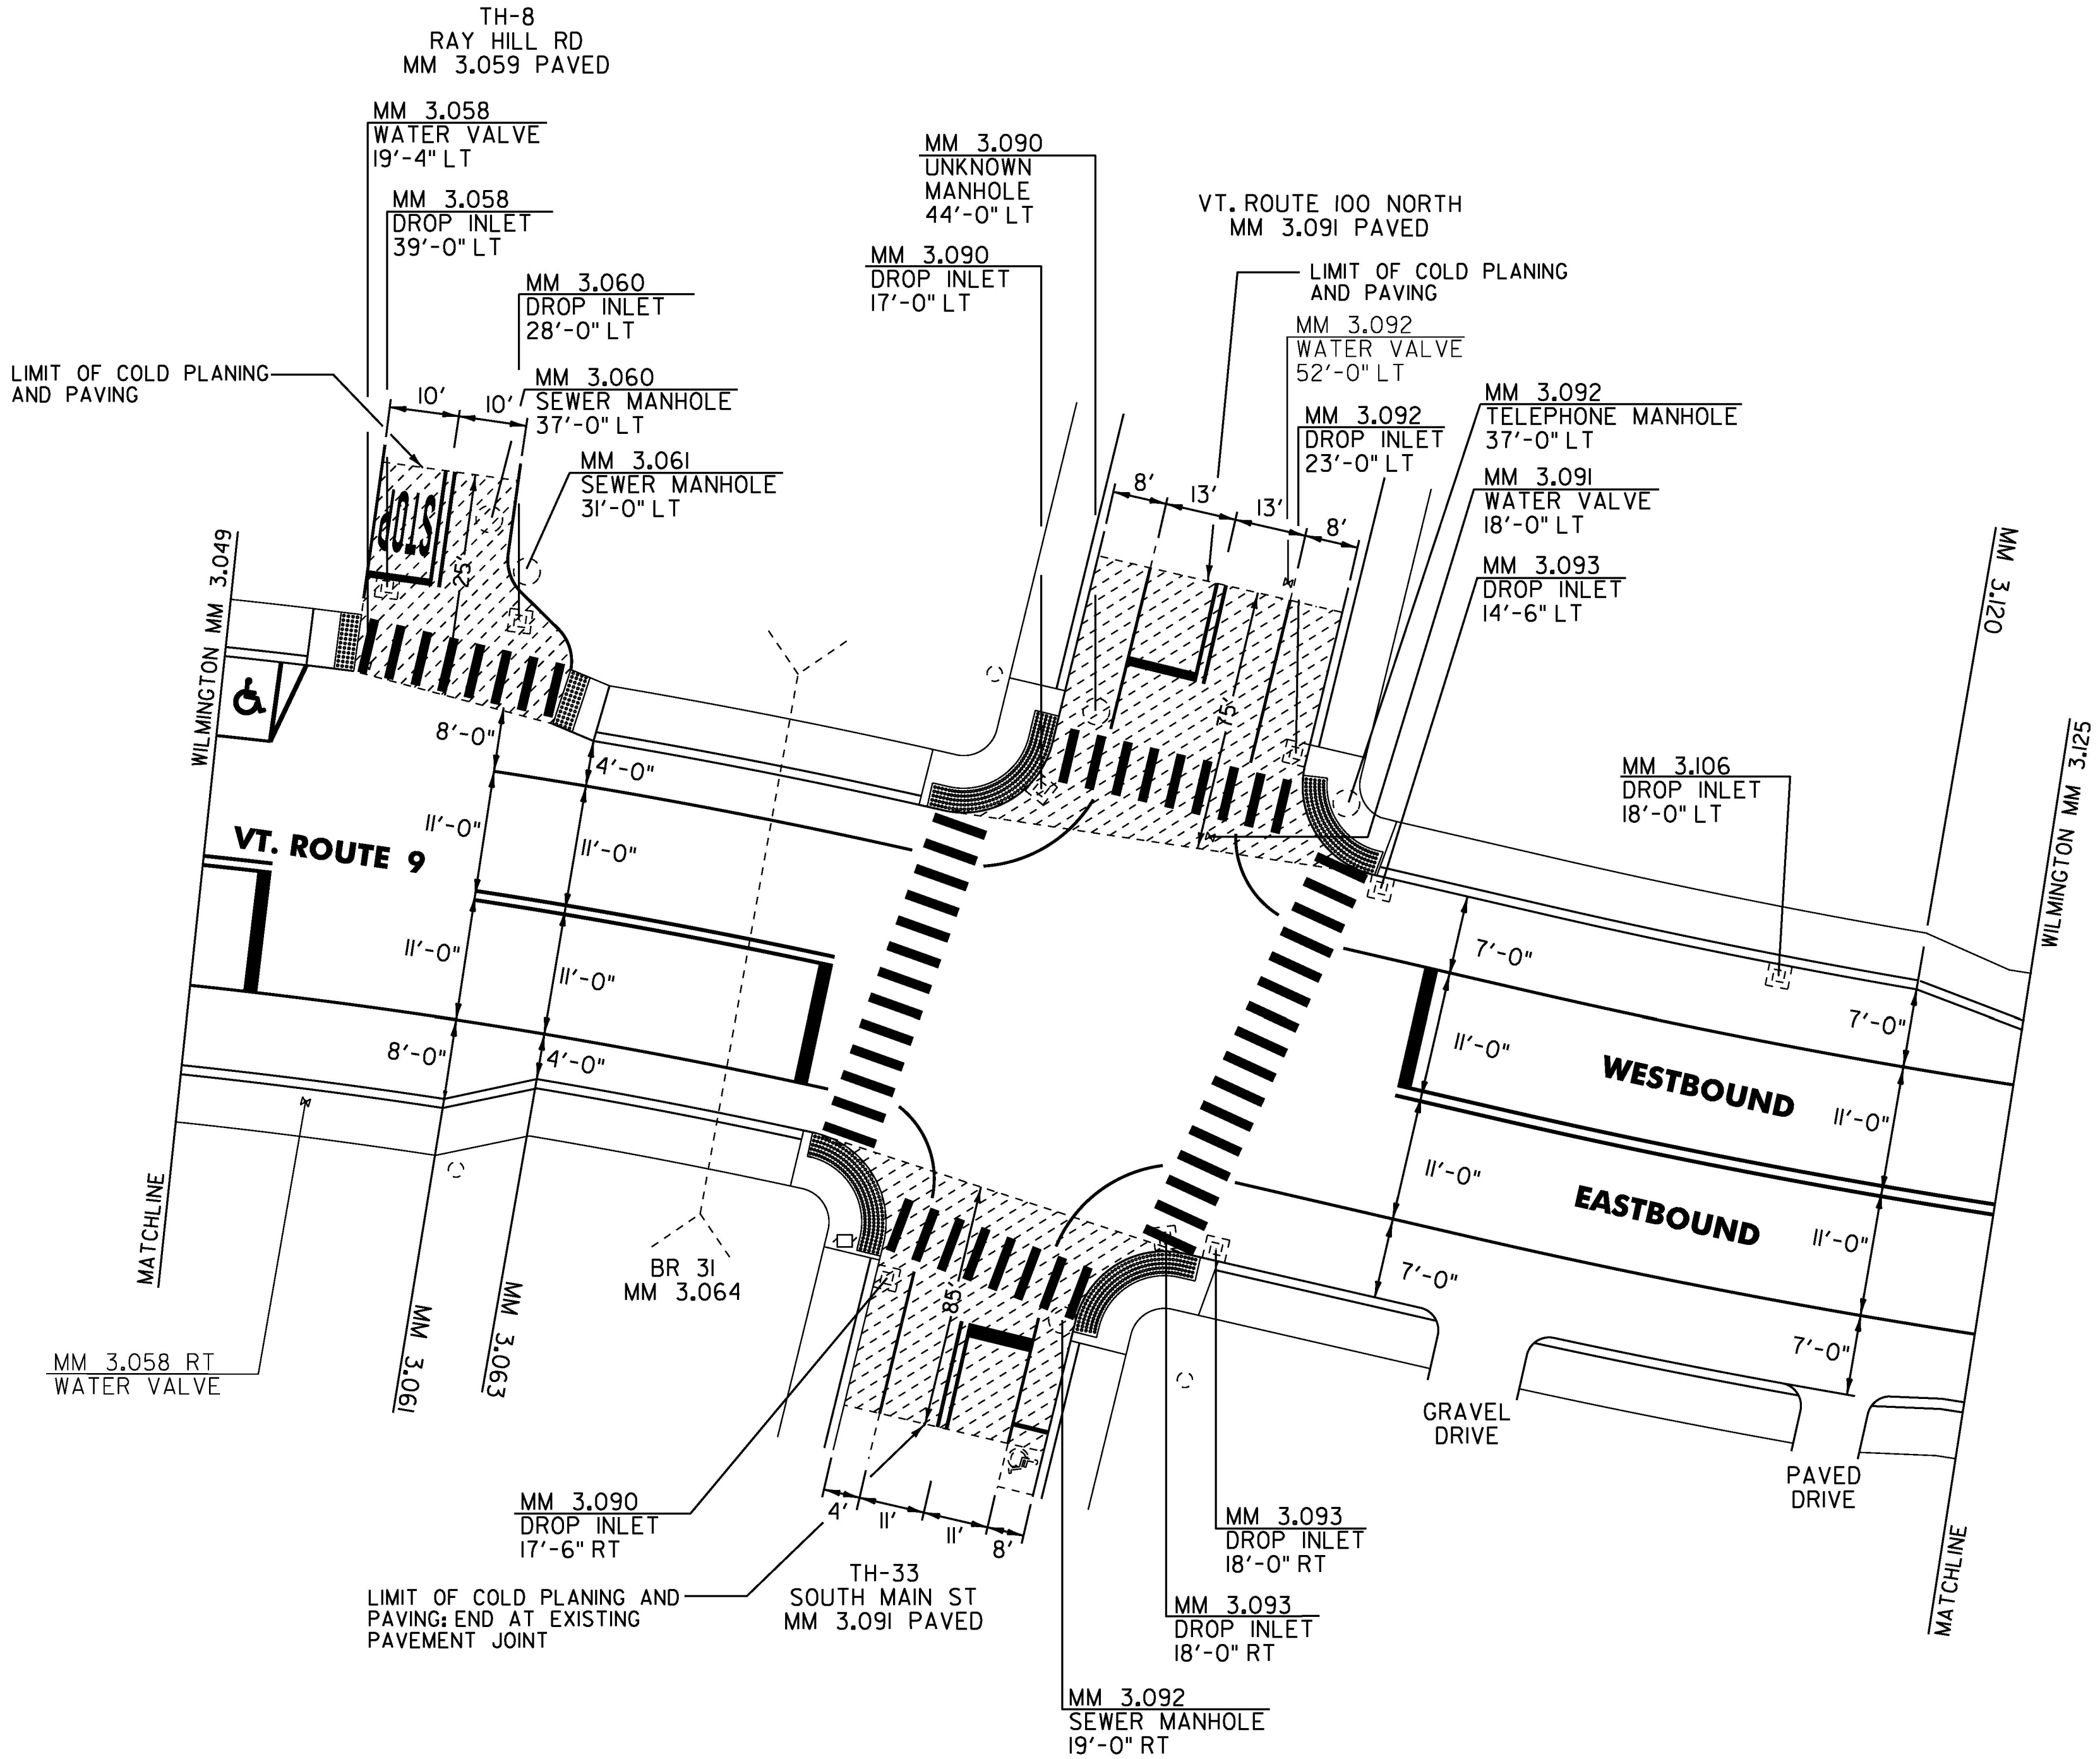

LEGEND: COLD PLANE AREA

NOTES:
1) SEE TYPICAL MARKINGS FOR TURN LANES ON LAYOUT SHEET 33.
2) SEE TRAFFIC SIGNAL SYSTEMS SHEET NOTE 6 BEFORE COLD PLANING.

NOT TO SCALE

PROJECT NAME:	BENNINGTON-WILMINGTON
PROJECT NUMBER:	NH SURF (51)
FILE NAME:	p14v201Bennington-Wilmington.dgn
PROJECT LEADER:	M. FOWLER
DESIGNED BY:	N. PAPPAS
LAYOUT SHEET 18	CHECKED BY: M. FOWLER
	DATE: 28-MAR-2017
	DRAWN BY: N. PAPPAS
	SHEET 37 OF 64