


CHANGING ELEVATION OF DROP INLETS,
CATCH BASINS, OR MANHOLES
WILMINGTON:
MM 4.300 LT
MM 4.322 LT
MM 4.356 LT

TEMPORARY 4 INCH WHITE LINE, PAINT &
DURABLE 4 INCH WHITE LINE (OPTION BID ITEM)
(ALL LINES WILL INCLUDE EDGE LINE BREAKS AND
RADIUS FOR TOWN HIGHWAYS)
WILMINGTON:
MM 4.167 - 4.470 EDGE LINE LT & RT


TEMPORARY 4 INCH YELLOW LINE, PAINT &
DURABLE 4 INCH YELLOW LINE (OPTION BID ITEM)
(ALL LINES WILL INCLUDE C/L BREAKS FOR
TOWN HIGHWAYS)
WILMINGTON:
MM 4.167 - 4.470 C/L SOLD LT & RT
MM 4.135 DOUBLE SOLID LT VT. ROUTE 100S

TEMPORARY 24 INCH STOP BAR, PAINT &
DURABLE 24 INCH STOP BAR (OPTION BID ITEM)
WILMINGTON:
MM 4.136 RT VT. ROUTE 100S

TEMPORARY LETTER OR SYMBOL, PAINT &
DURABLE LETTER OR SYMBOL (OPTION BID ITEM)
WILMINGTON:
MM 4.136 RT - "STOP" (4 EACH)

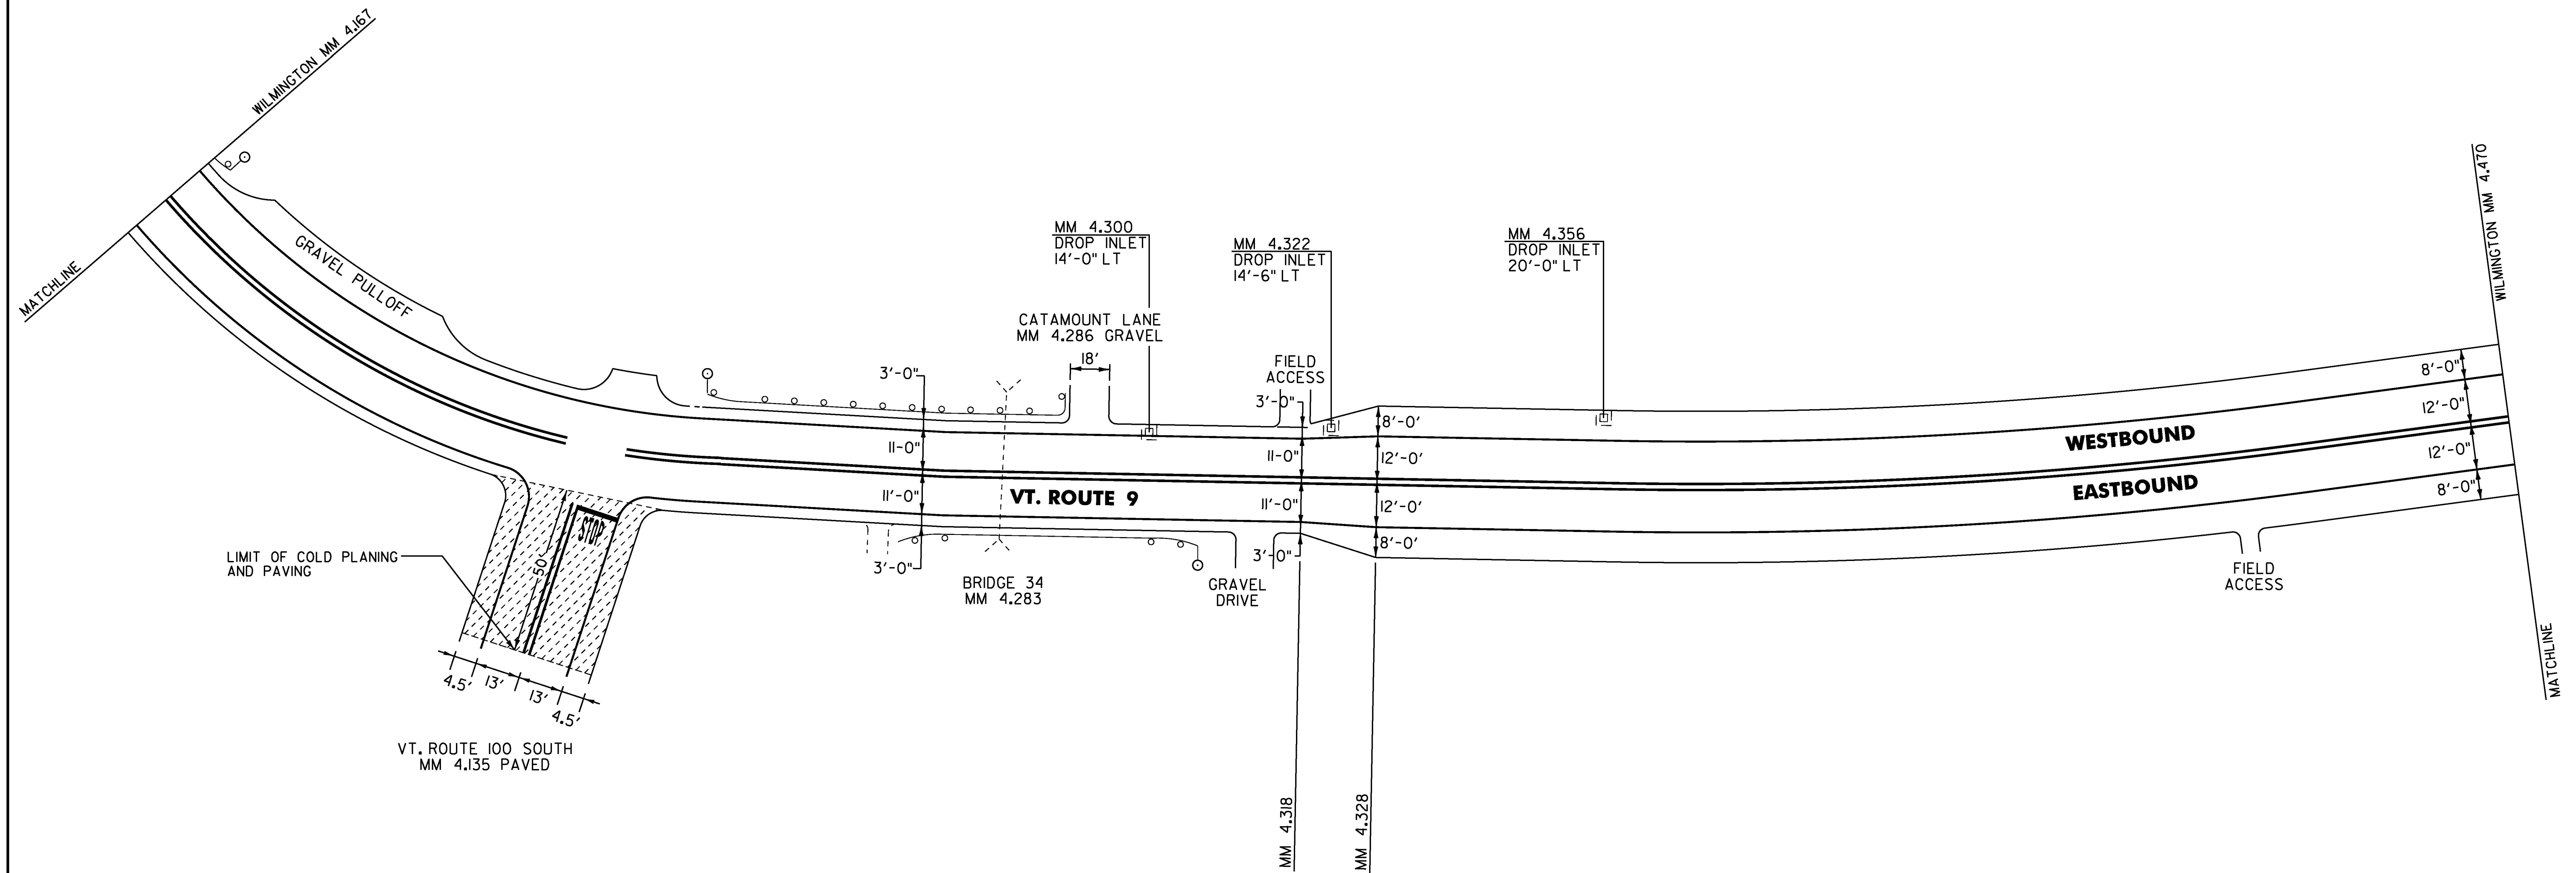

LEGEND: COLD PLANE AREA

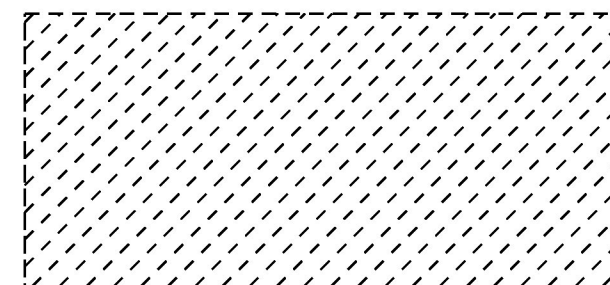

NOT TO SCALE

PROJECT NAME:	BENNINGTON-WILMINGTON
PROJECT NUMBER:	NH SURF (51)
FILE NAME:	p14v201Bennington-Wilmington.dwg
PROJECT LEADER:	M. FOWLER
DESIGNED BY:	N. PAPPAS
LAYOUT SHEET 23	CHECKED BY: M. FOWLER
	DATE: 28-MAR-2017
	DRAWN BY: N. PAPPAS
	SHEET 42 OF 64