


TEMPORARY 4 INCH WHITE LINE, PAINT &
 DURABLE 4 INCH WHITE LINE (OPTION BID ITEM)
 (ALL LINES WILL INCLUDE EDGE LINE BREAKS AND
 RADIUS FOR TOWN HIGHWAYS)
 WILMINGTON:
 MM 5.682 - 5.891 EDGE LINE LT & RT
 MM 5.682 - 5.891 DASHED LANE LINE RT

TEMPORARY 4 INCH YELLOW LINE, PAINT &
 DURABLE 4 INCH YELLOW LINE (OPTION BID ITEM)
 (ALL LINES WILL INCLUDE C/L BREAKS FOR
 TOWN HIGHWAYS)
 WILMINGTON:
 MM 5.682 - 5.891 C/L SOLD LT & RT

TEMPORARY 24 INCH STOP BAR, PAINT &
 DURABLE 24 INCH STOP BAR (OPTION BID ITEM)
 WILMINGTON:
 MM 5.889 RT TH-4

TEMPORARY LETTER OR SYMBOL, PAINT &
 DURABLE LETTER OR SYMBOL (OPTION BID ITEM)
 WILMINGTON:
 MM 5.889 RT - "STOP" (4 EACH)

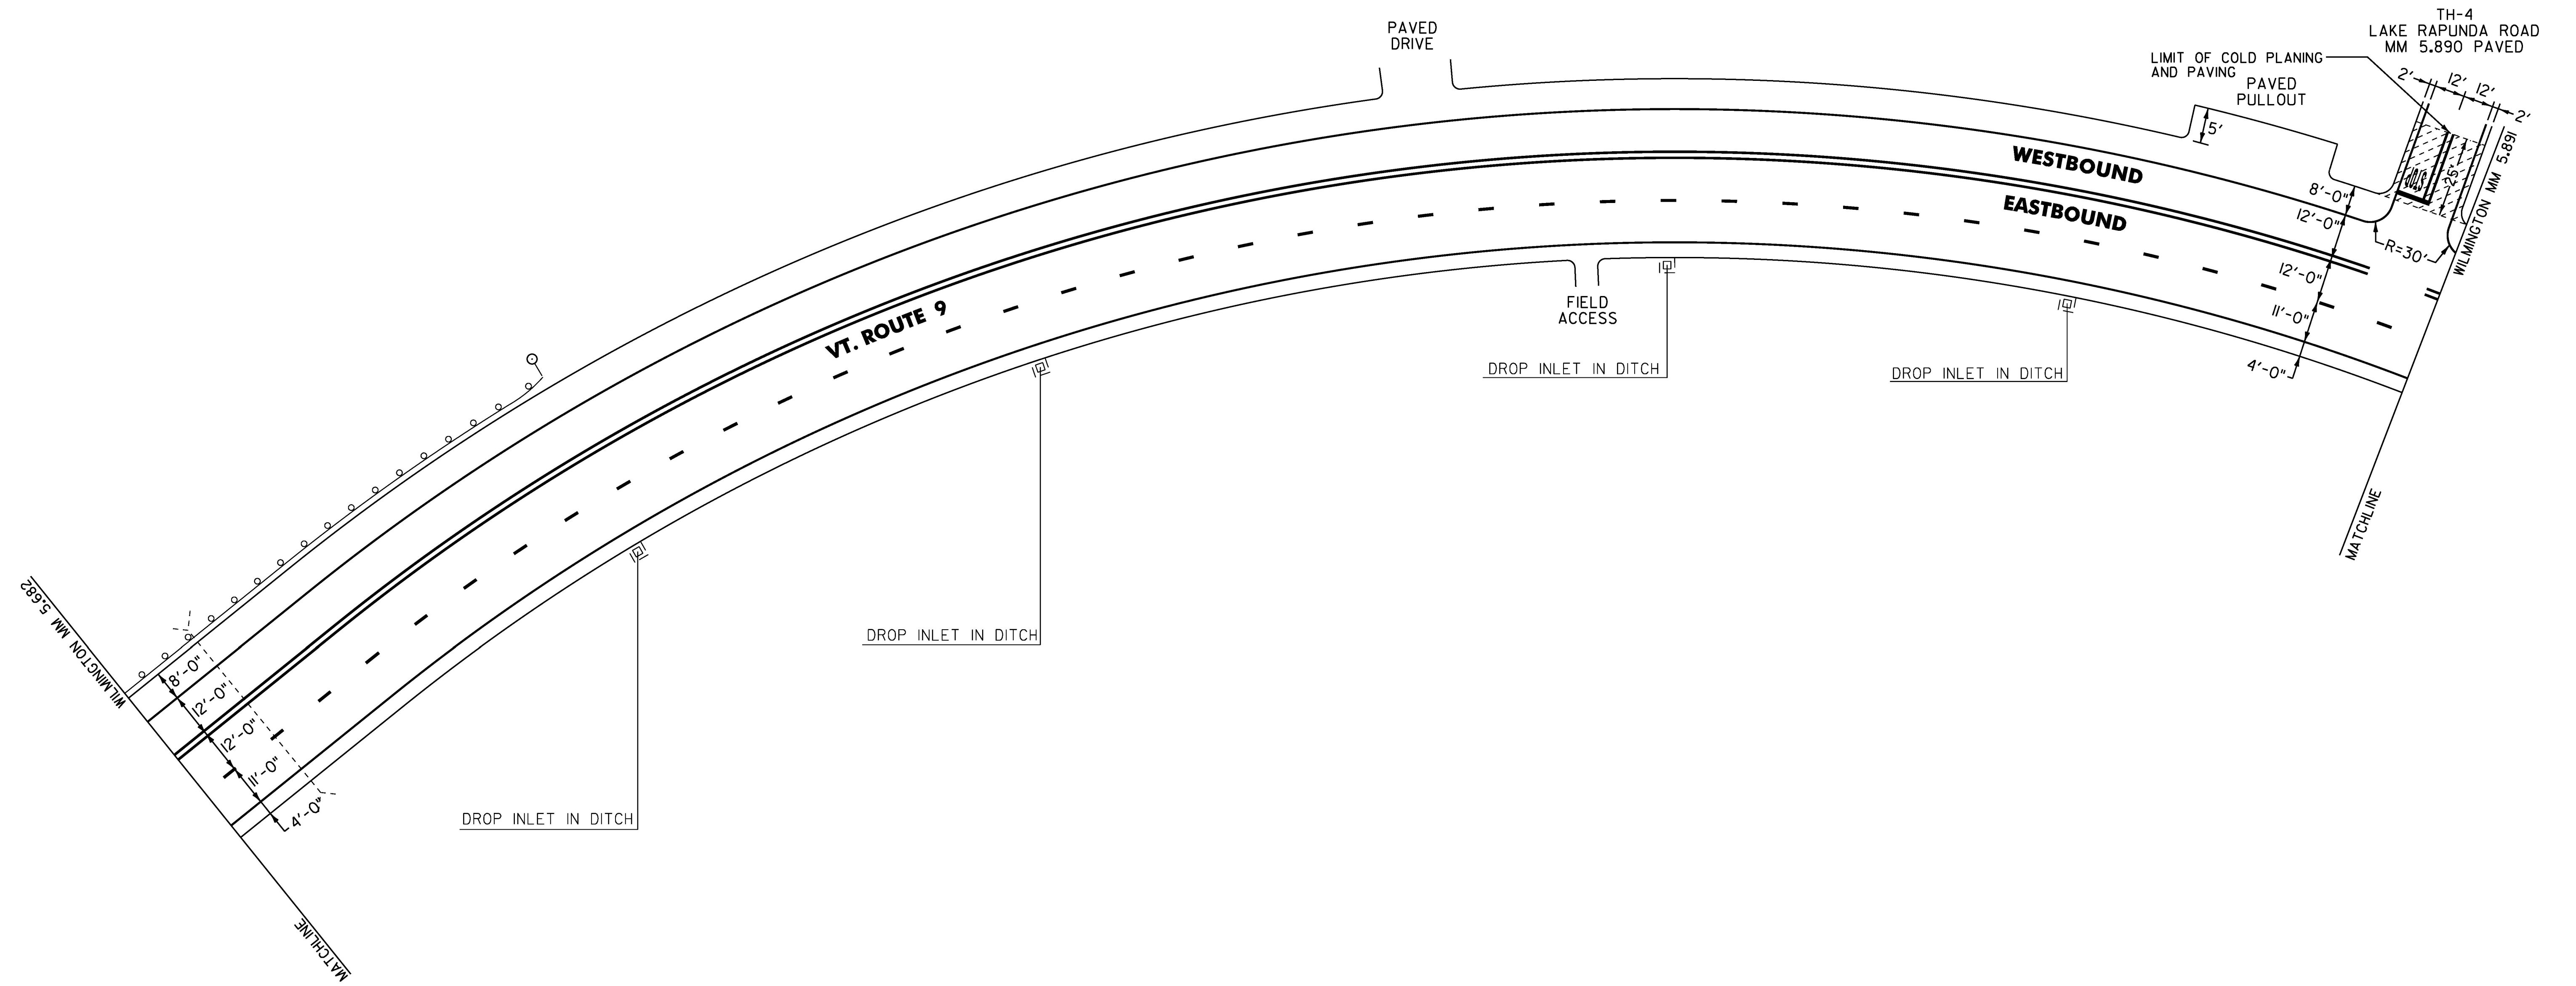

NOT TO SCALE

PROJECT NAME:	BENNINGTON-WILMINGTON
PROJECT NUMBER:	NH SURF (51)
FILE NAME: pl4v201Bennington-Wilmington.dwg	PLOT DATE: 28-MAR-2017
PROJECT LEADER: M. FOWLER	DRAWN BY: N. PAPPAS
DESIGNED BY: N. PAPPAS	CHECKED BY: M. FOWLER
LAYOUT SHEET 28	SHEET 47 OF 64